


FINAL	DATE
SURVEY	
NOTE BOOK	
AREAS	
AREAS	

ORIGINAL	DATE
SURVEY	
NOTE BOOK	
AREAS	
AREAS	

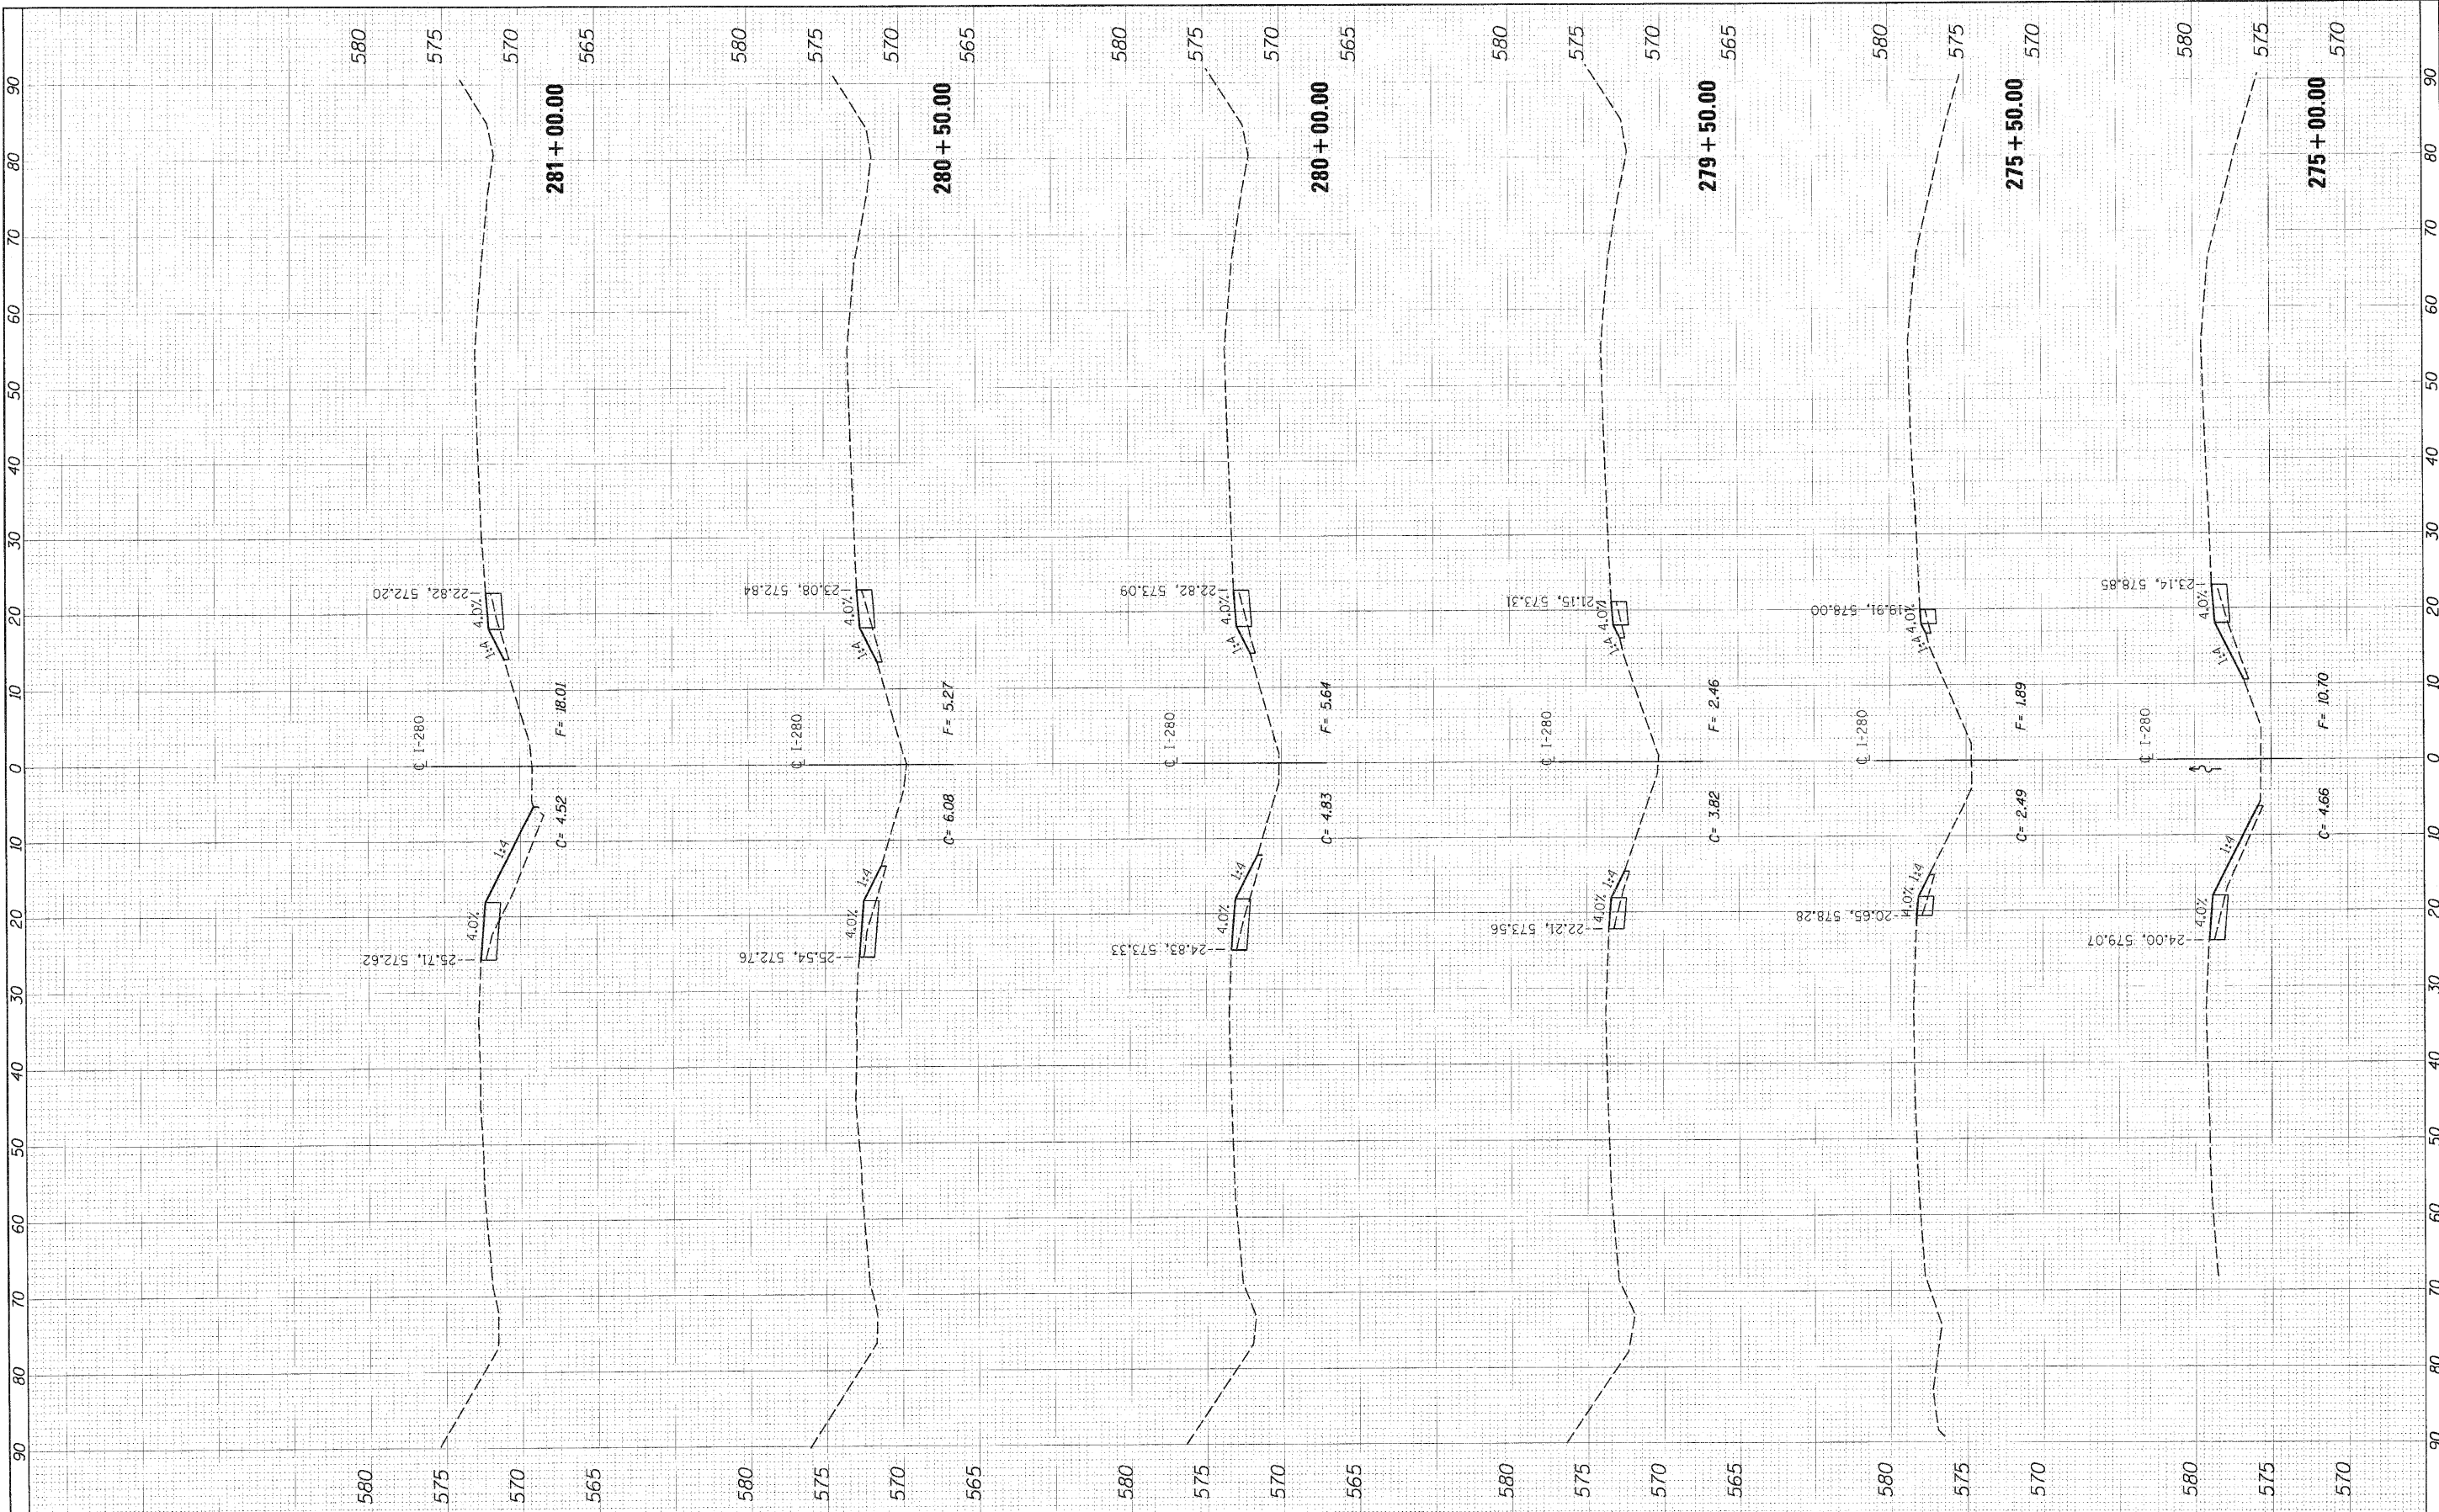

FILE NAME = J284815-shr-ss-MOT-272.dgn	USER NAME = Huser_02411	DESIGNED - DPA	REVISED -	STATE OF ILLINOIS DEPARTMENT OF TRANSPORTATION				I-280 MAINTENANCE OF TRAFFIC CROSSOVER CROSS SECTIONS				F.A. RTE. 280 SECTION 81-1B-1HB,HB-1HB-2VB,VB-1JR COUNTY ROCK ISLAND TOTAL SHEETS 503 SHEET NO. 94 CONTRACT NO. 64815 7 ILLINOIS FED. AID PROJECT 7			
		DRAWN - MWH	REVISED -												
		CHECKED - DPA	REVISED -												
		DATE - 07/23/10	REVISED -												
SCALE: 281+00.00				SHEET NO. OF SHEETS				STA. 275+00 TO STA. 281+00							