


FINAL	REVISED	DATE
SURVEY	DATE	DATE
NOTE BOOK	TEMPLATE	DATE
DATE	DATE	DATE

ORIGINAL	DATE	DATE
SURVEY	DATE	DATE
NOTE BOOK	TEMPLATE	DATE
DATE	DATE	DATE

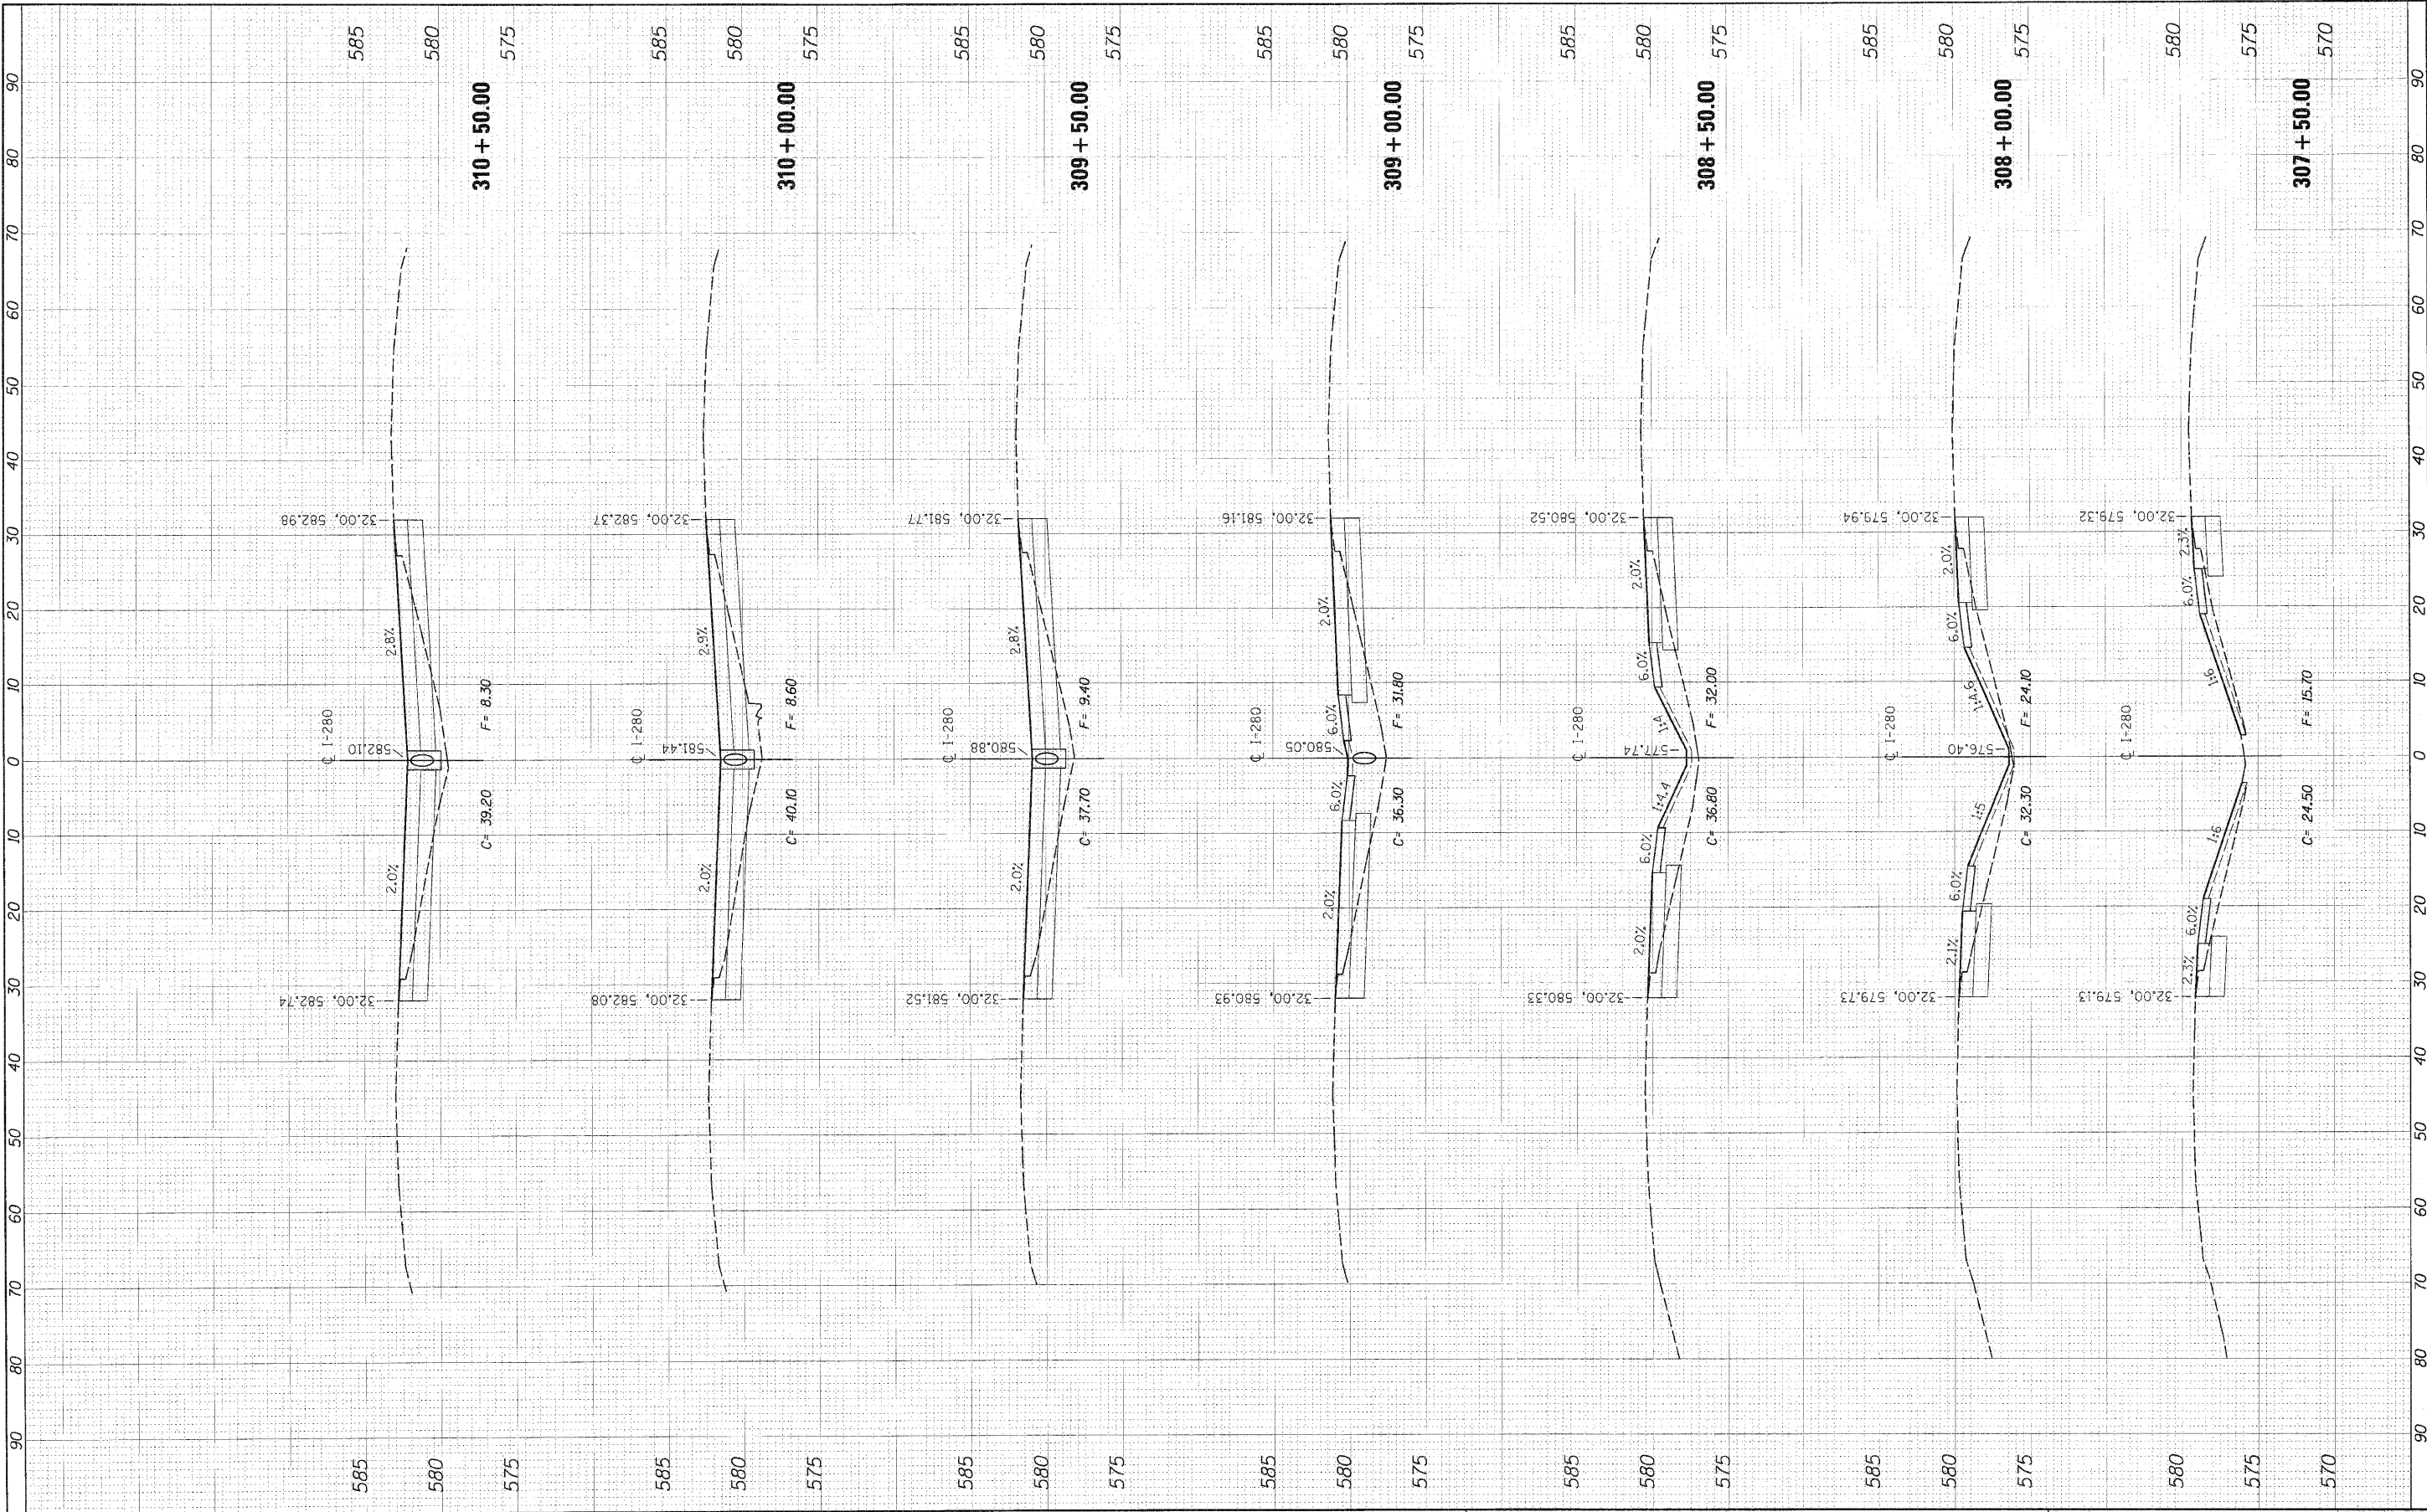

FILE NAME =	USER NAME =	DESIGNED -	REVISED -	STATE OF ILLINOIS DEPARTMENT OF TRANSPORTATION		I-280 MAINTENANCE OF TRAFFIC CROSSOVER CROSS SECTIONS		F.A. RTE.	SECTION	COUNTY	TOTAL SHEETS	SHEET NO.
D264815-entire-MOT-307.cgr		DRAWN -	REVISED -					280	81-11B-1,11B,11B-1,11B-2,VB,VB-1UR	ROCK ISLAND	503	96
PLOT SCALE = 1/8"=1'-0"		CHECKED -	REVISED -									
PLOT DATE = 07/23/10		DATE -	REVISED -									
				SCALE: 1" = 10'		SHEET NO. OF SHEETS STA. 307+50 TO STA. 310+50		CONTRACT NO. 64815				
								ILLINOIS FED. AID PROJECT 7				