



F.A.P. RTE.	SECTION	COUNTY	TOTAL SHEETS	SHEET NO.
704	(LN & TS-1)	McLEAN	497	116
STA. 0+300.000		TO STA. 0+390.000		
FED. ROAD DIST. NO.		ILLINOIS FED. AID PROJECT		
CONTRACT NO. 70514				

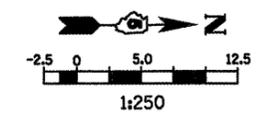

- LEGEND**
- SIGN
 - DRUM, BARRICADE OR VERTICAL BARRICADE WITH STEADY BURNING LIGHT
 - ▨ WORK AREA
 - ⇨ DIRECTION OF TRAFFIC

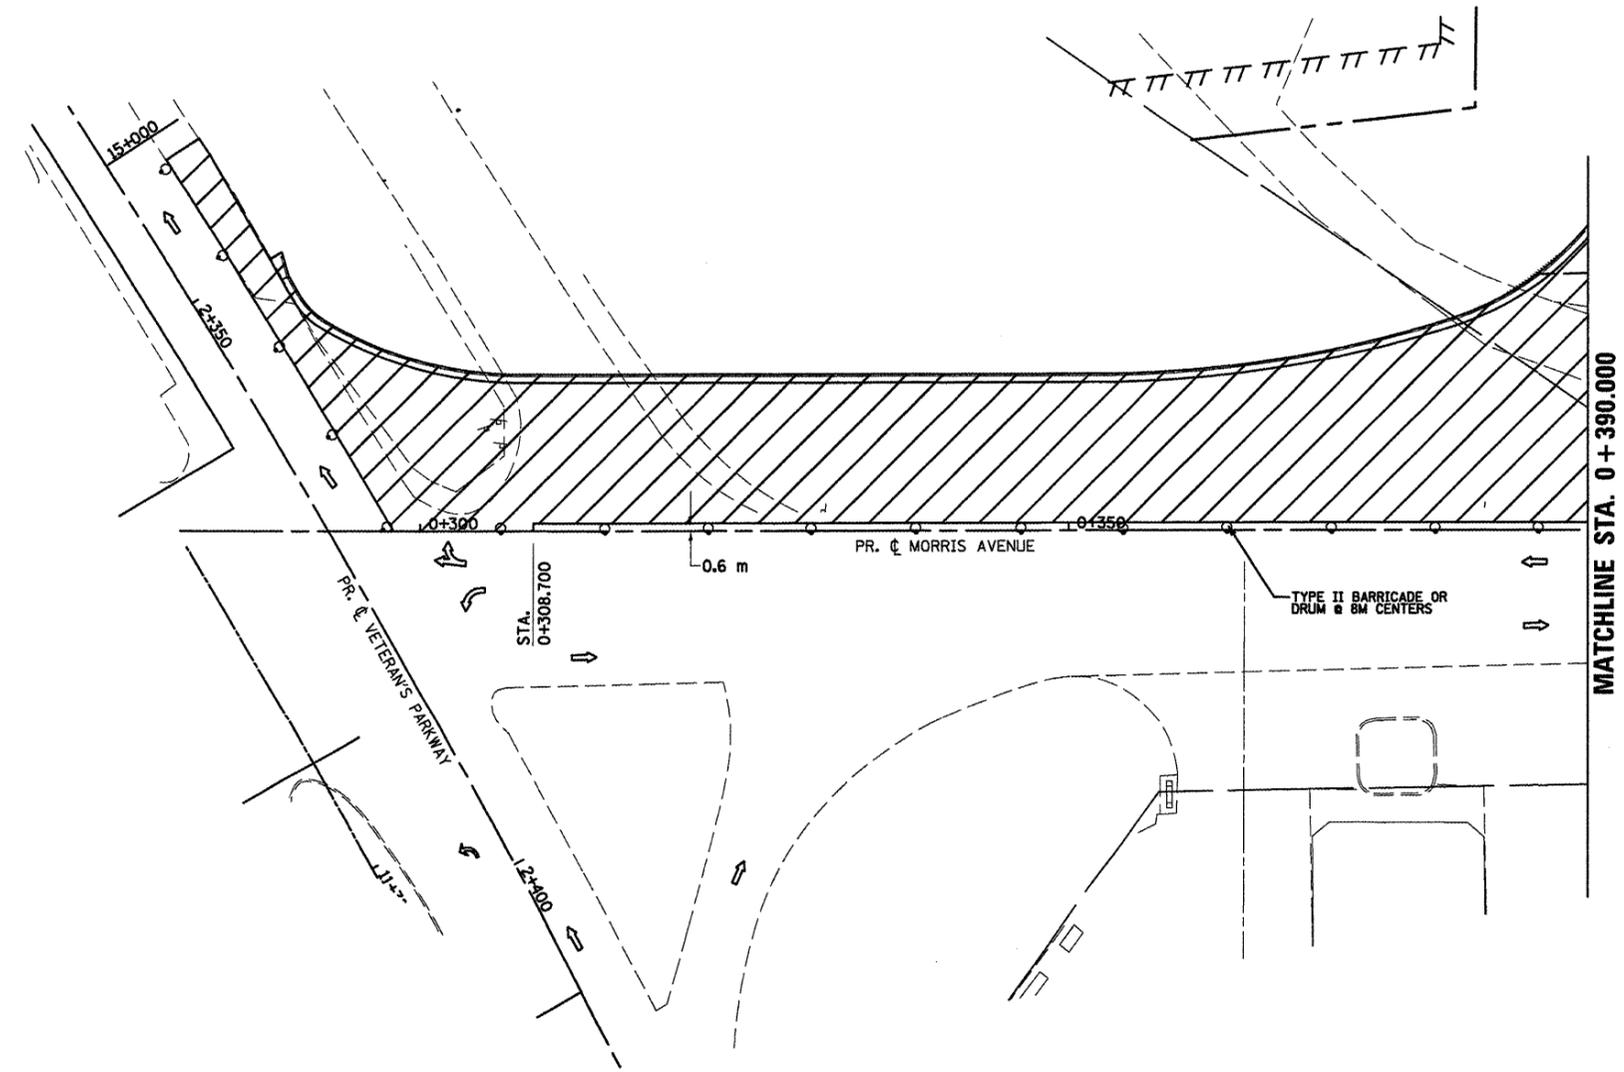

GENERAL STAGING NOTES
 MAINTAIN ACCESS TO ALL ADJACENT PROPERTIES THROUGHOUT THE DURATION OF THE PROJECT.

PLACE TYPE III BARRICADES IN ACCORDANCE WITH STANDARD 702001.

WORK TO BE CONSTRUCTED IN PHASE 2
 CONSTRUCT PAVEMENT LEFT OF PROPOSED MORRIS AVE. CENTERLINE AND LEFT OF PROPOSED MEDIAN FROM VETERANS PARKWAY TO STA. 0+494.000

PLOT DATE = 6/12/2008
 FILE NAME = c:\work\morrish\stage2\morrish_n.dgn
 PLOT SCALE = 1:25000
 USER NAME = orange

REVISIONS		ILLINOIS DEPARTMENT OF TRANSPORTATION
NAME	DATE	
		STAGING PLANS STAGE 2 MORRIS AVENUE (NORTH)
DATE 05-27-09		DRAWN BY BER CHECKED BY PMH

STAGING PLANS, STAGE 2 MORRIS AVENUE (NORTH)