



F.A.P. RTE.	SECTION	COUNTY	TOTAL SHEETS	SHEET NO.
704	(LN & TS-1)	McLEAN	497	182
STA. 10+150		TO STA. 10+300		
FED. ROAD DIST. NO.	ILLINOIS FED. AID PROJECT		CONTRACT NO. 70514	

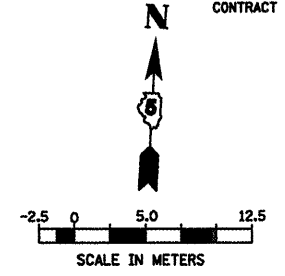

DATE	BY

DATE	BY


ORIGINAL SURVEY PLOTTED
 NOTE BOOK TEMPLATE
 NO. AREAS CHECKED
 USER NAME:
 DATE: 6/16/2009
 PLOT SCALE: 1:5000
 USER NAME:

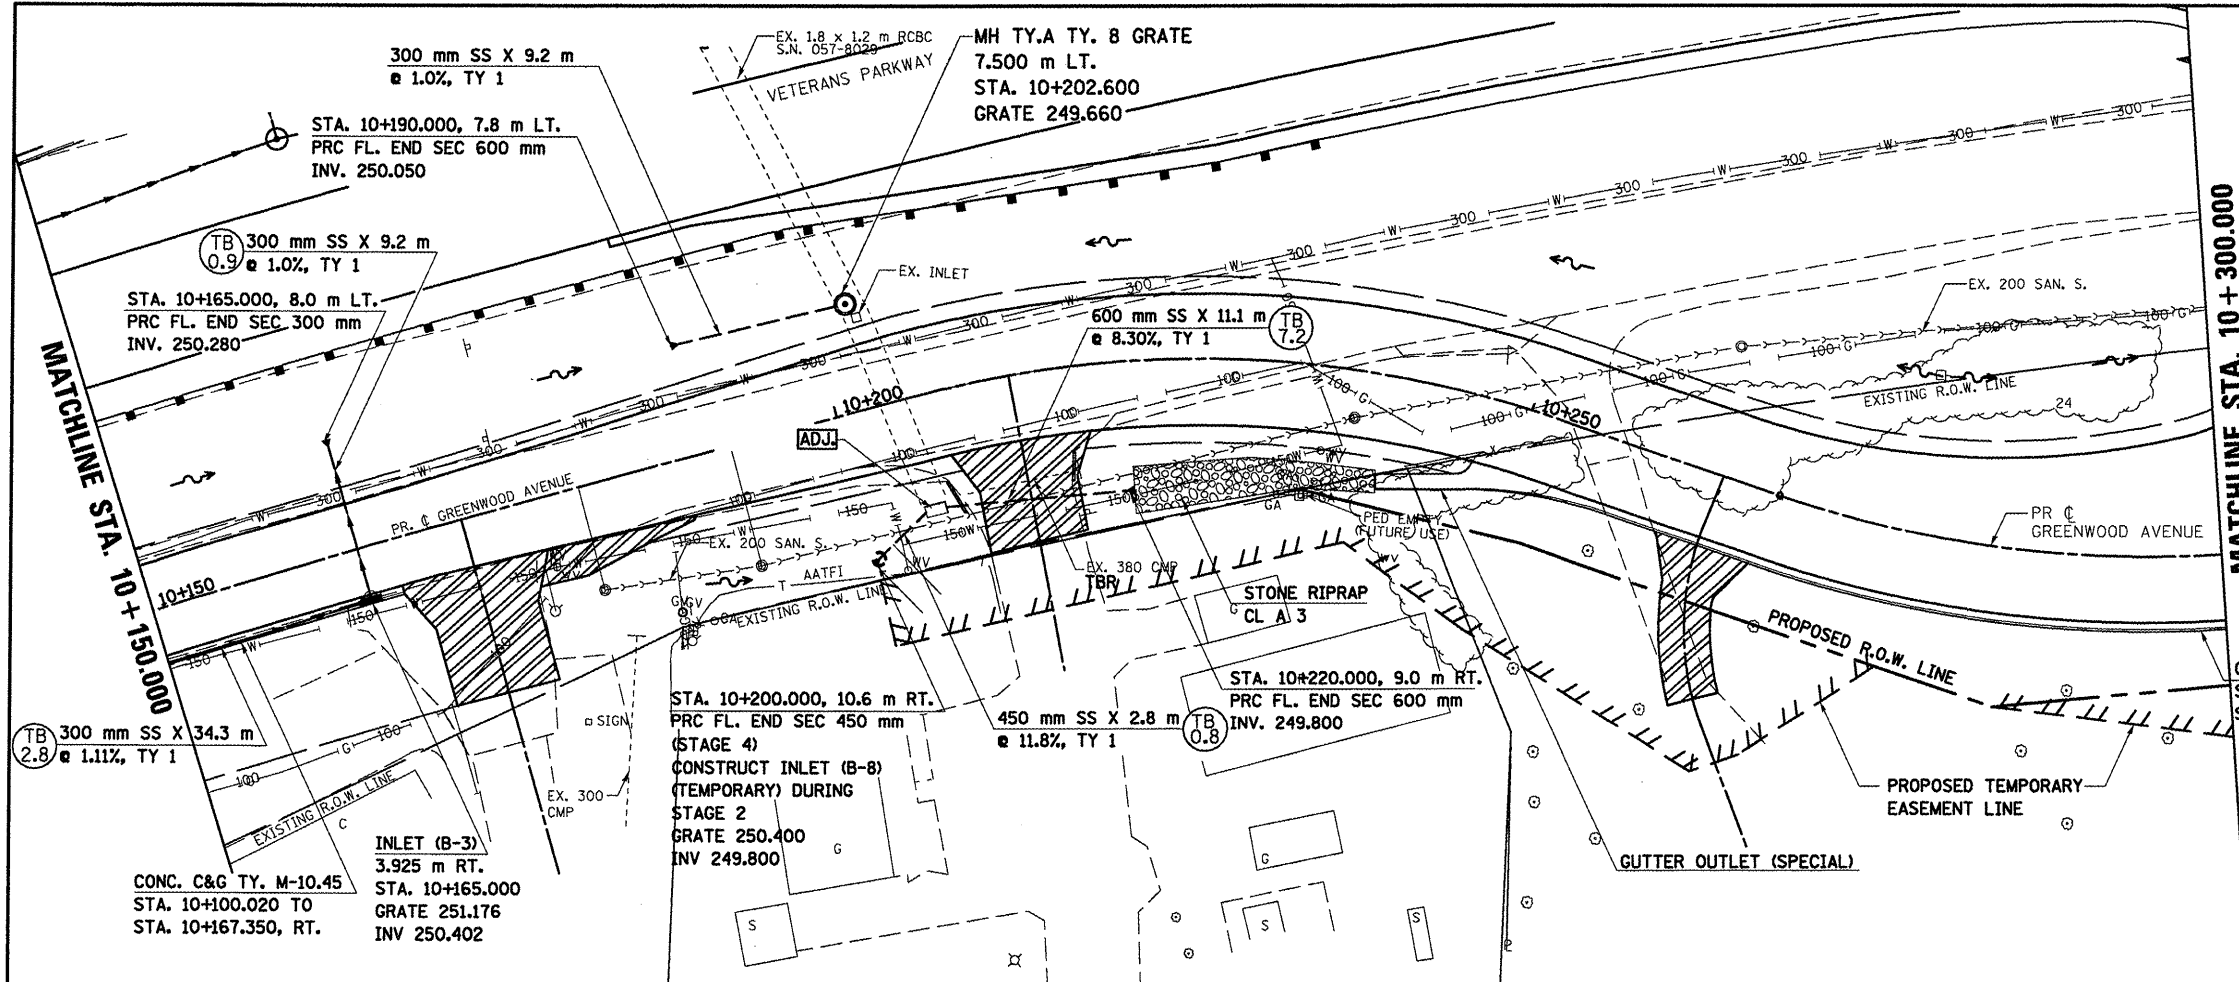

CONC. C&G TY. B-15.45
 STA. 10+256.176 TO
 STA. 10+403.112, RT.

LEGEND TRENCH BACKFILL QUANTITY
 (CUBIC METERS)
 (TB X.X)

DATE OF LAST REVISION:
 05-27-09

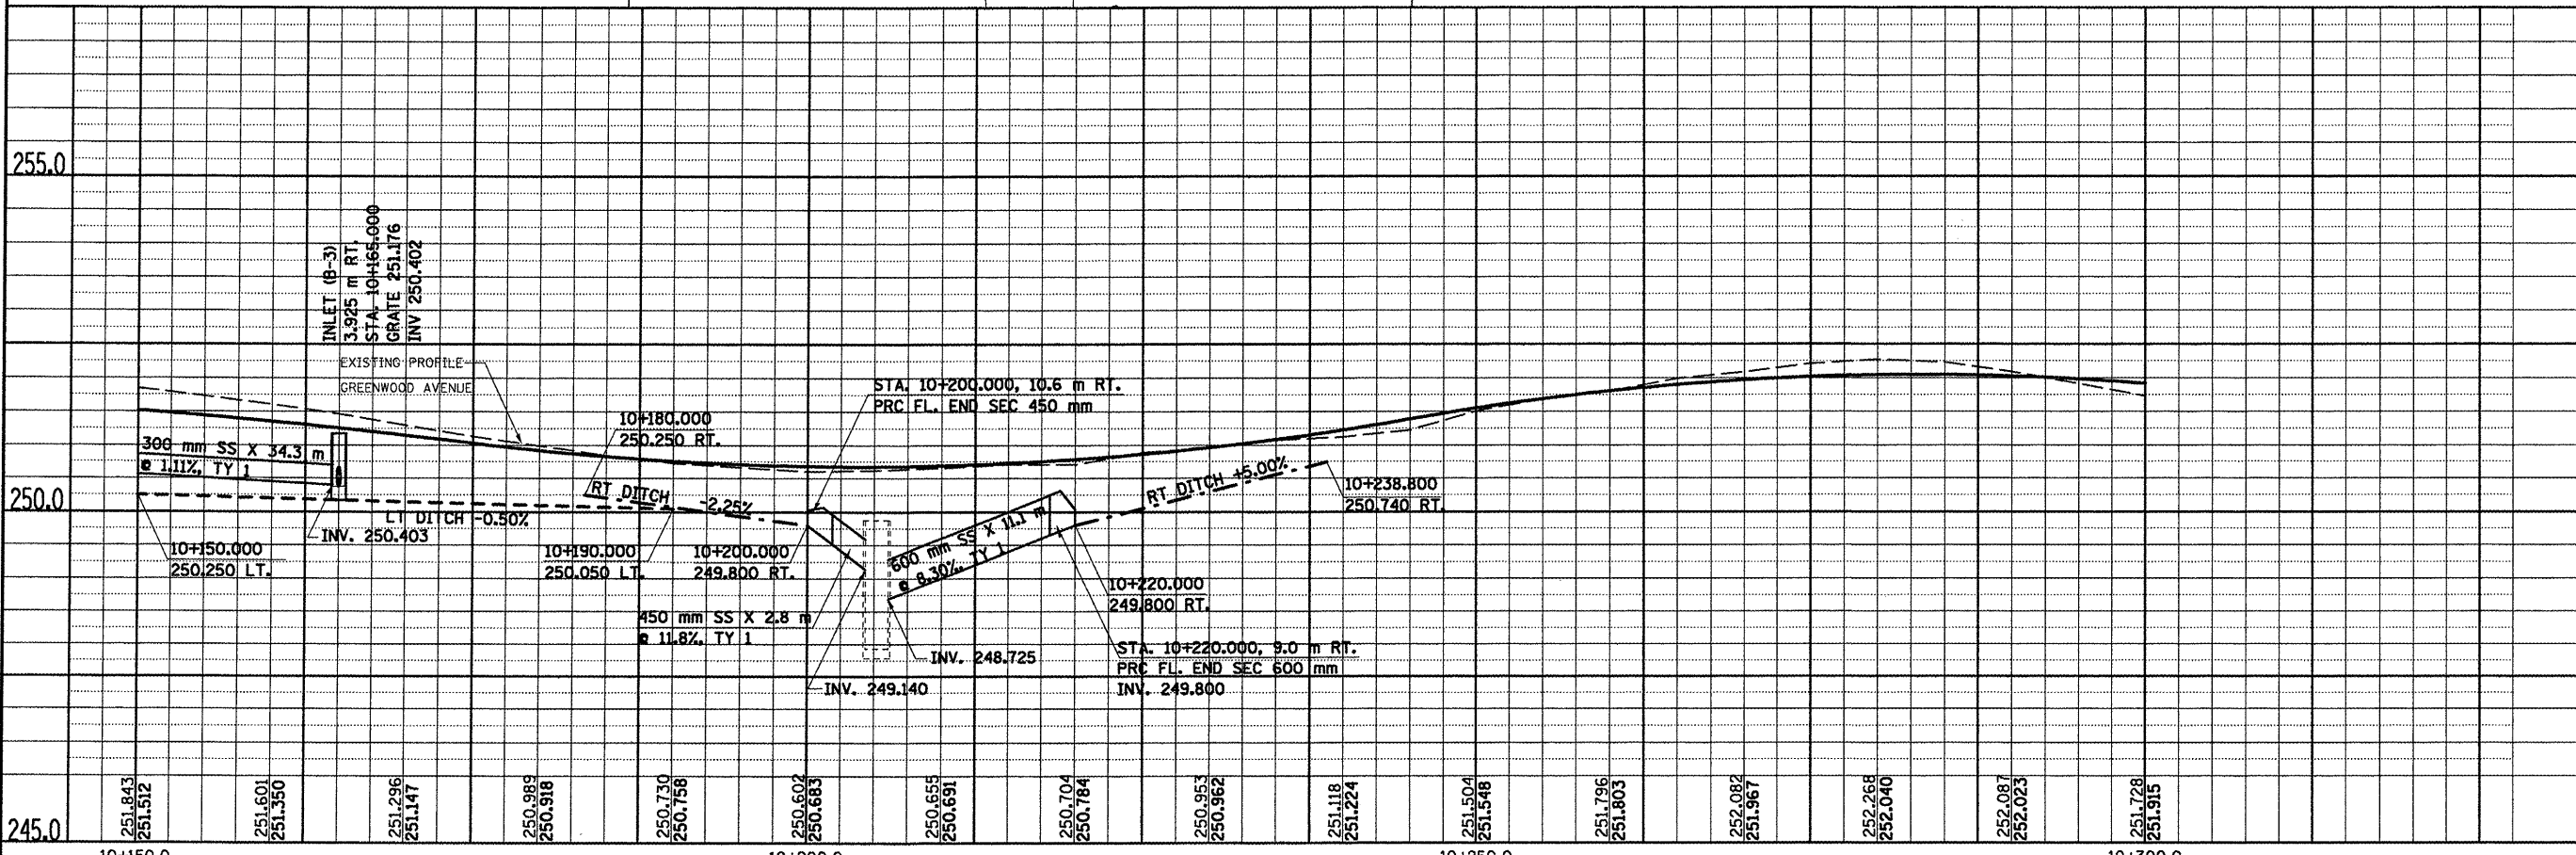

GREENWOOD AVENUE, DRAINAGE & UTILITIES SHEETS, STA. 10+150.000 TO STA. 10+300.000