
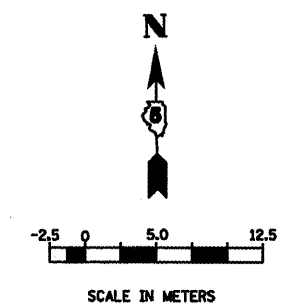
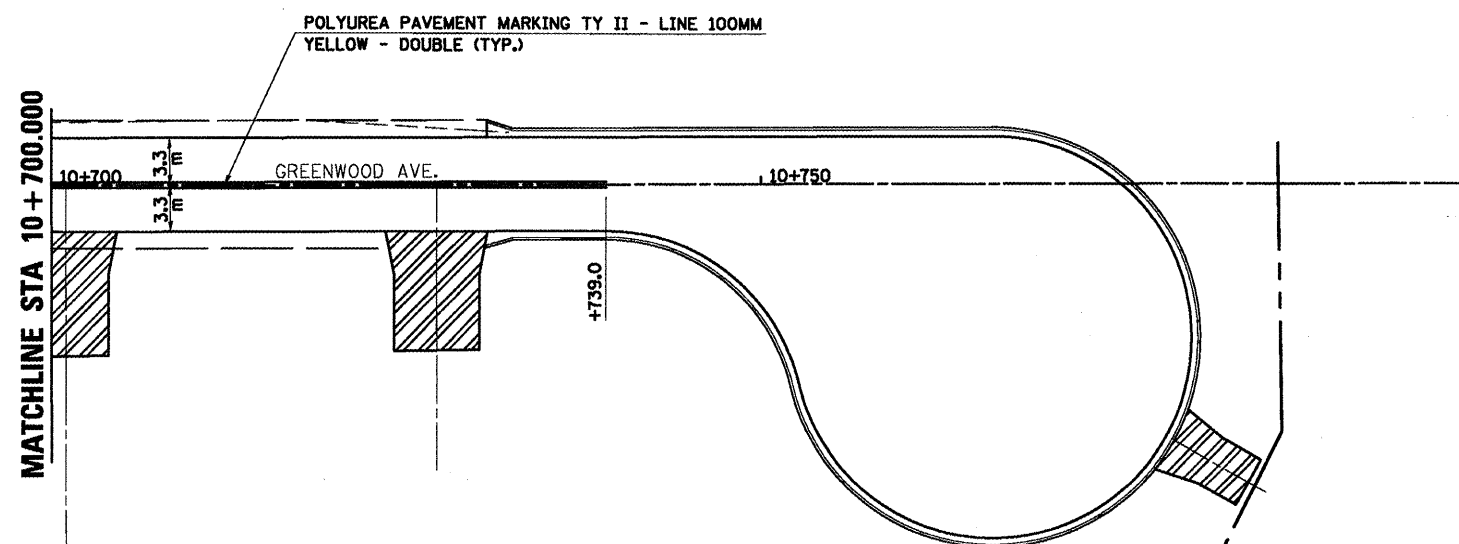
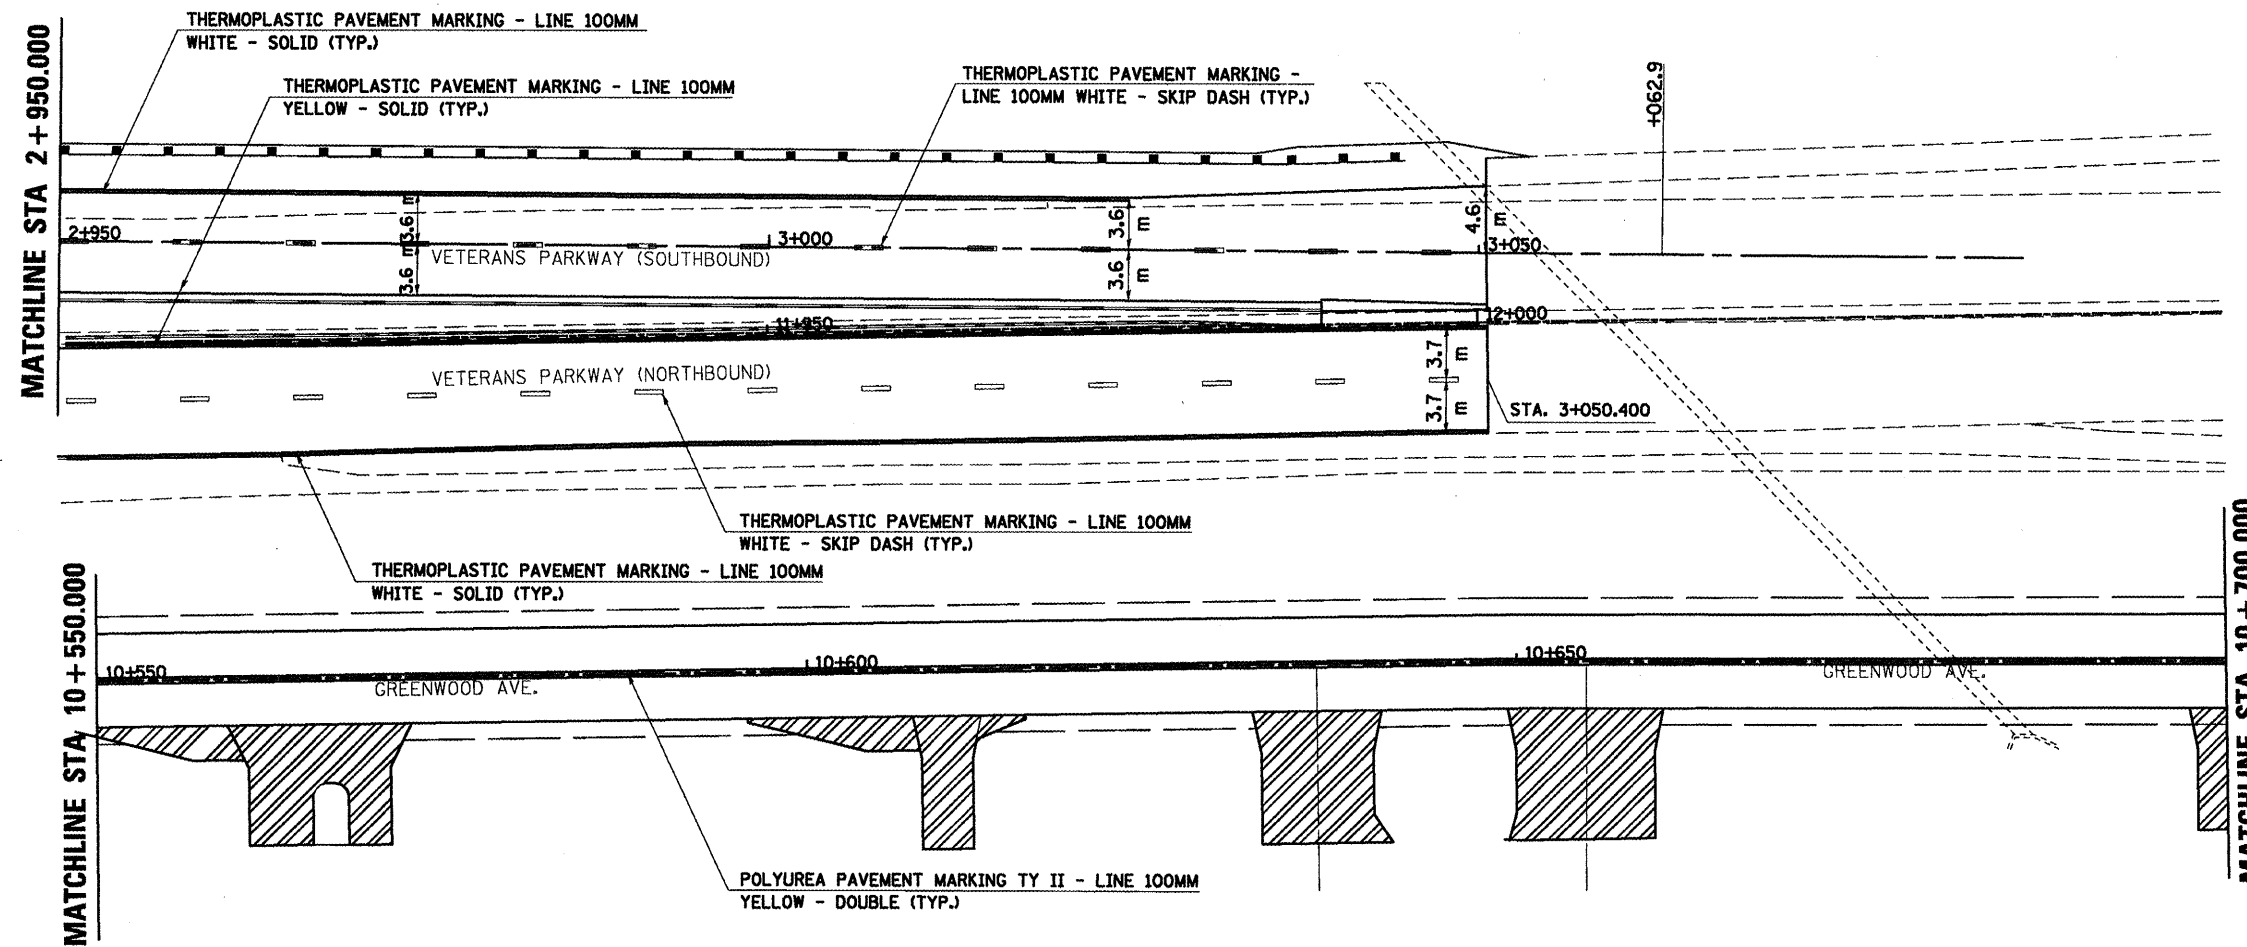


| | | | | |
|---------------------|--------------|---------------------------|--------------|-----------|
| F.A.P. RTE. | SECTION | COUNTY | TOTAL SHEETS | SHEET NO. |
| 704 | (1) N & TS-1 | McLEAN | 497 | 231 |
| STA. 2+950.000 | | TO STA. 3+050.400 | | |
| FED. ROAD DIST. NO. | | ILLINOIS FED. AID PROJECT | | |

CONTRACT NO. 70514

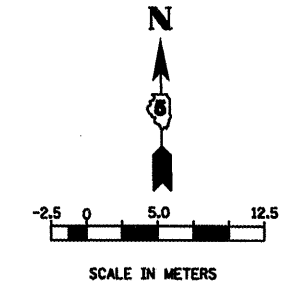

| REVISIONS | |
|-----------|------|
| NAME | DATE |
| | |
| | |
| | |
| | |
| | |
| | |
| | |
| | |
| | |
| | |

ILLINOIS DEPARTMENT OF TRANSPORTATION

PAVEMENT MARKING PLAN
GREENWOOD AVENUE
VETERANS PARKWAY

6 OF 12

DATE 05-27-09

DRAWN BY SAM
CHECKED BY PMH

PAVEMENT MARKING PLAN