


F.A.P. RTE.	SECTION	COUNTY	TOTAL SHEETS	SHEET NO.
704	(DN & TS-1)	McLEAN	497	449
STA. 10+140		TO STA. 10+160		
FED. ROAD DIST. NO.		ILLINOIS FED. AID PROJECT		
28 30 32 34 36				
CONTRACT NO. 70514				

36 34 32 30 28 26 24 22 20 18 16 14 12 10 8 6 4 2 0 2 4 6 8 10 12 14 16 18 20 22 24 26

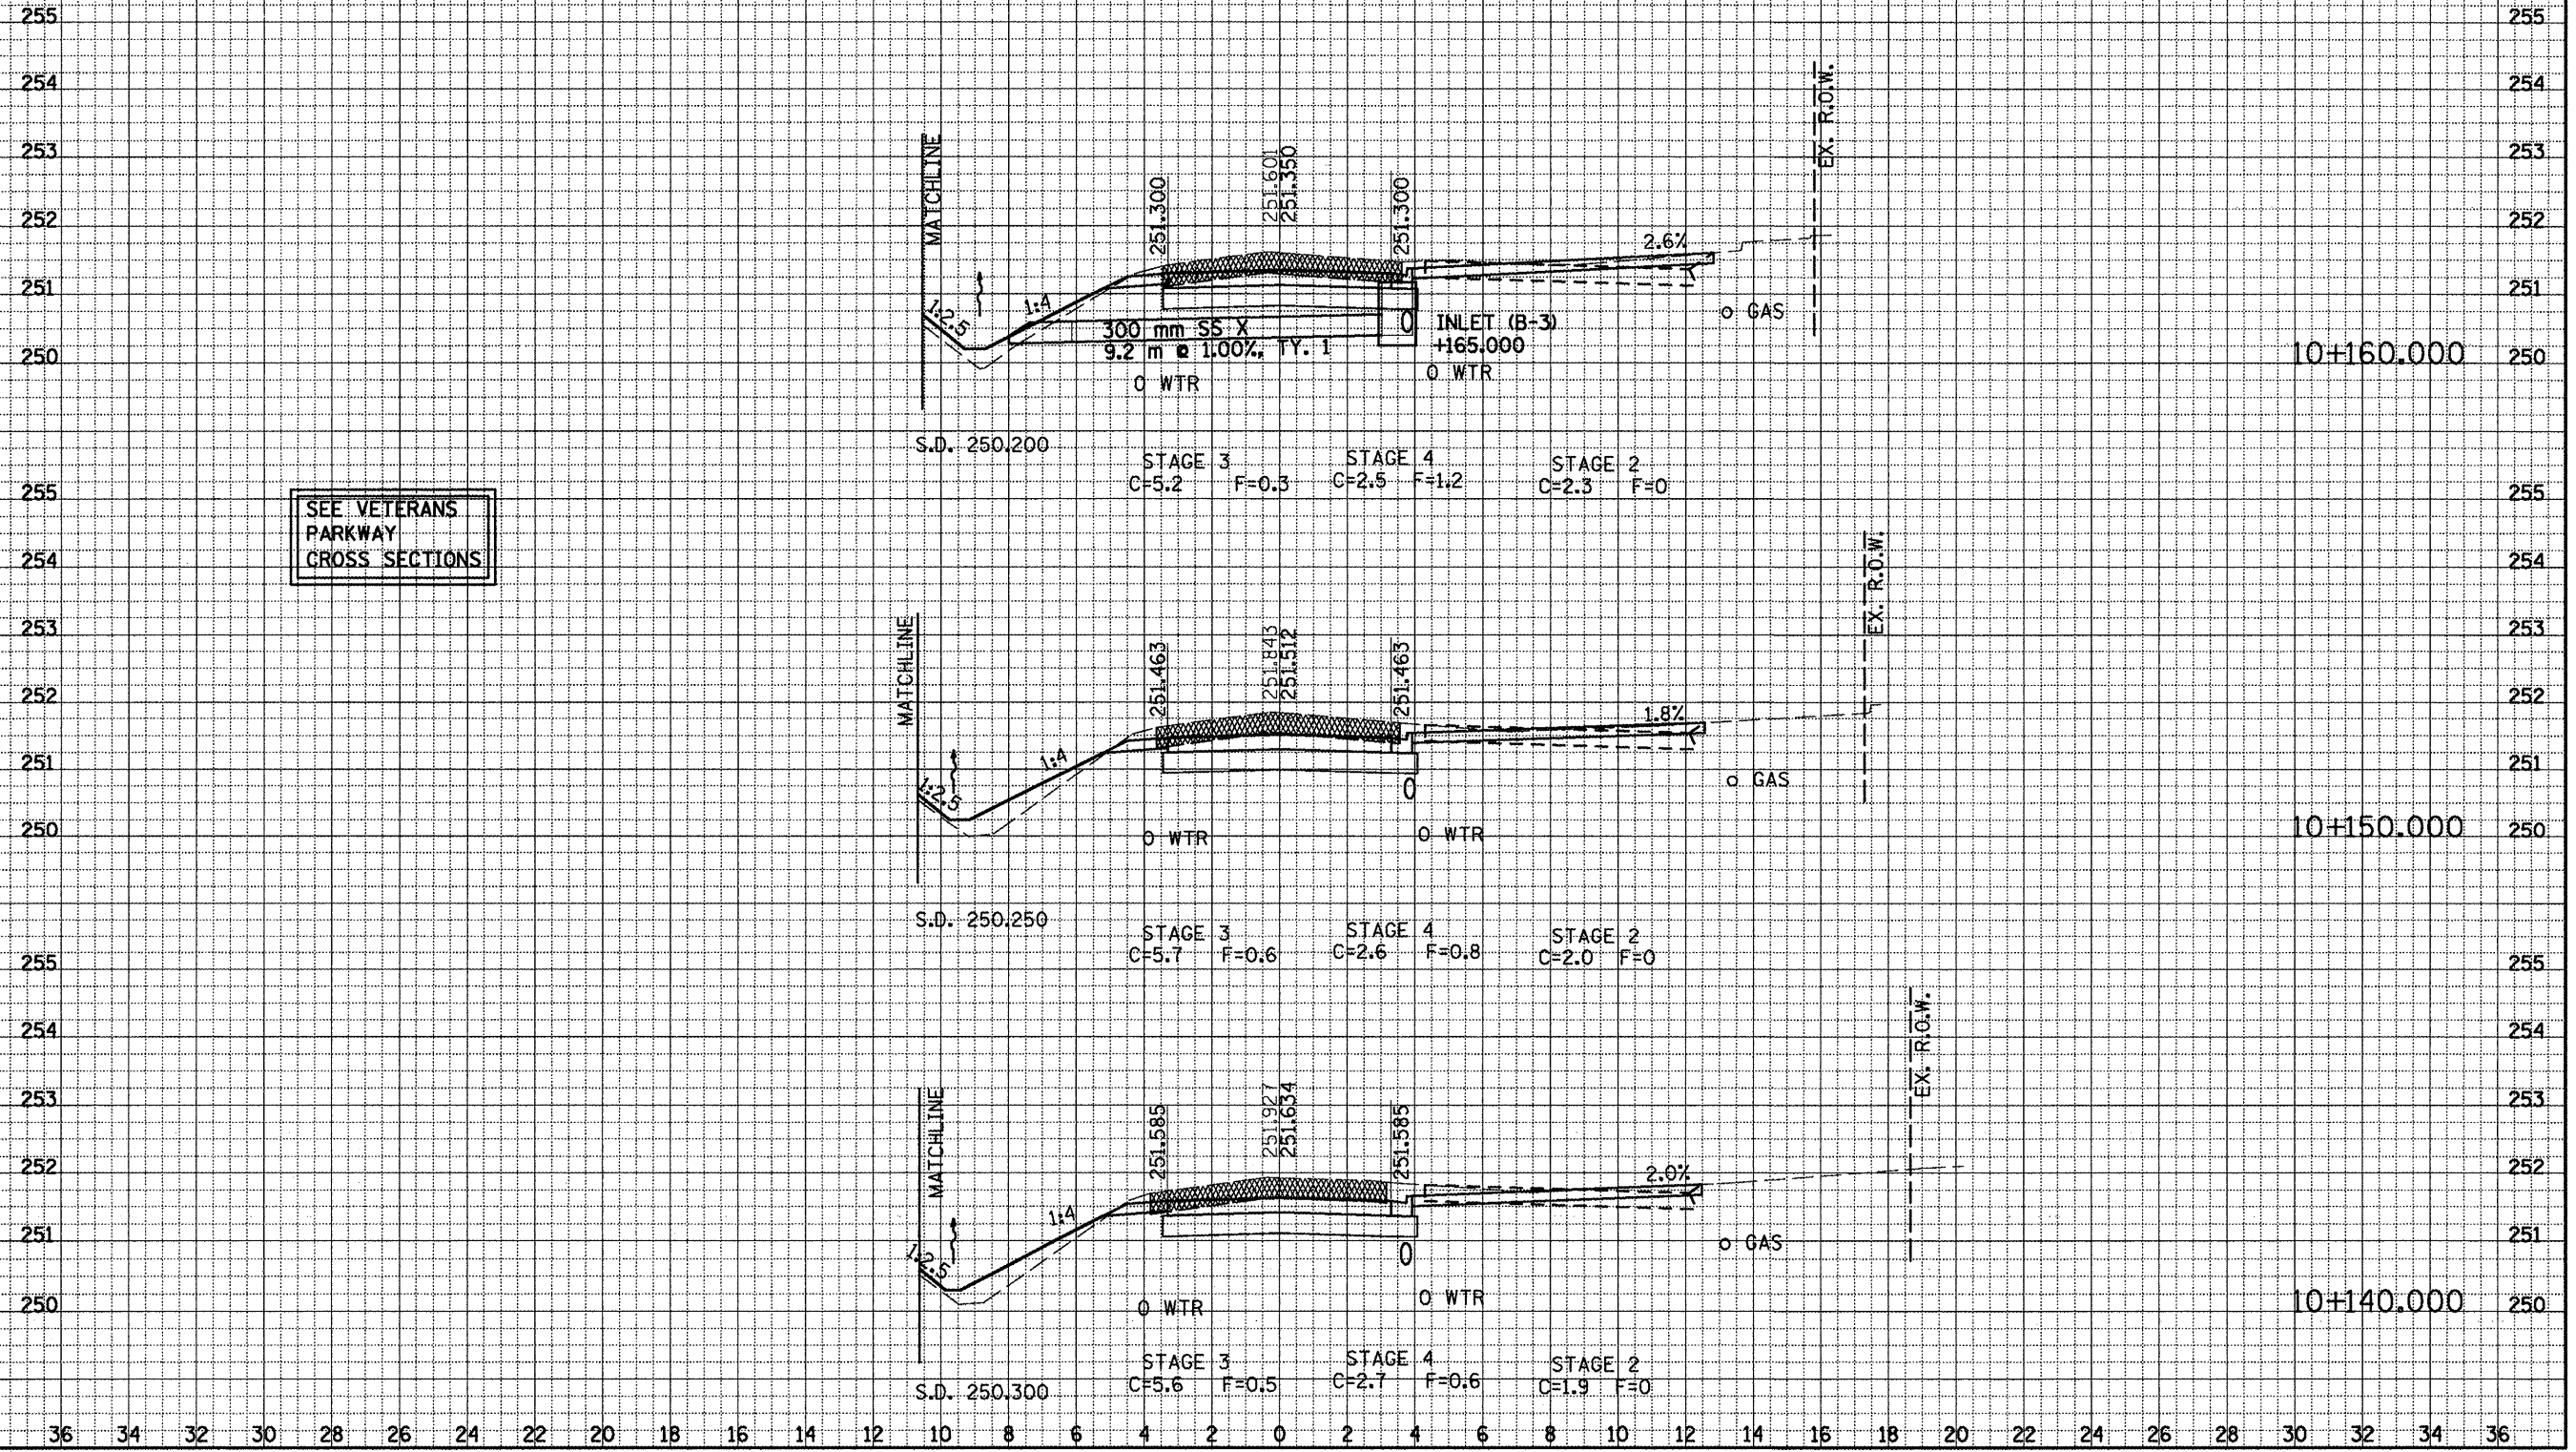

SEE VETERANS PARKWAY CROSS SECTIONS

DATE _____
 BY _____
 SURVEYED _____
 NOTE BOOK _____
 AREAS CHECKED _____
 AREAS OMISSION _____

DATE _____
 BY _____
 ORIGINAL SURVEY _____
 NOTE BOOK _____
 AREAS CHECKED _____
 AREAS OMISSION _____

GREENWOOD AVE. CROSS SECTIONS, STA. 10+140.000 TO STA. 10+160.000