


FINAL	SURVEYED	BY	DATE
SURVEY	PLOTTED		
NOTE BOOK	TEMPLATE		
NO.	AREAS		
	CHECKED		

ORIGINAL	SURVEYED	BY	DATE
SURVEY	PLOTTED		
NOTE BOOK	TEMPLATE		
NO.	AREAS		
	CHECKED		

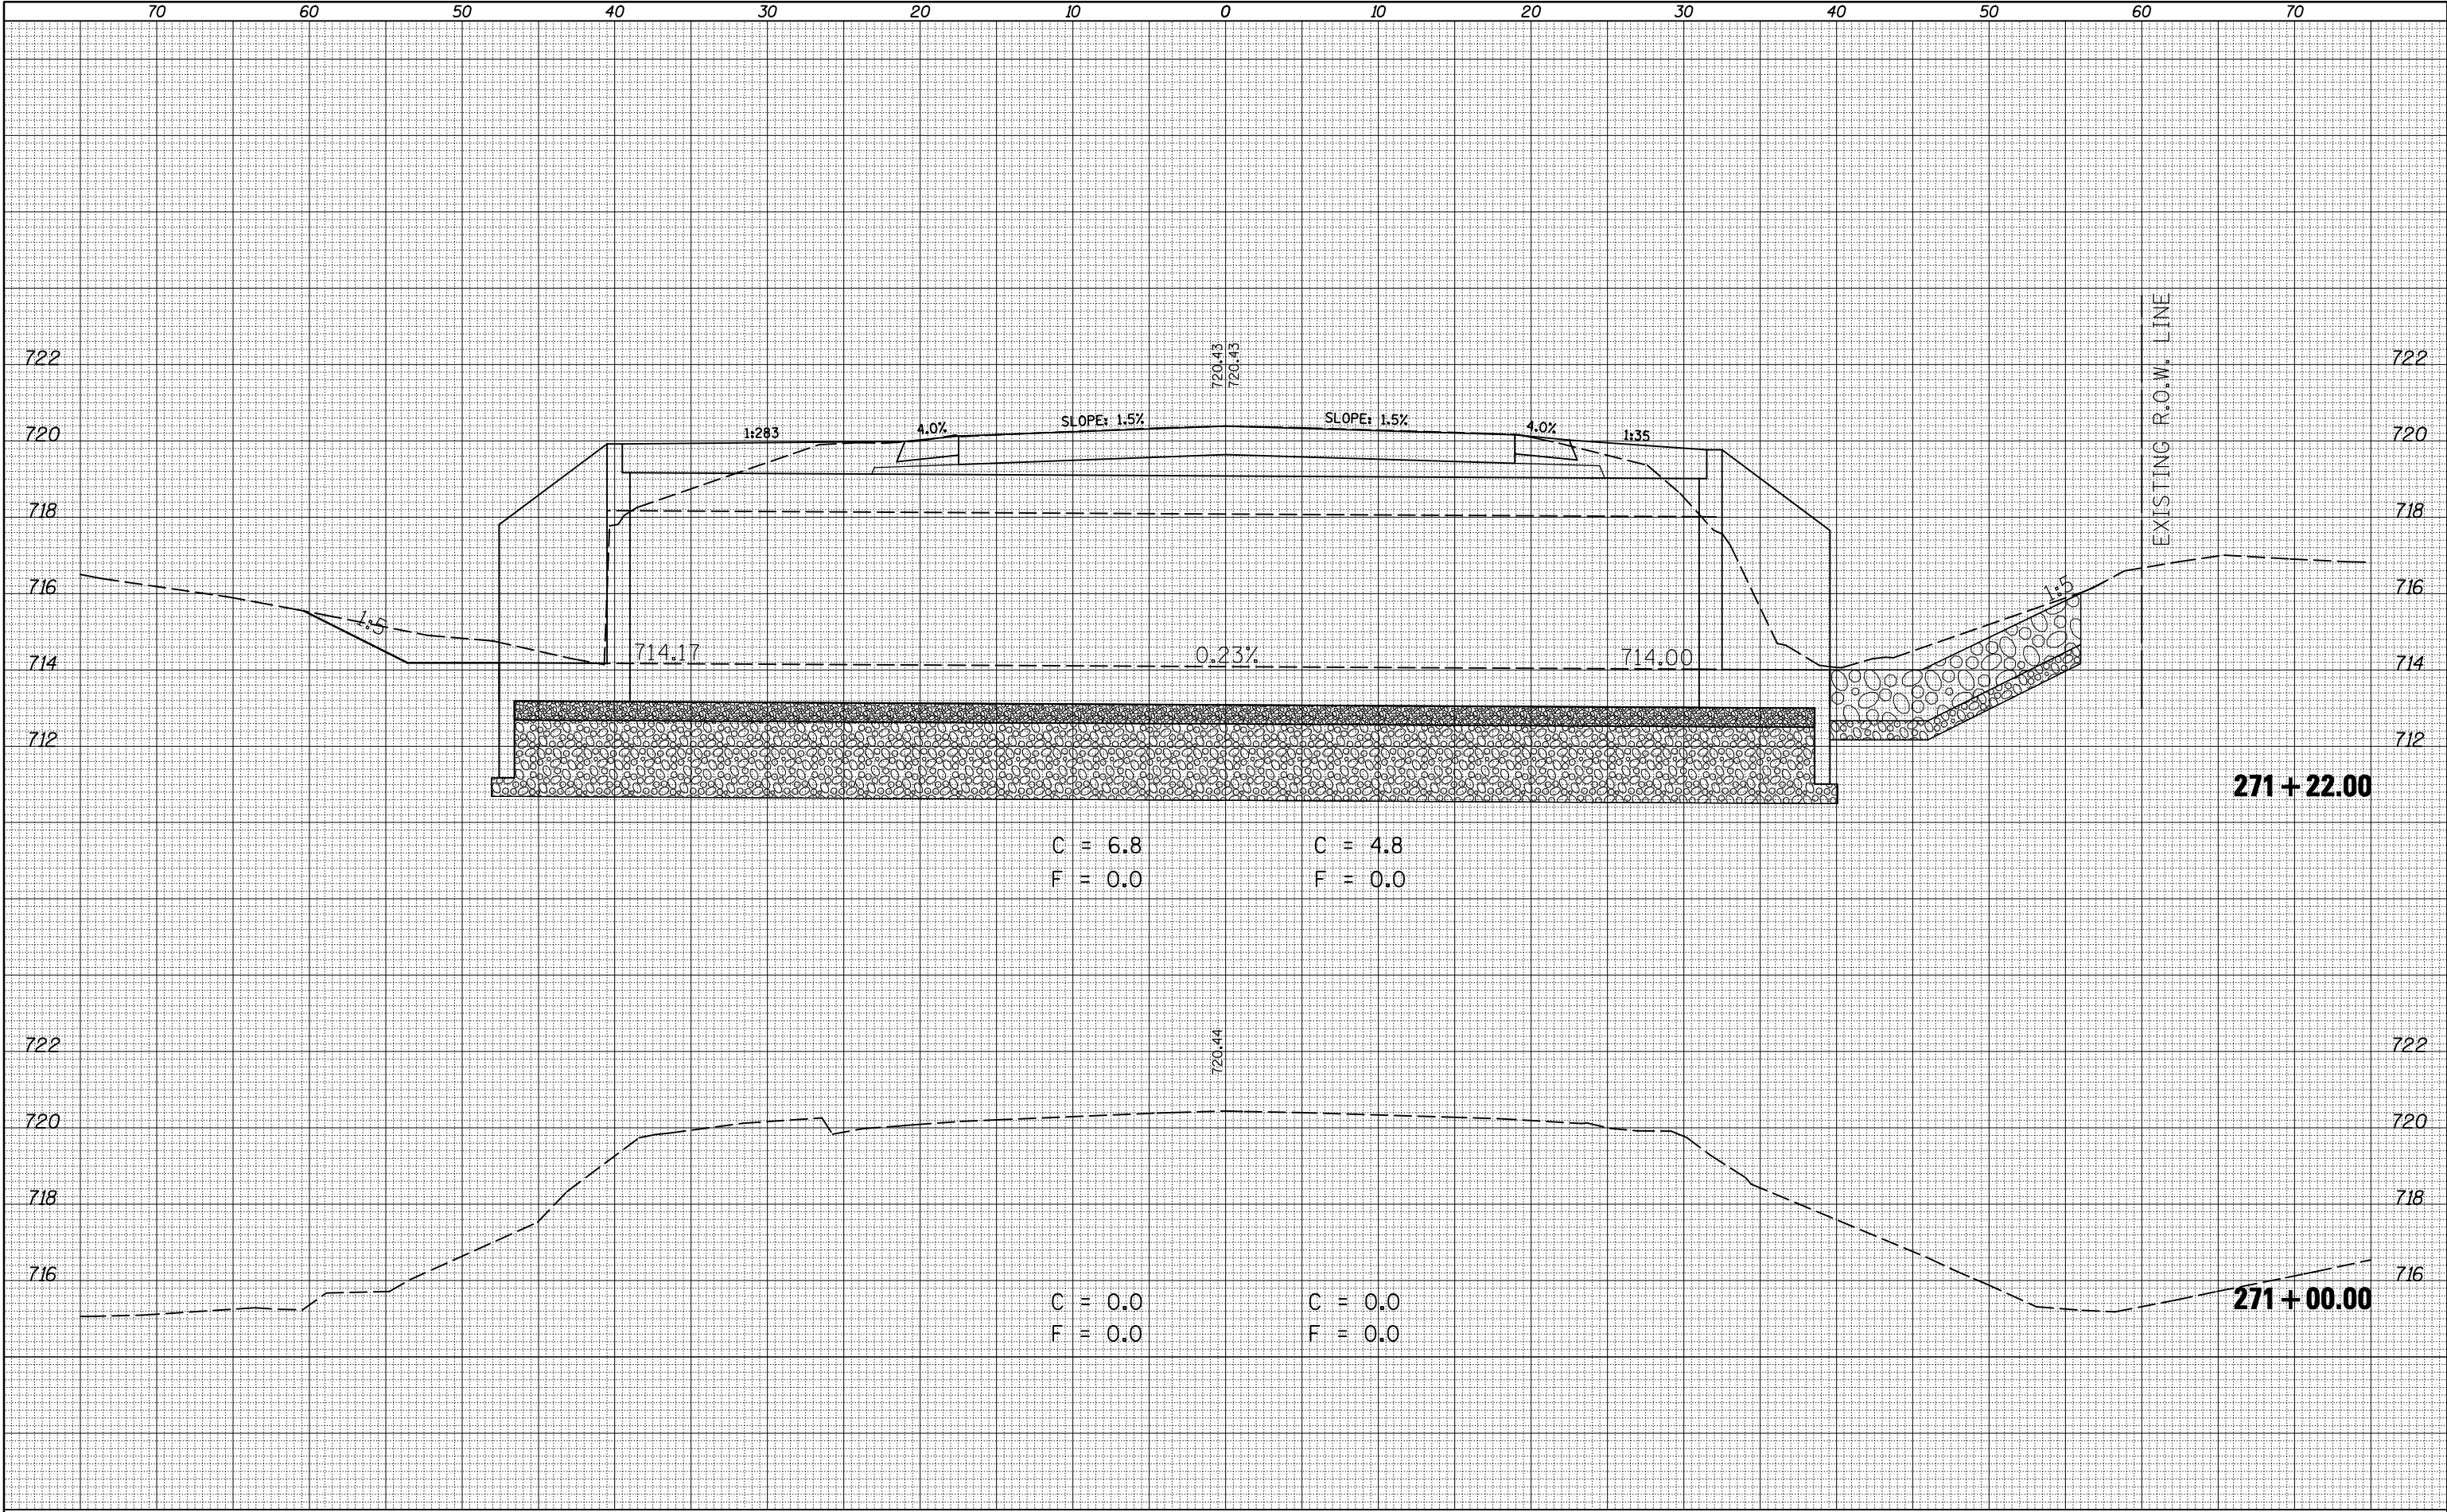

FILE NAME =	USER NAME = hennessdm	DESIGNED -	REVISED -
ca:\pw\work\p\dot\hennessdm\00184799\0570800-shr\ssht-culvert-4.dgn		DRAWN -	REVISED -
PLOT SCALE = 10.0000' / IN.		CHECKED -	REVISED -
PLOT DATE = 10/20/2010		DATE -	REVISED -

STATE OF ILLINOIS
DEPARTMENT OF TRANSPORTATION

CROSS SECTIONS S.N. 074-8315 (CULVERT #4)

SCALE: SHEET NO. 1 OF 3 SHEETS STA. 271+00.00 TO STA. 271+22.00

F.A.P. RTE.	SECTION	COUNTY	TOTAL SHEETS	SHEET NO.
741	(8,9,10)CR	PIATT	65	54
		CONTRACT NO. 70800		
ILLINOIS FED. AID PROJECT				