


LOCATION MAP
CHAMPAIGN COUNTY
I-57

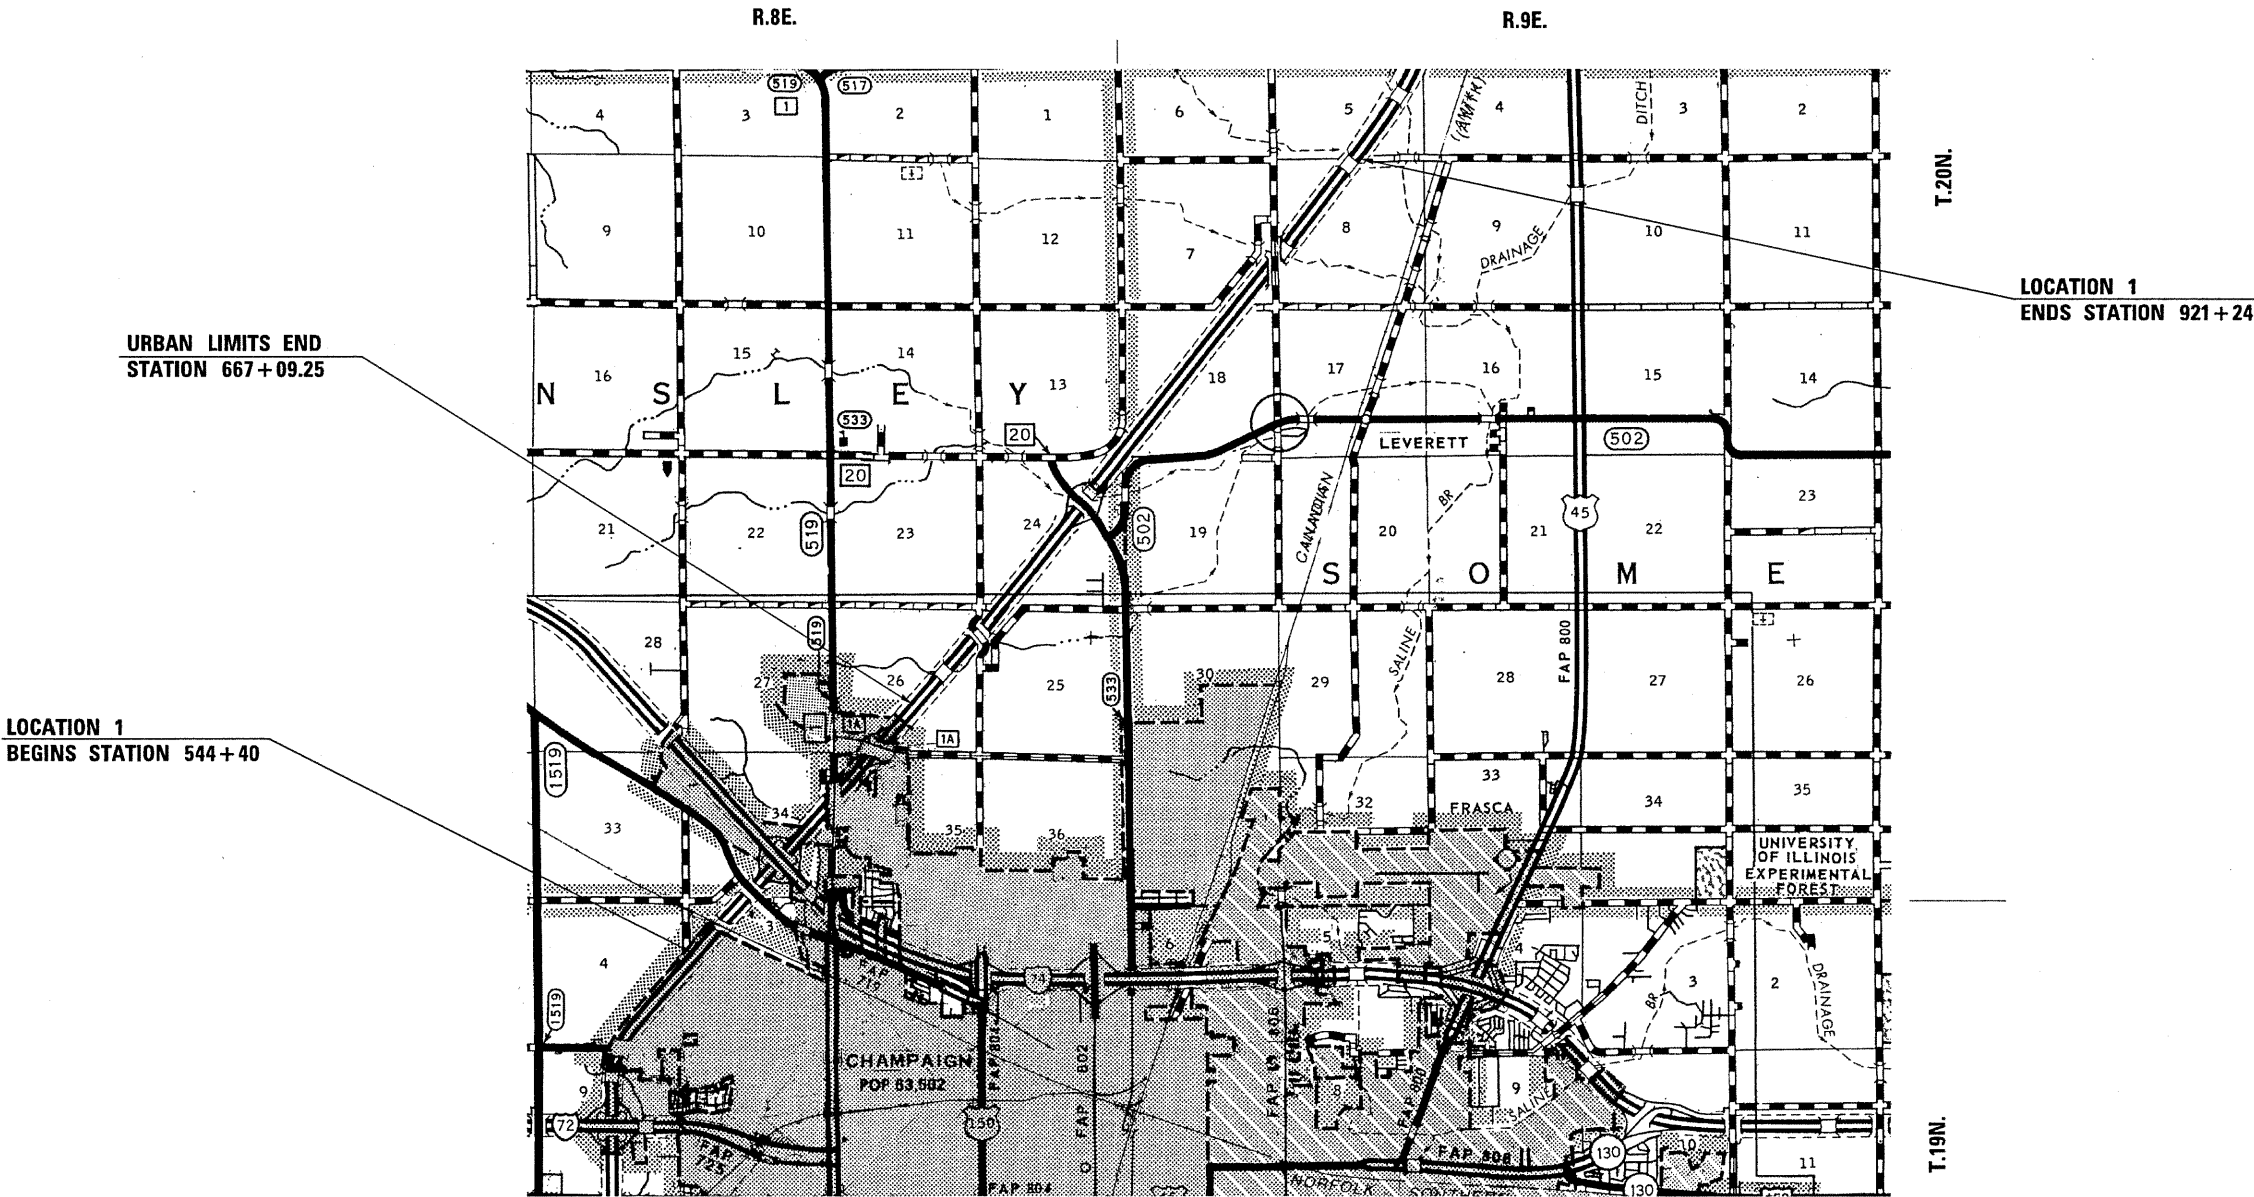

FILE NAME = c:\p\work\p\idot\craig\0239080\0570876-sht-cover.dgn	USER NAME = craig	DESIGNED -	REVISED -	STATE OF ILLINOIS DEPARTMENT OF TRANSPORTATION	LOCATION MAPS	F.A.I. RTE.	SECTION	COUNTY	TOTAL SHEETS	SHEET NO.
	DRAWN -	DRAWN -	REVISED -			**	CM PATCHING 2011-1	*	10	3
	PLOT SCALE = 40.0000' / IN.	CHECKED -	REVISED -			CHAMPAIGN & VERMILION				
	PLOT DATE = 10/20/2010	DATE -	REVISED -			CONTRACT NO. 70876				
SCALE: SHEET NO. 1 OF 1 SHEETS STA. N/A TO STA. N/A						** 57 & 74 ILLINOIS FED. AID PROJECT				