


LOCATION MAP
CHAMPAIGN & VERMILION COUNTIES
I-74

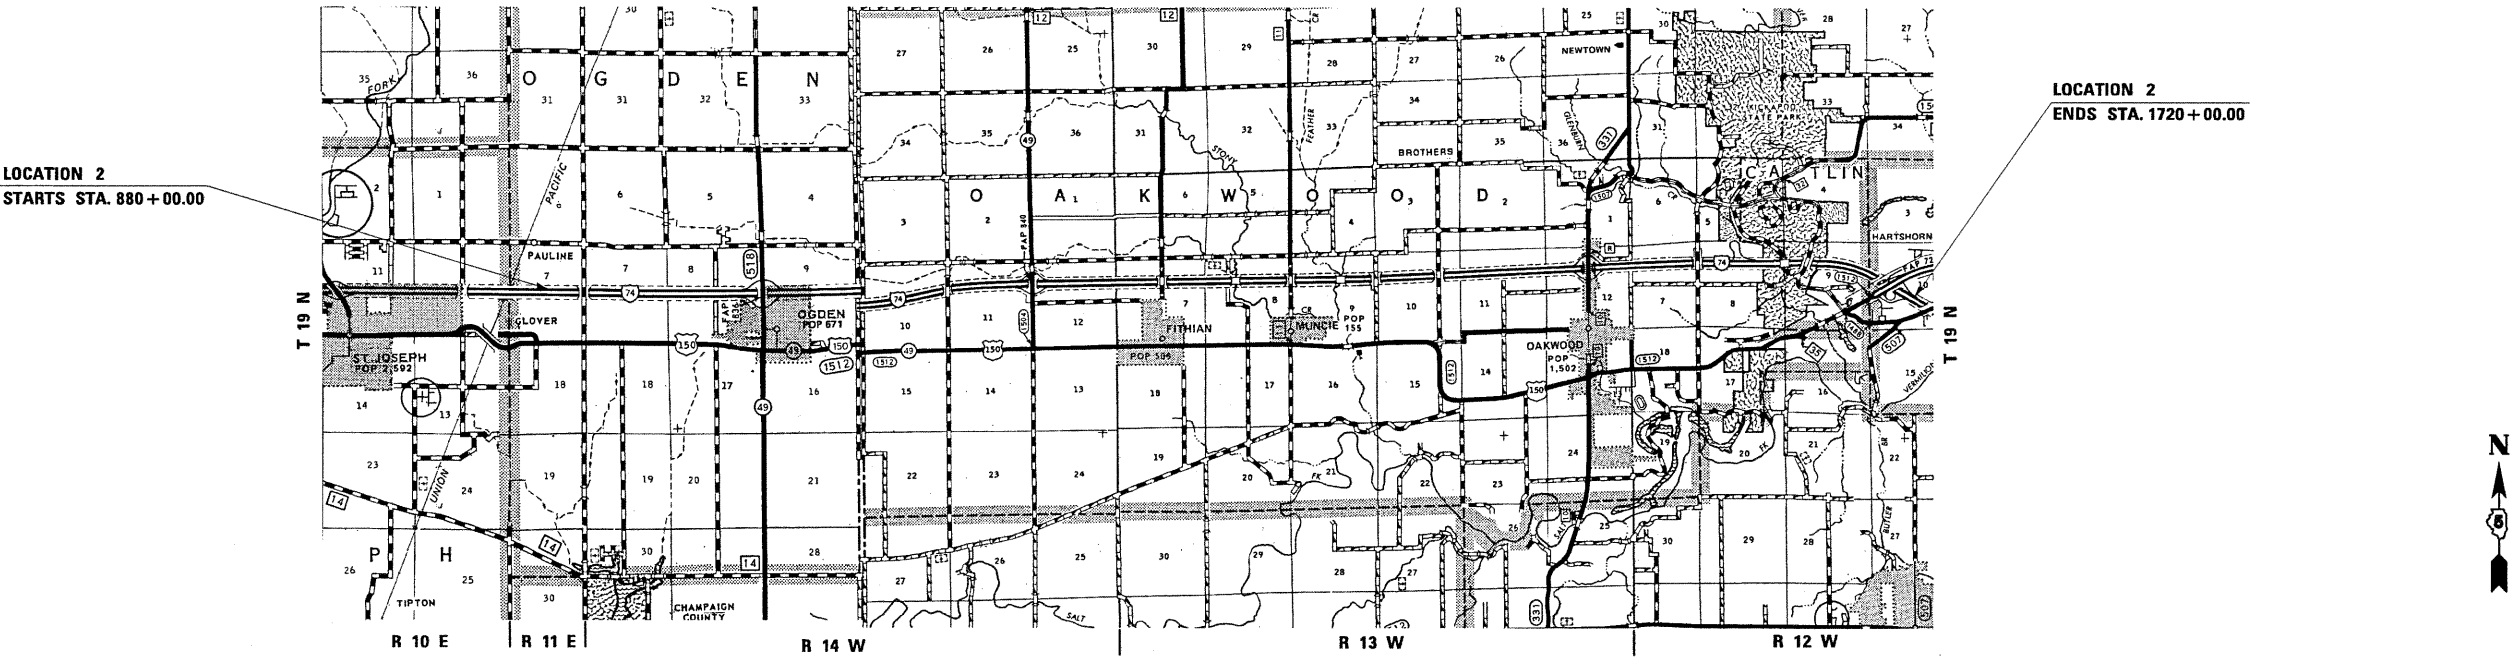


LOCATION 2
STARTS STA. 880 + 00.00

LOCATION 2
ENDS STA. 1720 + 00.00

LOCATION 3
BEGINS STATION 1720 + 00

LOCATION 3
ENDS STATION 2231 + 13.24

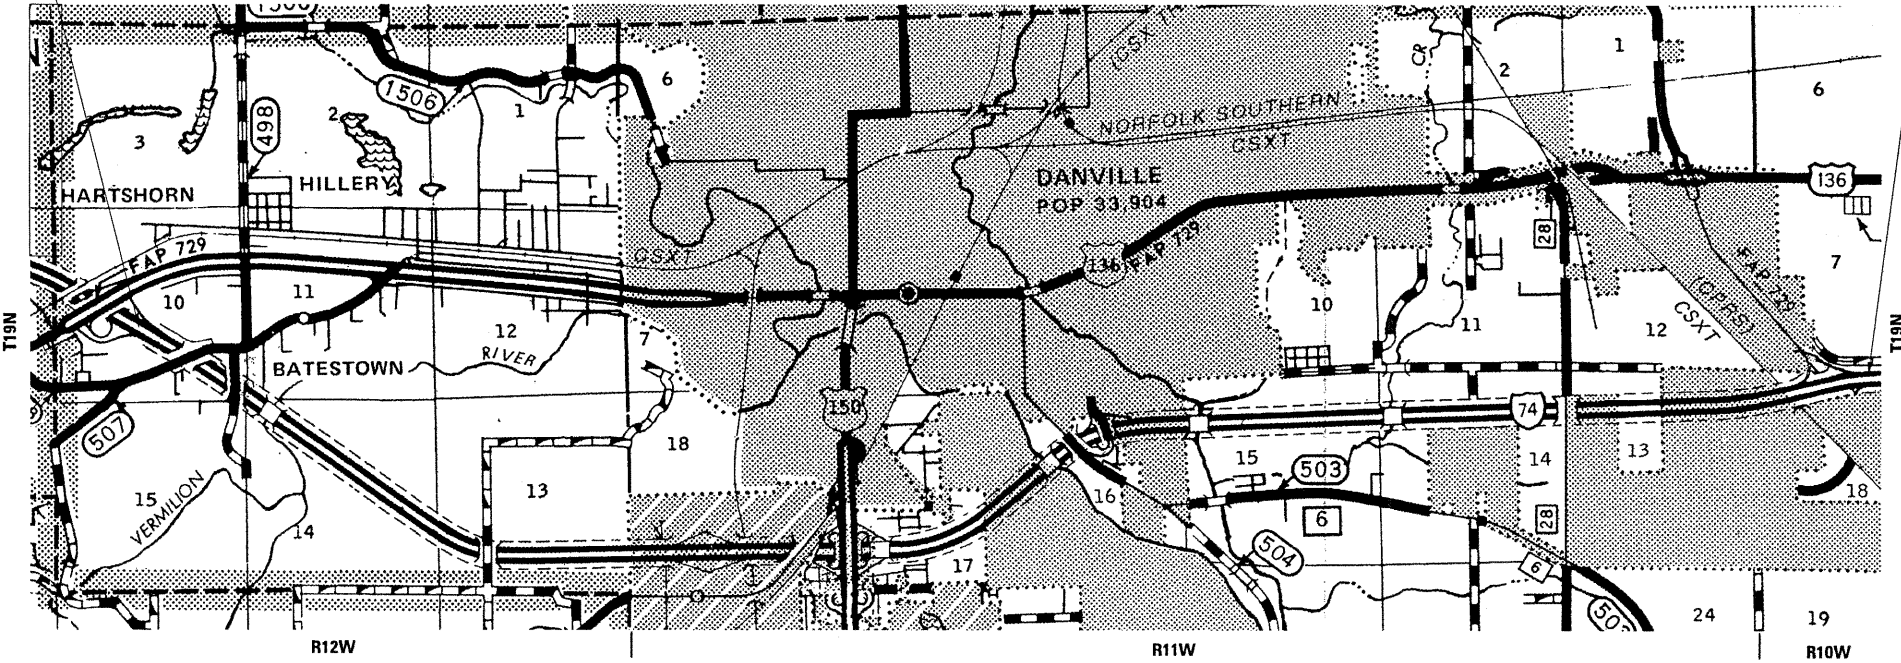

FILE NAME =	USER NAME = craigre	DESIGNED -	REVISED -	STATE OF ILLINOIS DEPARTMENT OF TRANSPORTATION	LOCATION MAPS				F.A.I. RTE.	SECTION	COUNTY	TOTAL SHEET SHEETS NO.		
c:\pw\work\puidoc\craigre\d8239880\0576-shr-cover.dgn		DRAWN -	REVISED -						74	CM PATCHING 2011-1	*	10	4	
	PLOT SCALE = 48.0000' / IN.	CHECKED -	REVISED -						*CHAMPAIGN & VERMILION				CONTRACT NO. 70876	
	PLOT DATE = 10/20/2010	DATE -	REVISED -						ILLINOIS FED. AID PROJECT					
		SCALE:			SHEET NO. 1 OF 1 SHEETS		STA. N/A TO STA. N/A							