


# EXISTING TYPICAL SECTIONS

## FAI ROUTE 57


NORTHBOUND LANES  
STATION 623+35.63 TO STATION 654+31.10

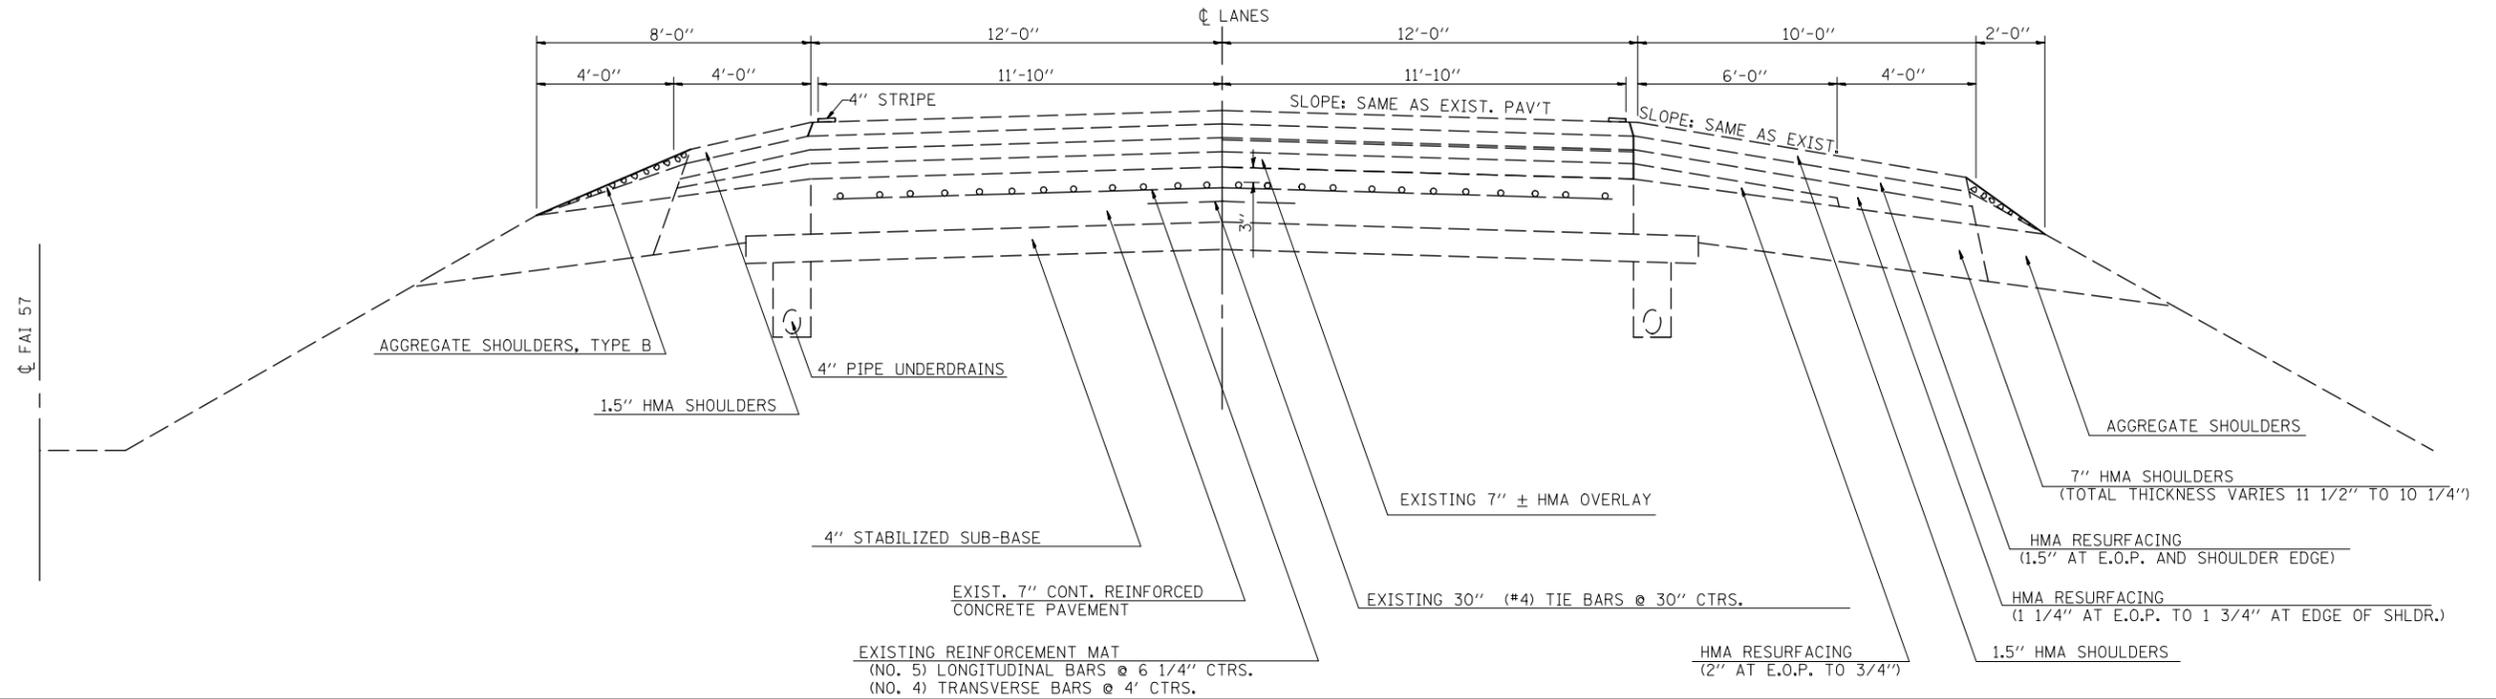

# EXISTING TYPICAL SECTIONS

## FAI ROUTE 57

SOUTHBOUND LANES  
STATION 623+35.63 TO STATION 921+24.04

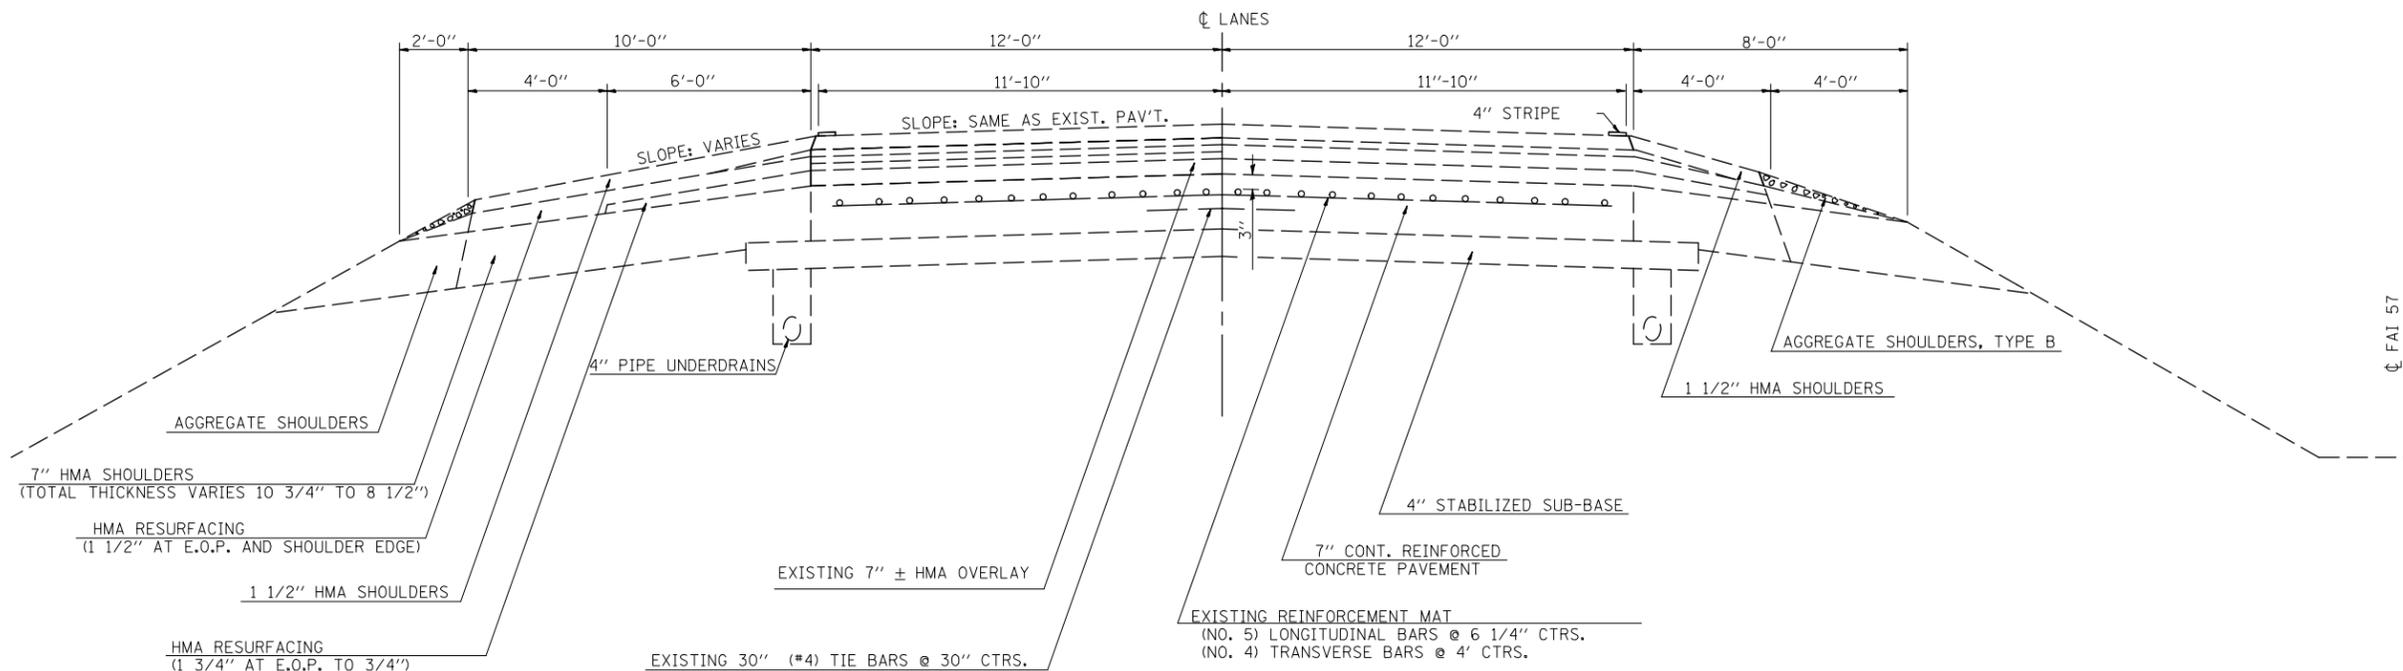

FILE NAME =	USER NAME = craige	DESIGNED -	REVISED -	<b>STATE OF ILLINOIS DEPARTMENT OF TRANSPORTATION</b>	<b>EXISTING TYPICAL SECTION</b>			F.A.I. RTE.	SECTION	COUNTY	TOTAL SHEETS	SHEET NO.	
ct:\pw\work\pwidot\craige\d0239888\0570876-shr-typical.dgn	PLOT SCALE = 40.0000' / IN.	DRAWN -	REVISED -					57	CM PATCHING 2011-1	CHAMPAIGN	10	6	
PLOT DATE = 10/20/2010	DATE -	CHECKED -	REVISED -		SCALE: N/A			SHEET NO. 1 OF 3 SHEETS		STA. N/A TO STA. N/A		CONTRACT NO. 70876	
ILLINOIS FED. AID PROJECT													