


FAP 685 (IL 9) TYPICAL SECTION

STA 1212+33.00 TO STA 1214+80.00 LT
 STA 1212+52.00 TO STA 1214+80.00 RT

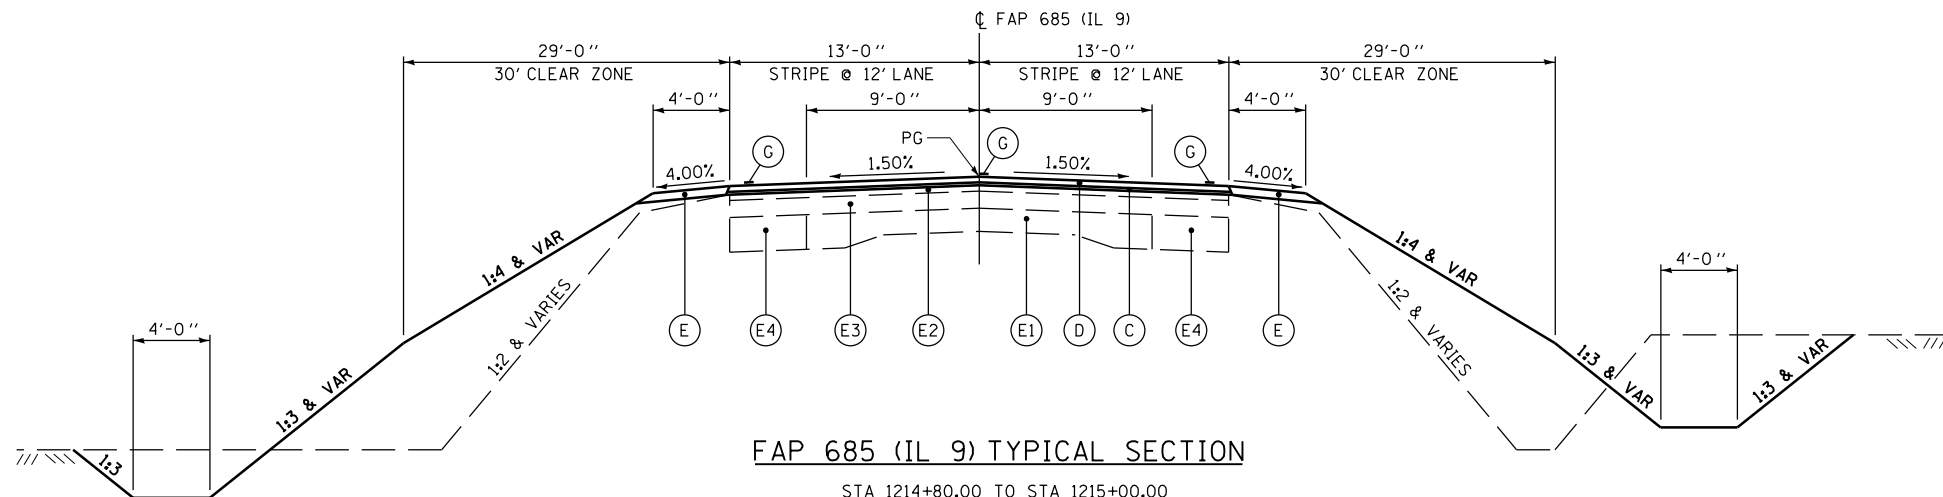


FAP 685 (IL 9) TYPICAL SECTION

STA 1214+80.00 TO STA 1215+00.00
 STA 1215+00.00 TO STA 1216+00.00 LT
 STA 1223+50.00 TO STA 1224+20.00 LT
 STA 1224+00.00 TO STA 1224+20.00 RT

NOTES:

• REVISE FOR SE LOCATIONS PER PLAN SHEET CURVE DATA

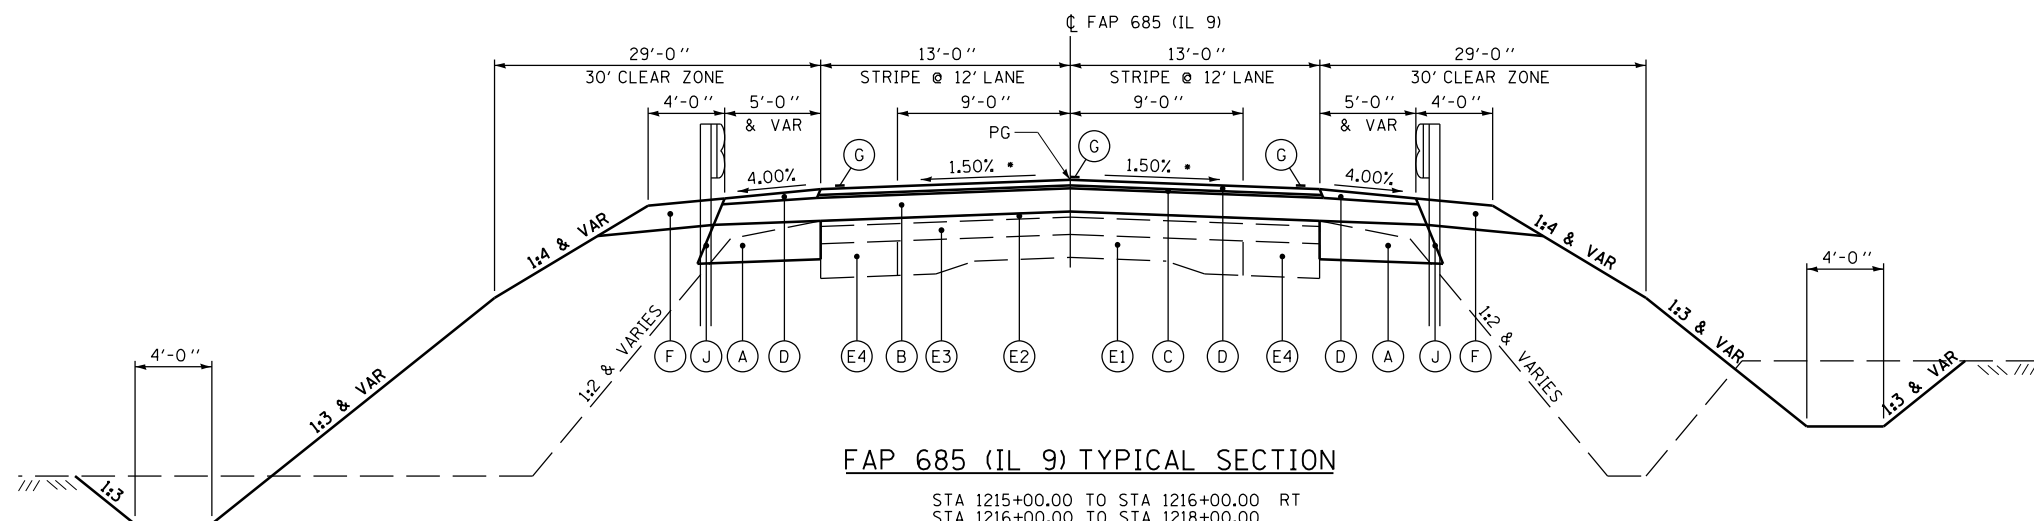

FAP 685 (IL 9) TYPICAL SECTION

STA 1215+00.00 TO STA 1216+00.00 RT
 STA 1216+00.00 TO STA 1218+00.00
 STA 1218+00.00 TO STA 1218+72.00
 STA 1218+72.00 TO STA 1219+02.00 (BRIDGE APPROACH PAVEMENT)
 STA 1219+02.00 TO STA 1220+06.00 (S.N. 034-0528)
 STA 1220+06.00 TO STA 1220+36.00 (BRIDGE APPROACH PAVEMENT)
 STA 1220+36.00 TO STA 1223+50.00
 STA 1223+50.00 TO STA 1224+00.00 RT

NOTES:

• REVISE FOR SE LOCATIONS PER PLAN SHEET CURVE DATA
 •• SEE SCHEDULE FOR HMA SHOULDER REMOVAL LOCATIONS

LEGEND

- (E1) EXISTING PCC PAVEMENT (9'-6"-9'-9")
- (E2) EXISTING HOT-MIX ASPHALT SURFACE COURSE, 1 1/2" ±
- (E3) EXISTING HOT-MIX ASPHALT SURFACING, 4 1/2" ±
- (E4) EXISTING HOT-MIX ASPHALT BASE COURSE WIDENING, 9"
- (E5) EXISTING AGGREGATE SHOULDERS
- (E6) EXISTING GUTTER
- (E7) EXISTING GUARDRAIL

- (A) PR HMA BASE COURSE WIDENING, 10"
- (B) PR HMA BINDER COURSE, VARIABLE DEPTH (2 1/4" MIN)
- (C) PR LEVELING BINDER (MACHINE METHOD), 3/4" & VARIES
- (D) PR HMA SURFACE COURSE, 1 1/2"
- (E) PR AGGREGATE SHOULDERS, TYPE B, VARIABLE DEPTH
- (F) PR AGGREGATE SHOULDERS, TYPE B (SPECIAL), VARIABLE DEPTH
- (G) PR PAVEMENT MARKING, LINE - 5"
- (H) PR HMA SURFACE REMOVAL, 3/4" & VARIES (PAID AS VARIABLE DEPTH)
- (I) PR HMA SURFACE REMOVAL, 2 1/4" & VARIES
- (J) PR STEEL PLATE BEAM GUARDRAIL (SEE SCHEDULE FOR LOCATIONS)
- (K) PR HMA SHOULDERS, 8"

FILE NAME =	USER NAME = laughlinr1	DESIGNED -	REVISED -
et:\pwork\pwork\laughlinr1\0244977\0672805-sh-typical1.dgn		DRAWN -	REVISED -
	PLOT SCALE = 100.0002' / in.	CHECKED -	REVISED -
	PLOT DATE = Nov-03-2010 11:31:27AM	DATE -	REVISED -

STATE OF ILLINOIS
 DEPARTMENT OF TRANSPORTATION

TYPICAL SECTIONS			
SCALE: none	SHEET NO. 2 OF 3 SHEETS	STA.	TO STA.

F.A.P. RTE.	SECTION	COUNTY	TOTAL SHEETS	SHEET NO.
685 (117,118)RS-4,119RS-1; 118B-1		HANCOCK	101	13
CONTRACT NO. 72B05				
FED. ROAD DIST. NO. ILLINOIS FED. AID PROJECT				