


DATE	
BY	
FINAL SURVEY	
PLOTTED	
TEMPLATE	
NOTE BOOK	
AREAS CHECKED	
NO.	

DATE	
BY	
ORIGINAL SURVEY	
NOTE BOOK	
AREAS CHECKED	
NO.	

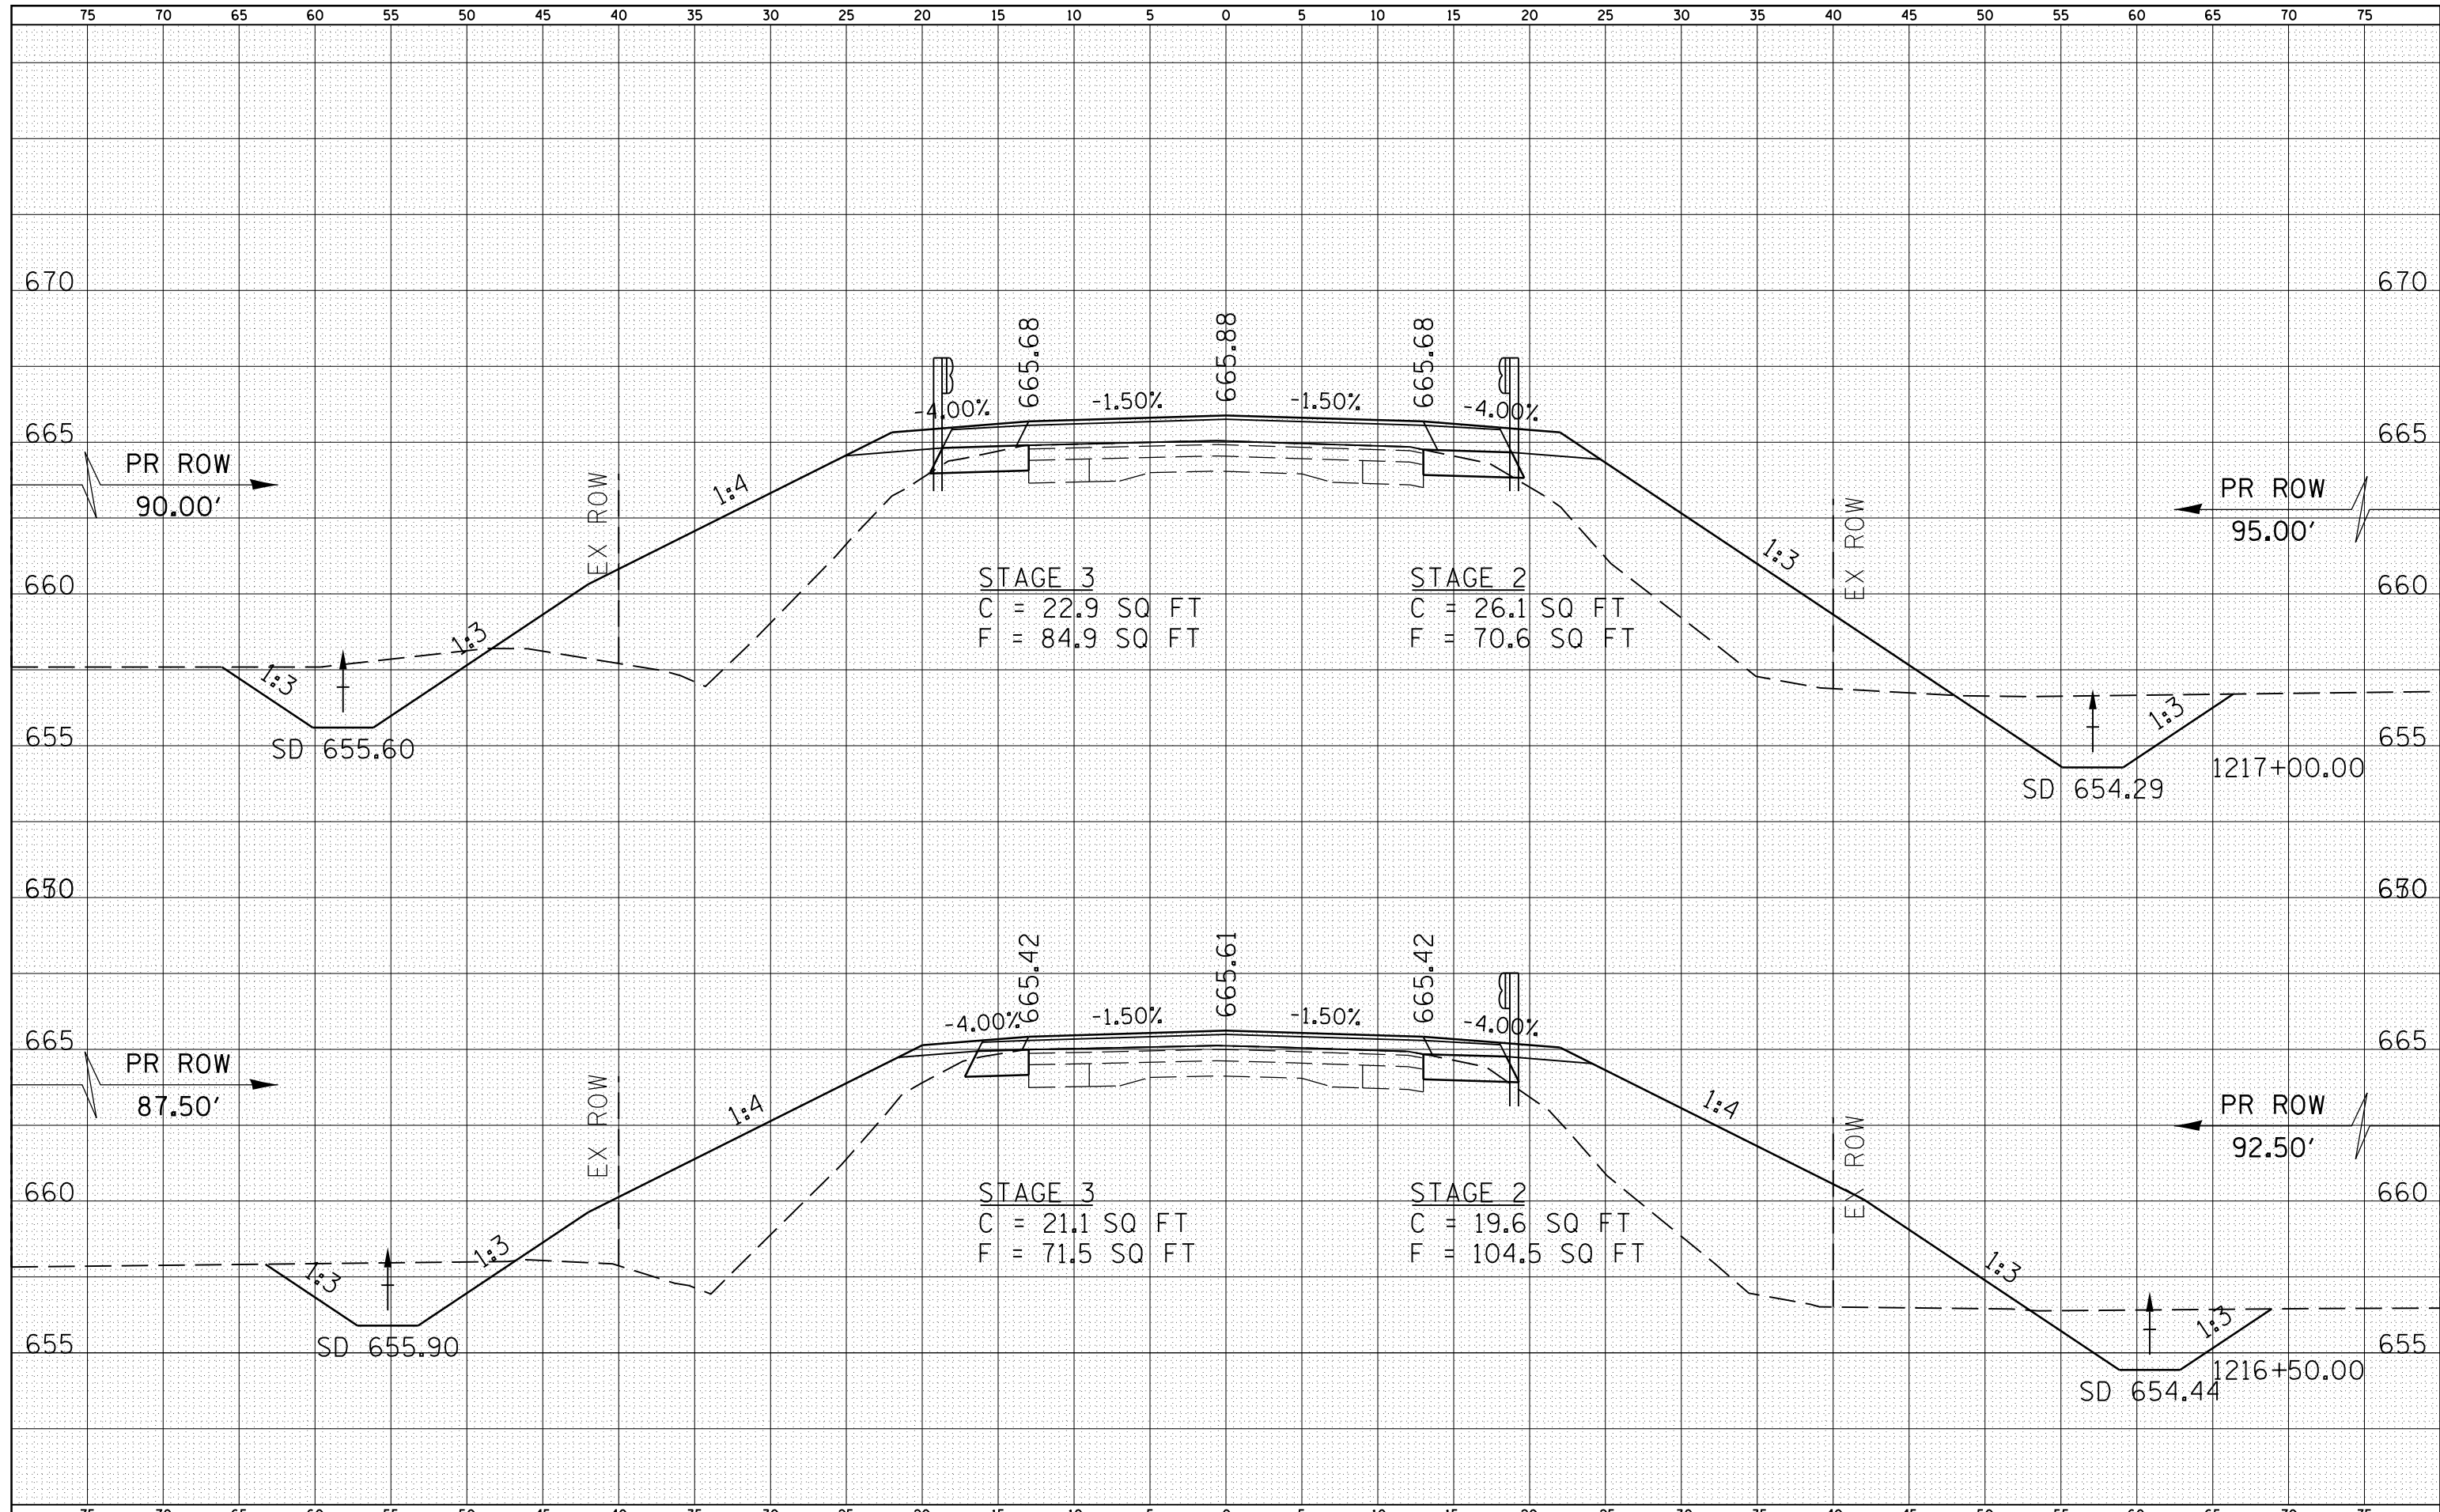

FILE NAME =	USER NAME = laughl1nr1	DESIGNED -	REVISIED -	<b>STATE OF ILLINOIS</b> <b>DEPARTMENT OF TRANSPORTATION</b>	<b>CROSS SECTIONS</b> SCALE: 1" = 20' V, 1" = 25' H SHEET NO. 7 OF 29 SHEETS STA. 1216+500 STA. 1217+00	F.A.P. RTE.	SECTION	COUNTY	TOTAL SHEETS	SHEET NO.
c:\pwwork\pwwork\laughl1nr1\d0244977\0672805-1\1216-1\1216-1.dwg	PLLOT SCALE = 10.0000' / in.	CHECKED -	REVISIED -			685	(117,118)RS-4,119RS-1; 118B-1	HANCOCK	101	79
PLLOT DATE = Nov-03-2010 11:37:56AM		DRAWN -	REVISIED -			CONTRACT NO. 72B05				
		CHECKED -	REVISIED -			FED. ROAD DIST. NO. ILLINOIS FED. AID PROJECT				