


DATE	
BY	
SURVEYED	
PLOTTED	
TEMPLATE	
AREAS	
CHECKED	
NO.	

DATE	
BY	
SURVEYED	
PLOTTED	
TEMPLATE	
AREAS	
CHECKED	
NO.	

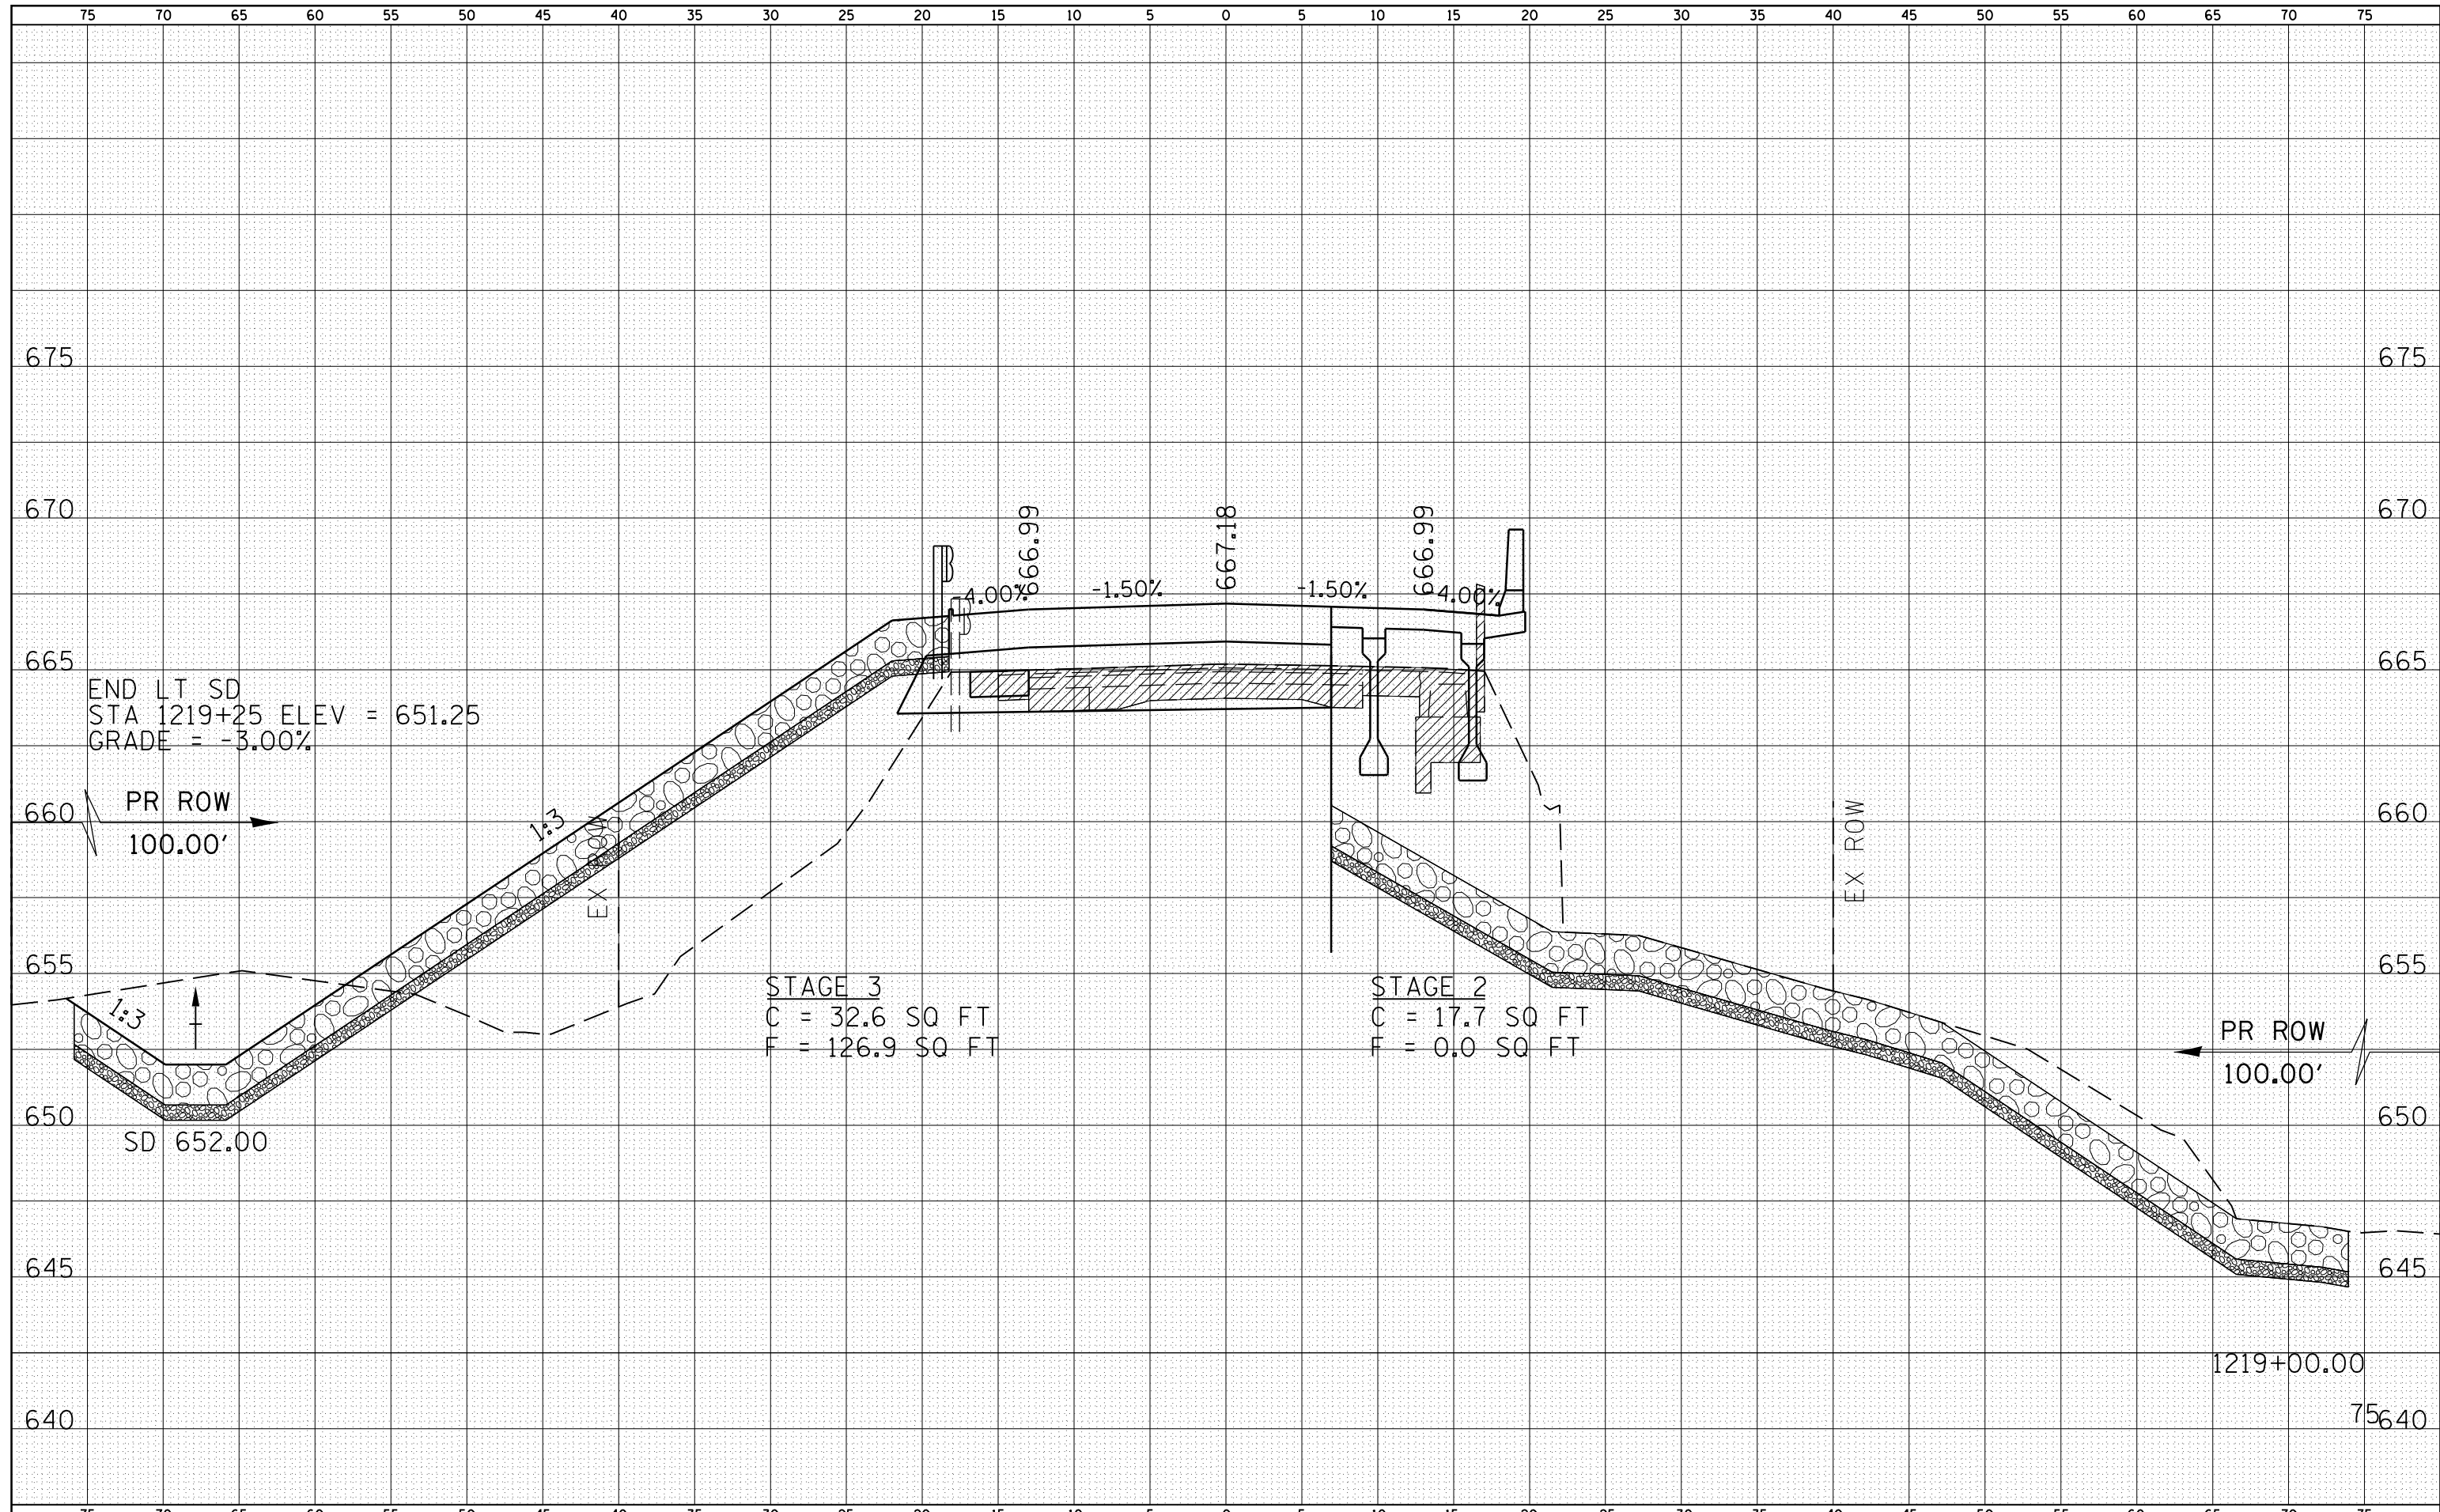

FILE NAME =	USER NAME = laughl1nr1	DESIGNED -	REVISIED -
es:\pw\work\p\dot\laughl1nr1\d0244977\0672805-sh1-xsections.dgn		CHECKED -	REVISIED -
		DRAWN -	REVISIED -
		CHECKED -	REVISIED -

**STATE OF ILLINOIS
DEPARTMENT OF TRANSPORTATION**

SCALE:	1" = 20'	SHEET NO. 100F	29 SHEETS	STA. 1219+000 STA.	1219+00
--------	----------	----------------	-----------	--------------------	---------

F.A.P. RTE.	SECTION	COUNTY	TOTAL SHEETS	SHEET NO.
685	(117,118)RS-4,119RS-1; 118B-1	HANCOCK	101	82
CONTRACT NO. 72B05				
FED. ROAD DIST. NO.		ILLINOIS FED. AID PROJECT		