


DATE	
BY	
SURVEYED	
PLOTTED	
TEMPLATE	
AREAS CHECKED	
NO.	

DATE	
BY	
SURVEYED	
PLOTTED	
TEMPLATE	
AREAS CHECKED	
NO.	

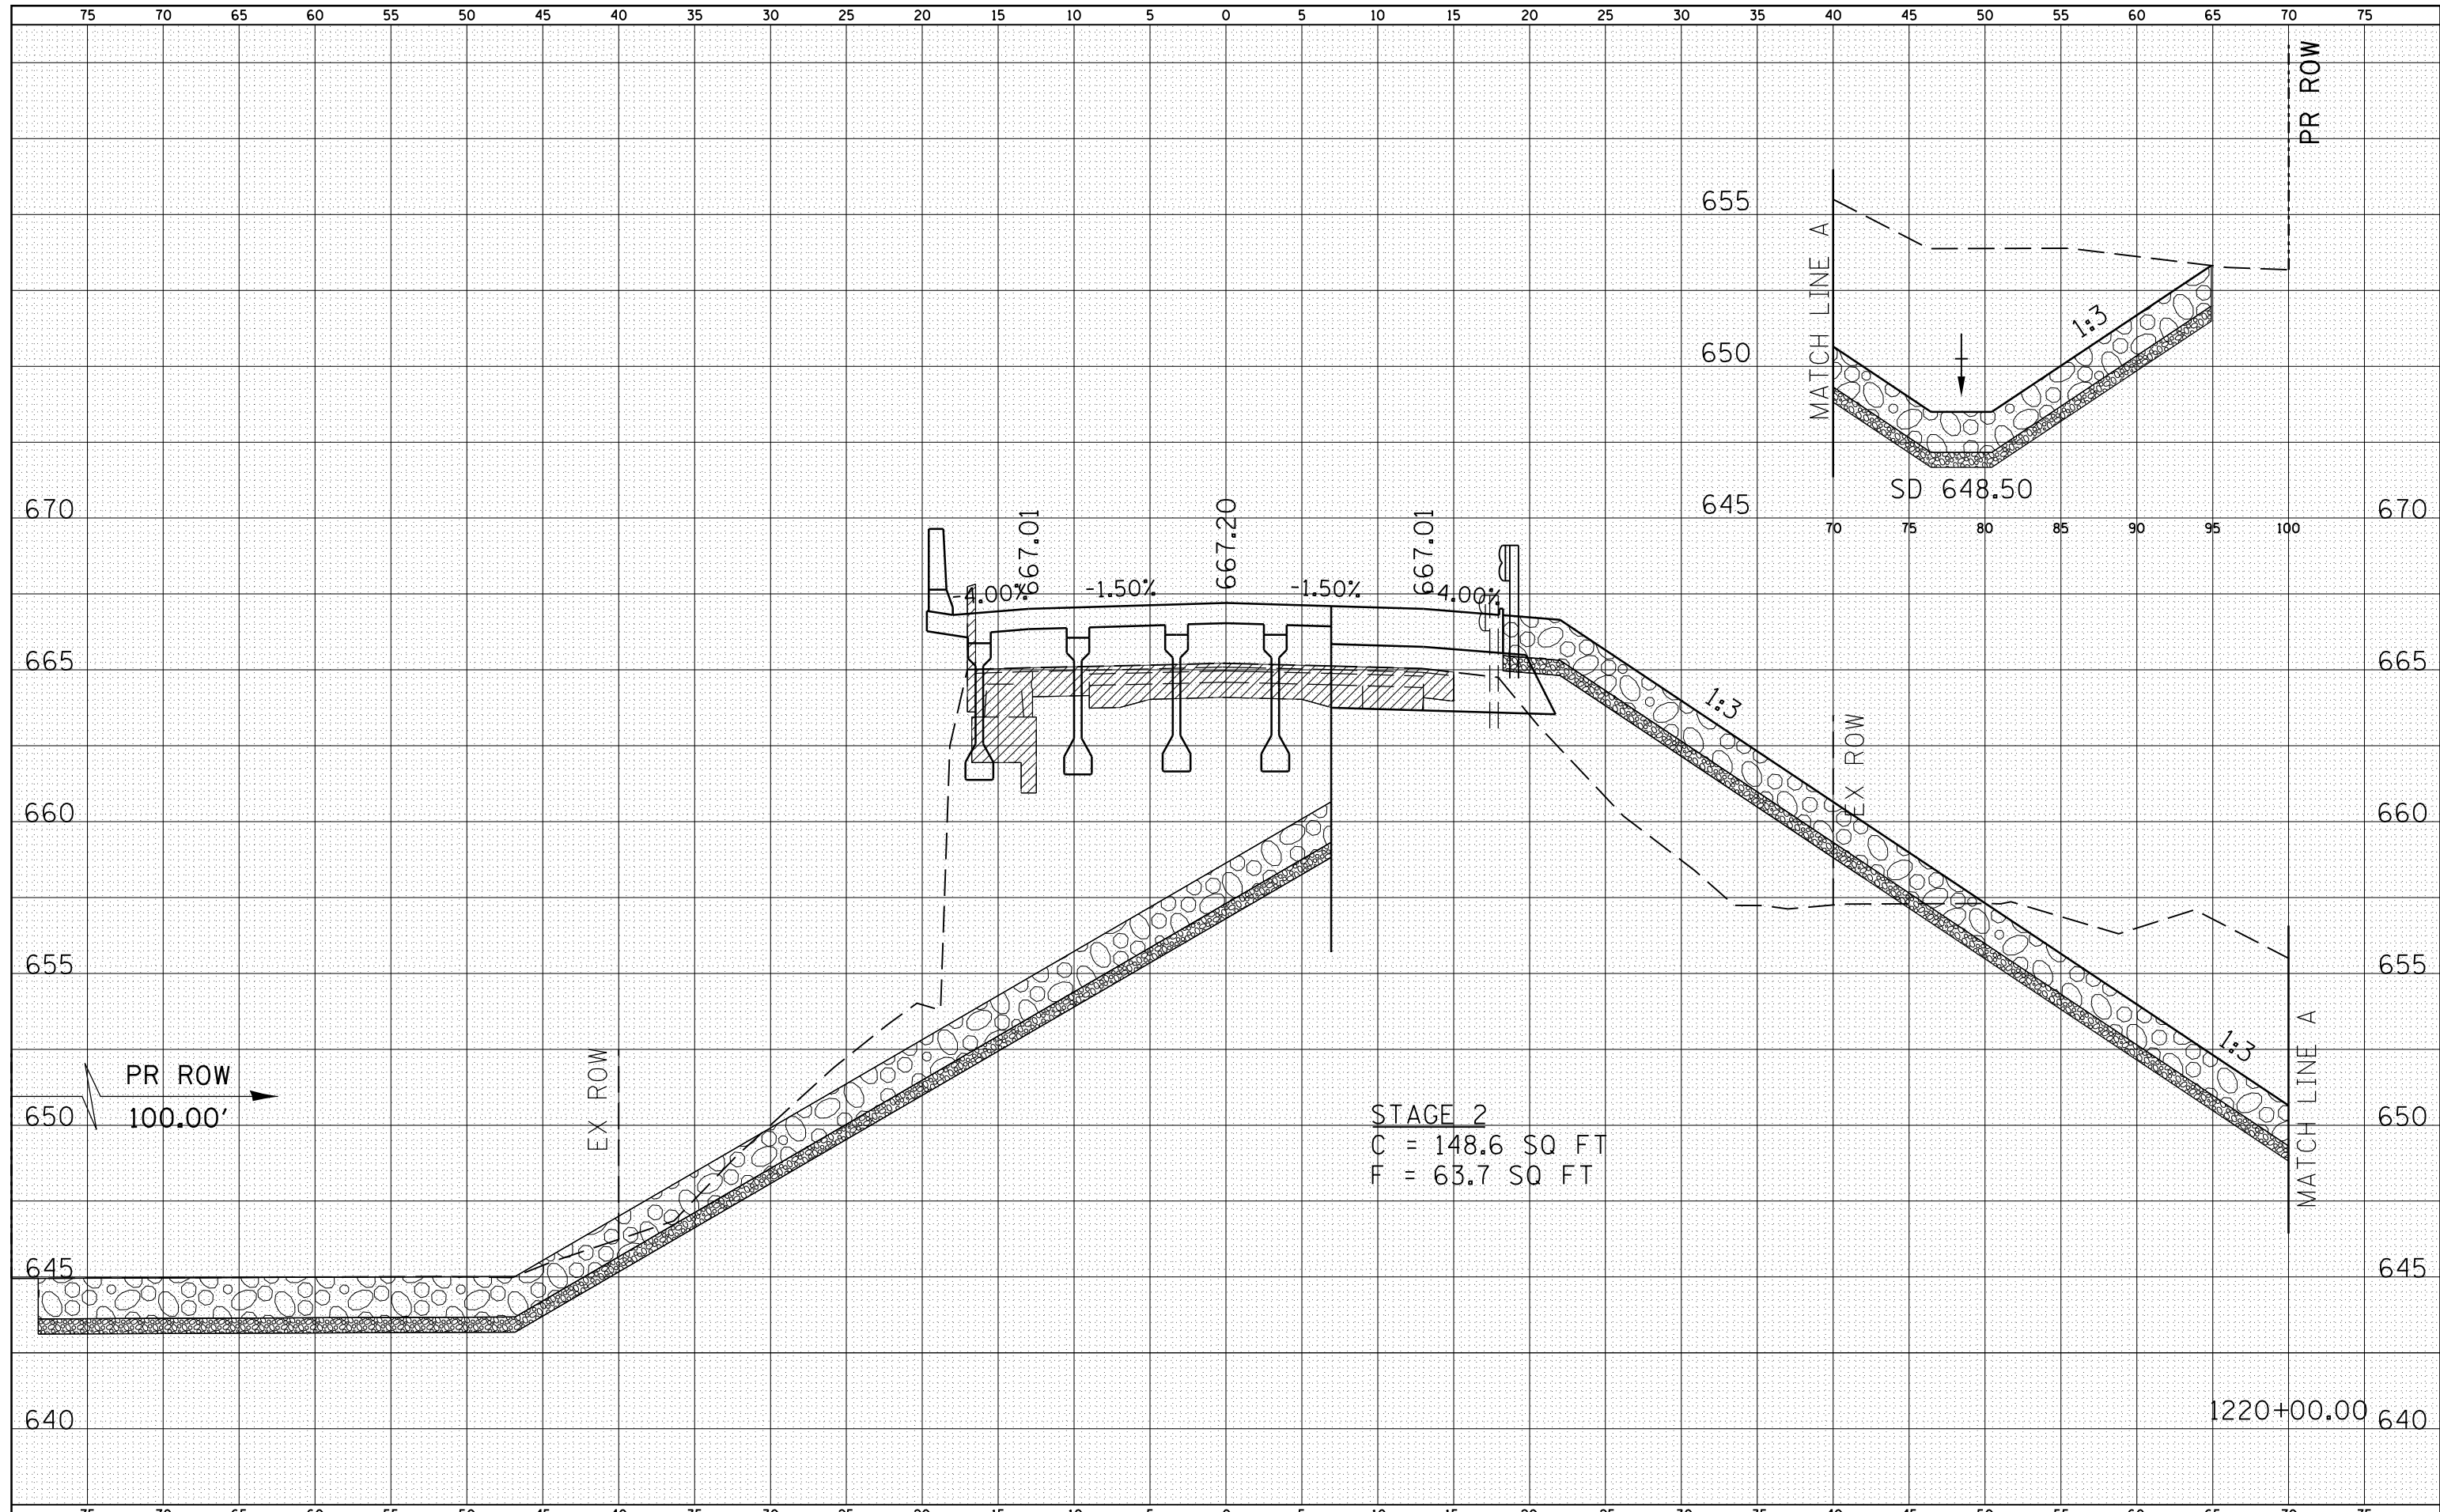

STAGE 2  
 C = 148.6 SQ FT  
 F = 63.7 SQ FT

FILE NAME =	USER NAME = laughl1nr1	DESIGNED -	REVISIED -	<b>STATE OF ILLINOIS DEPARTMENT OF TRANSPORTATION</b>	<b>CROSS SECTIONS</b>		F.A.P. RTE.	SECTION	COUNTY	TOTAL SHEETS	SHEET NO.
es:\pw\work\p\widot\laughl1nr1\d0244977\0672805-ent-xsections.dgn		CHECKED -	REVISIED -		685	(117,118)RS-4,119RS-1; 118B-1	HANCOCK	101	84		
		DRAWN -	REVISIED -		CONTRACT NO. 72B05						
		CHECKED -	REVISIED -		SCALE: 1"=25'	SHEET NO. 120F	29 SHEETS	STA. 1220+000 STA.	1220+00	FED. ROAD DIST. NO.	ILLINOIS FED. AID PROJECT