


DATE	
BY	
SURVEYED	
PLOTTED	
TEMPLATE	
AREAS	
CHECKED	
NO.	

DATE	
BY	
SURVEYED	
PLOTTED	
TEMPLATE	
AREAS	
CHECKED	
NO.	

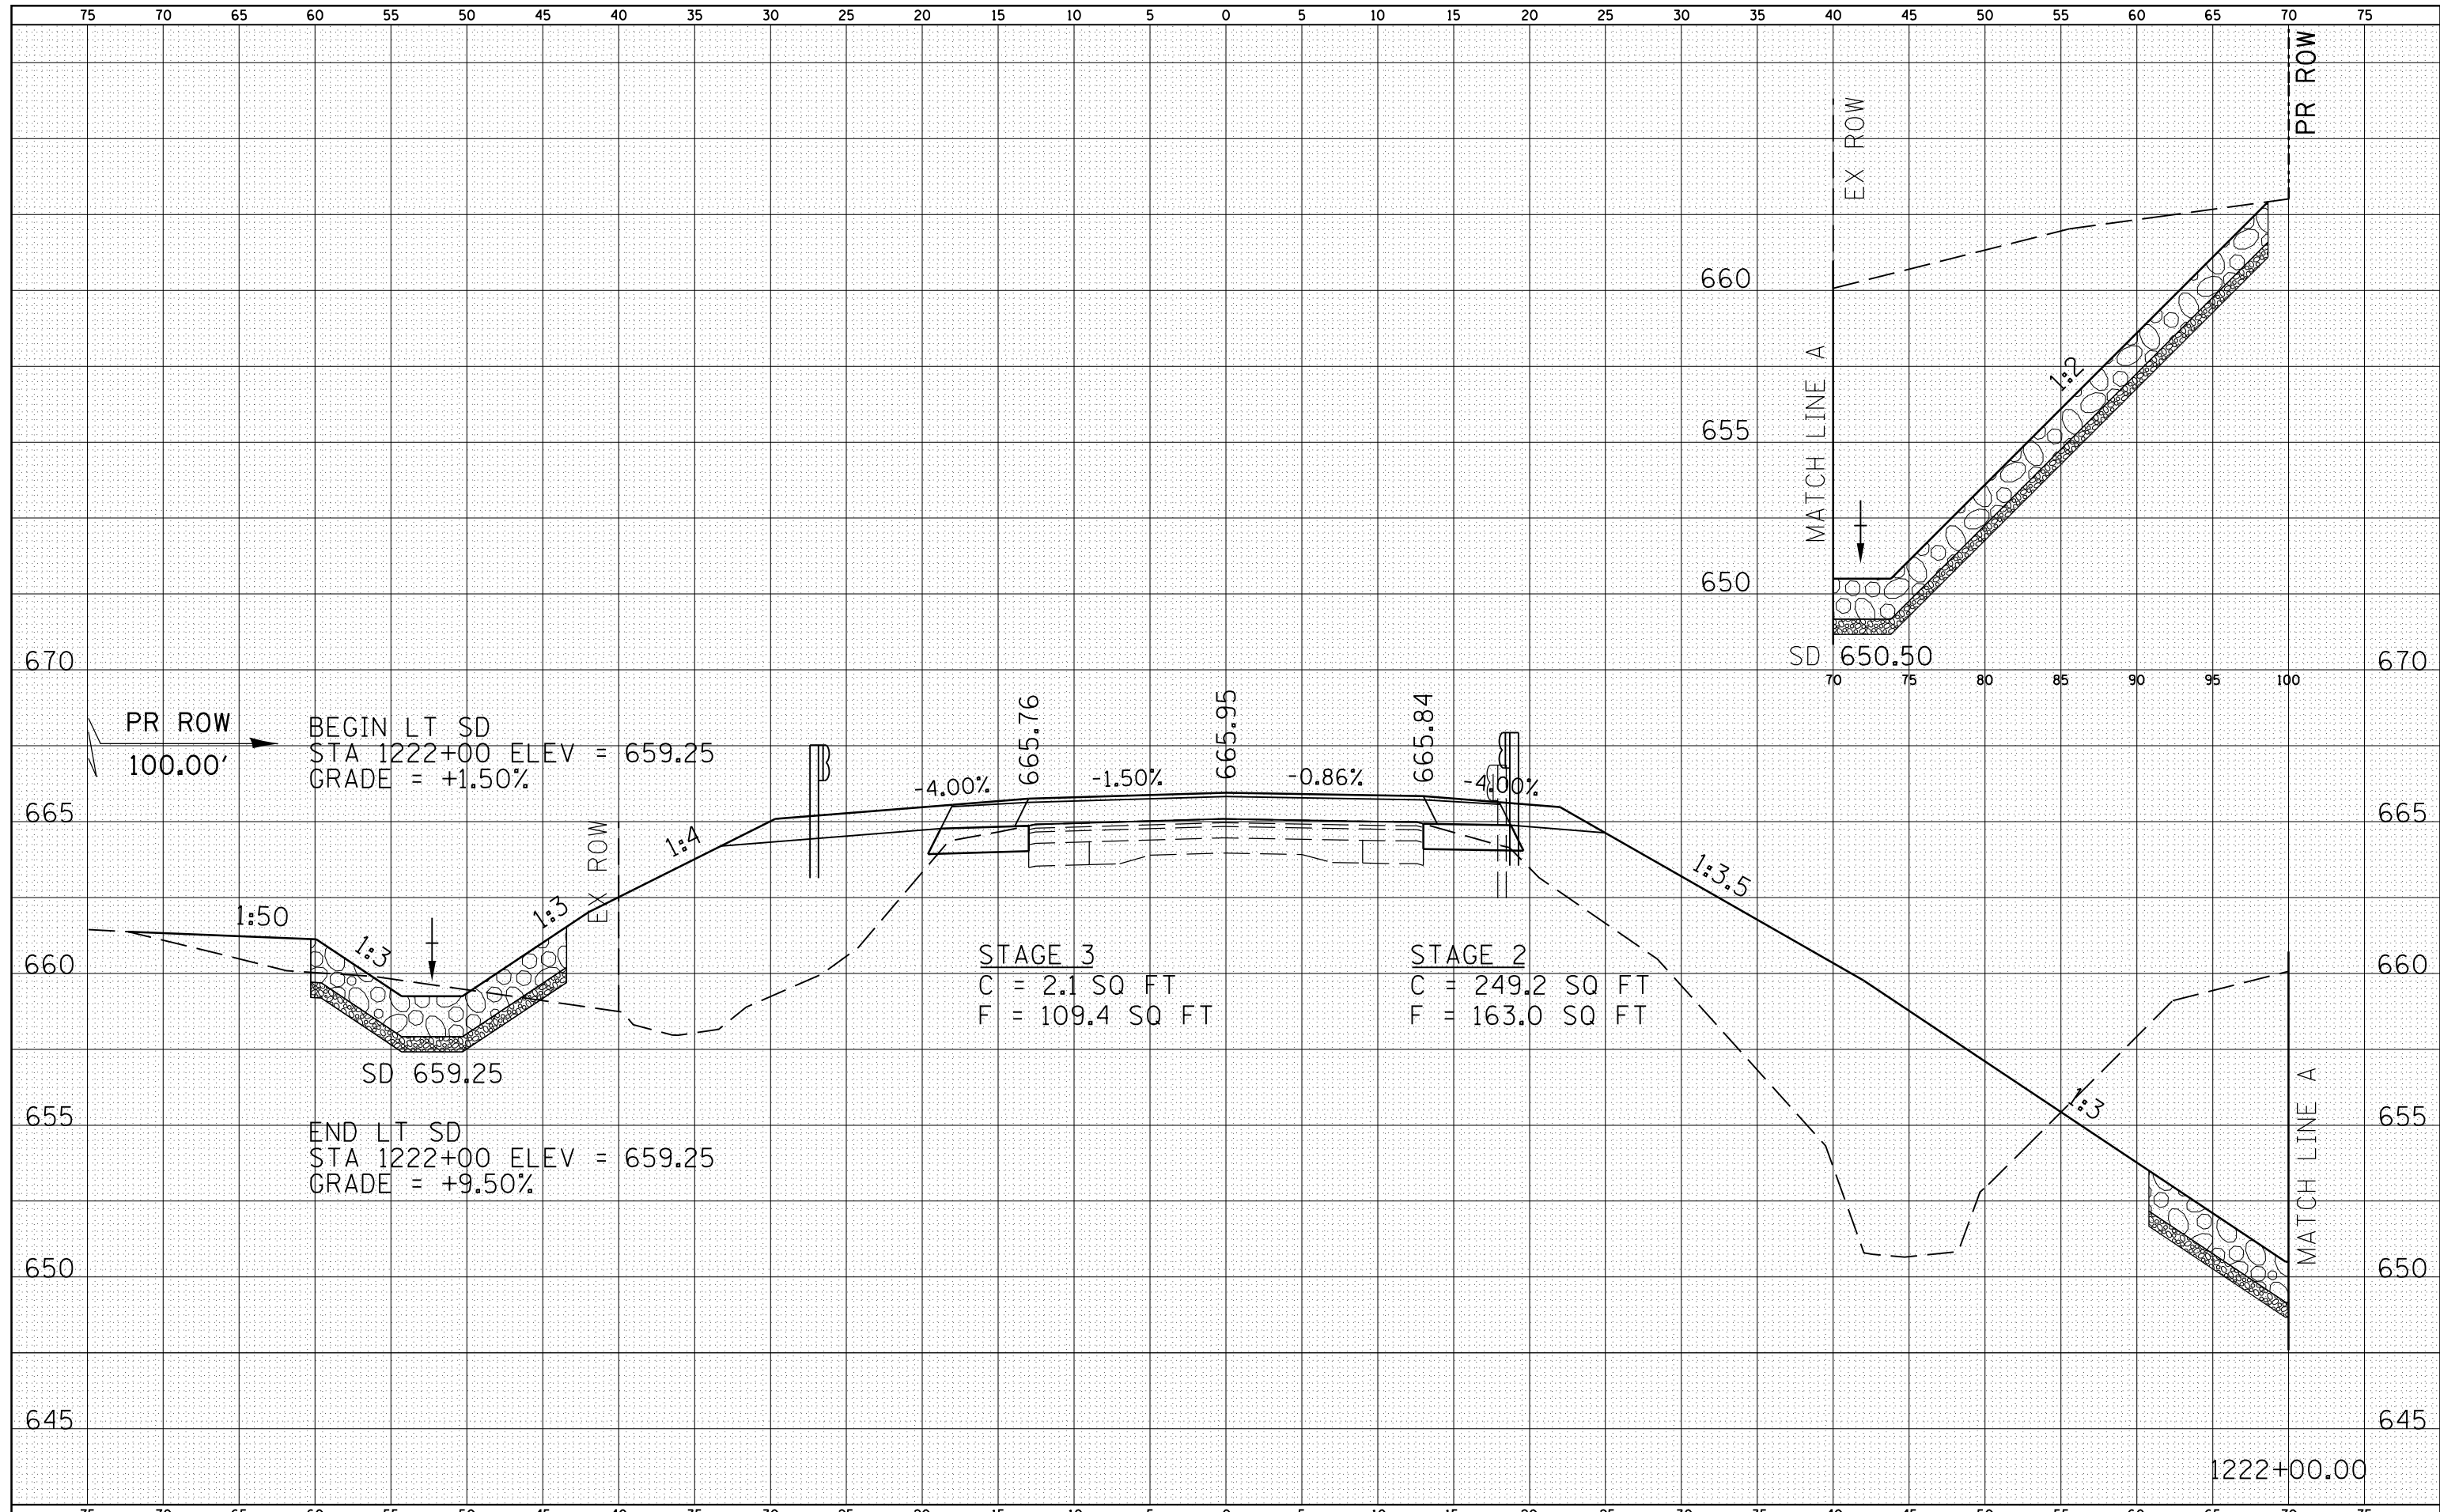

FILE NAME =	USER NAME = laughl1nr1	DESIGNED -	REVISIED -	STATE OF ILLINOIS DEPARTMENT OF TRANSPORTATION	CROSS SECTIONS		F.A.P. RTE.	SECTION	COUNTY	TOTAL SHEETS	SHEET NO.
es:\pw\work\p1dot\laughl1nr1\d0244977\0672805-ent-xsections.dgn		CHECKED -	REVISIED -		685 (117,118)RS-4,119RS-1; 118B-1	HANCOCK	101	88			
PLOT SCALE = 10.0000' / in.		DRAWN -	REVISIED -		CONTRACT NO. 72B05						
PLOT DATE = Nov-03-2010 11:38:30AM		CHECKED -	REVISIED -		SCALE: 1" = 20.00'	SHEET NO. 160F	29 SHEETS	STA. 1222+000 STA. 1222+00	FED. ROAD DIST. NO.	ILLINOIS FED. AID PROJECT	