


DATE	
BY	
SURVEYED	
PLOTTED	
TEMPLATE	
AREAS	
CHECKED	
NO.	

DATE	
BY	
SURVEYED	
PLOTTED	
TEMPLATE	
AREAS	
CHECKED	
NO.	

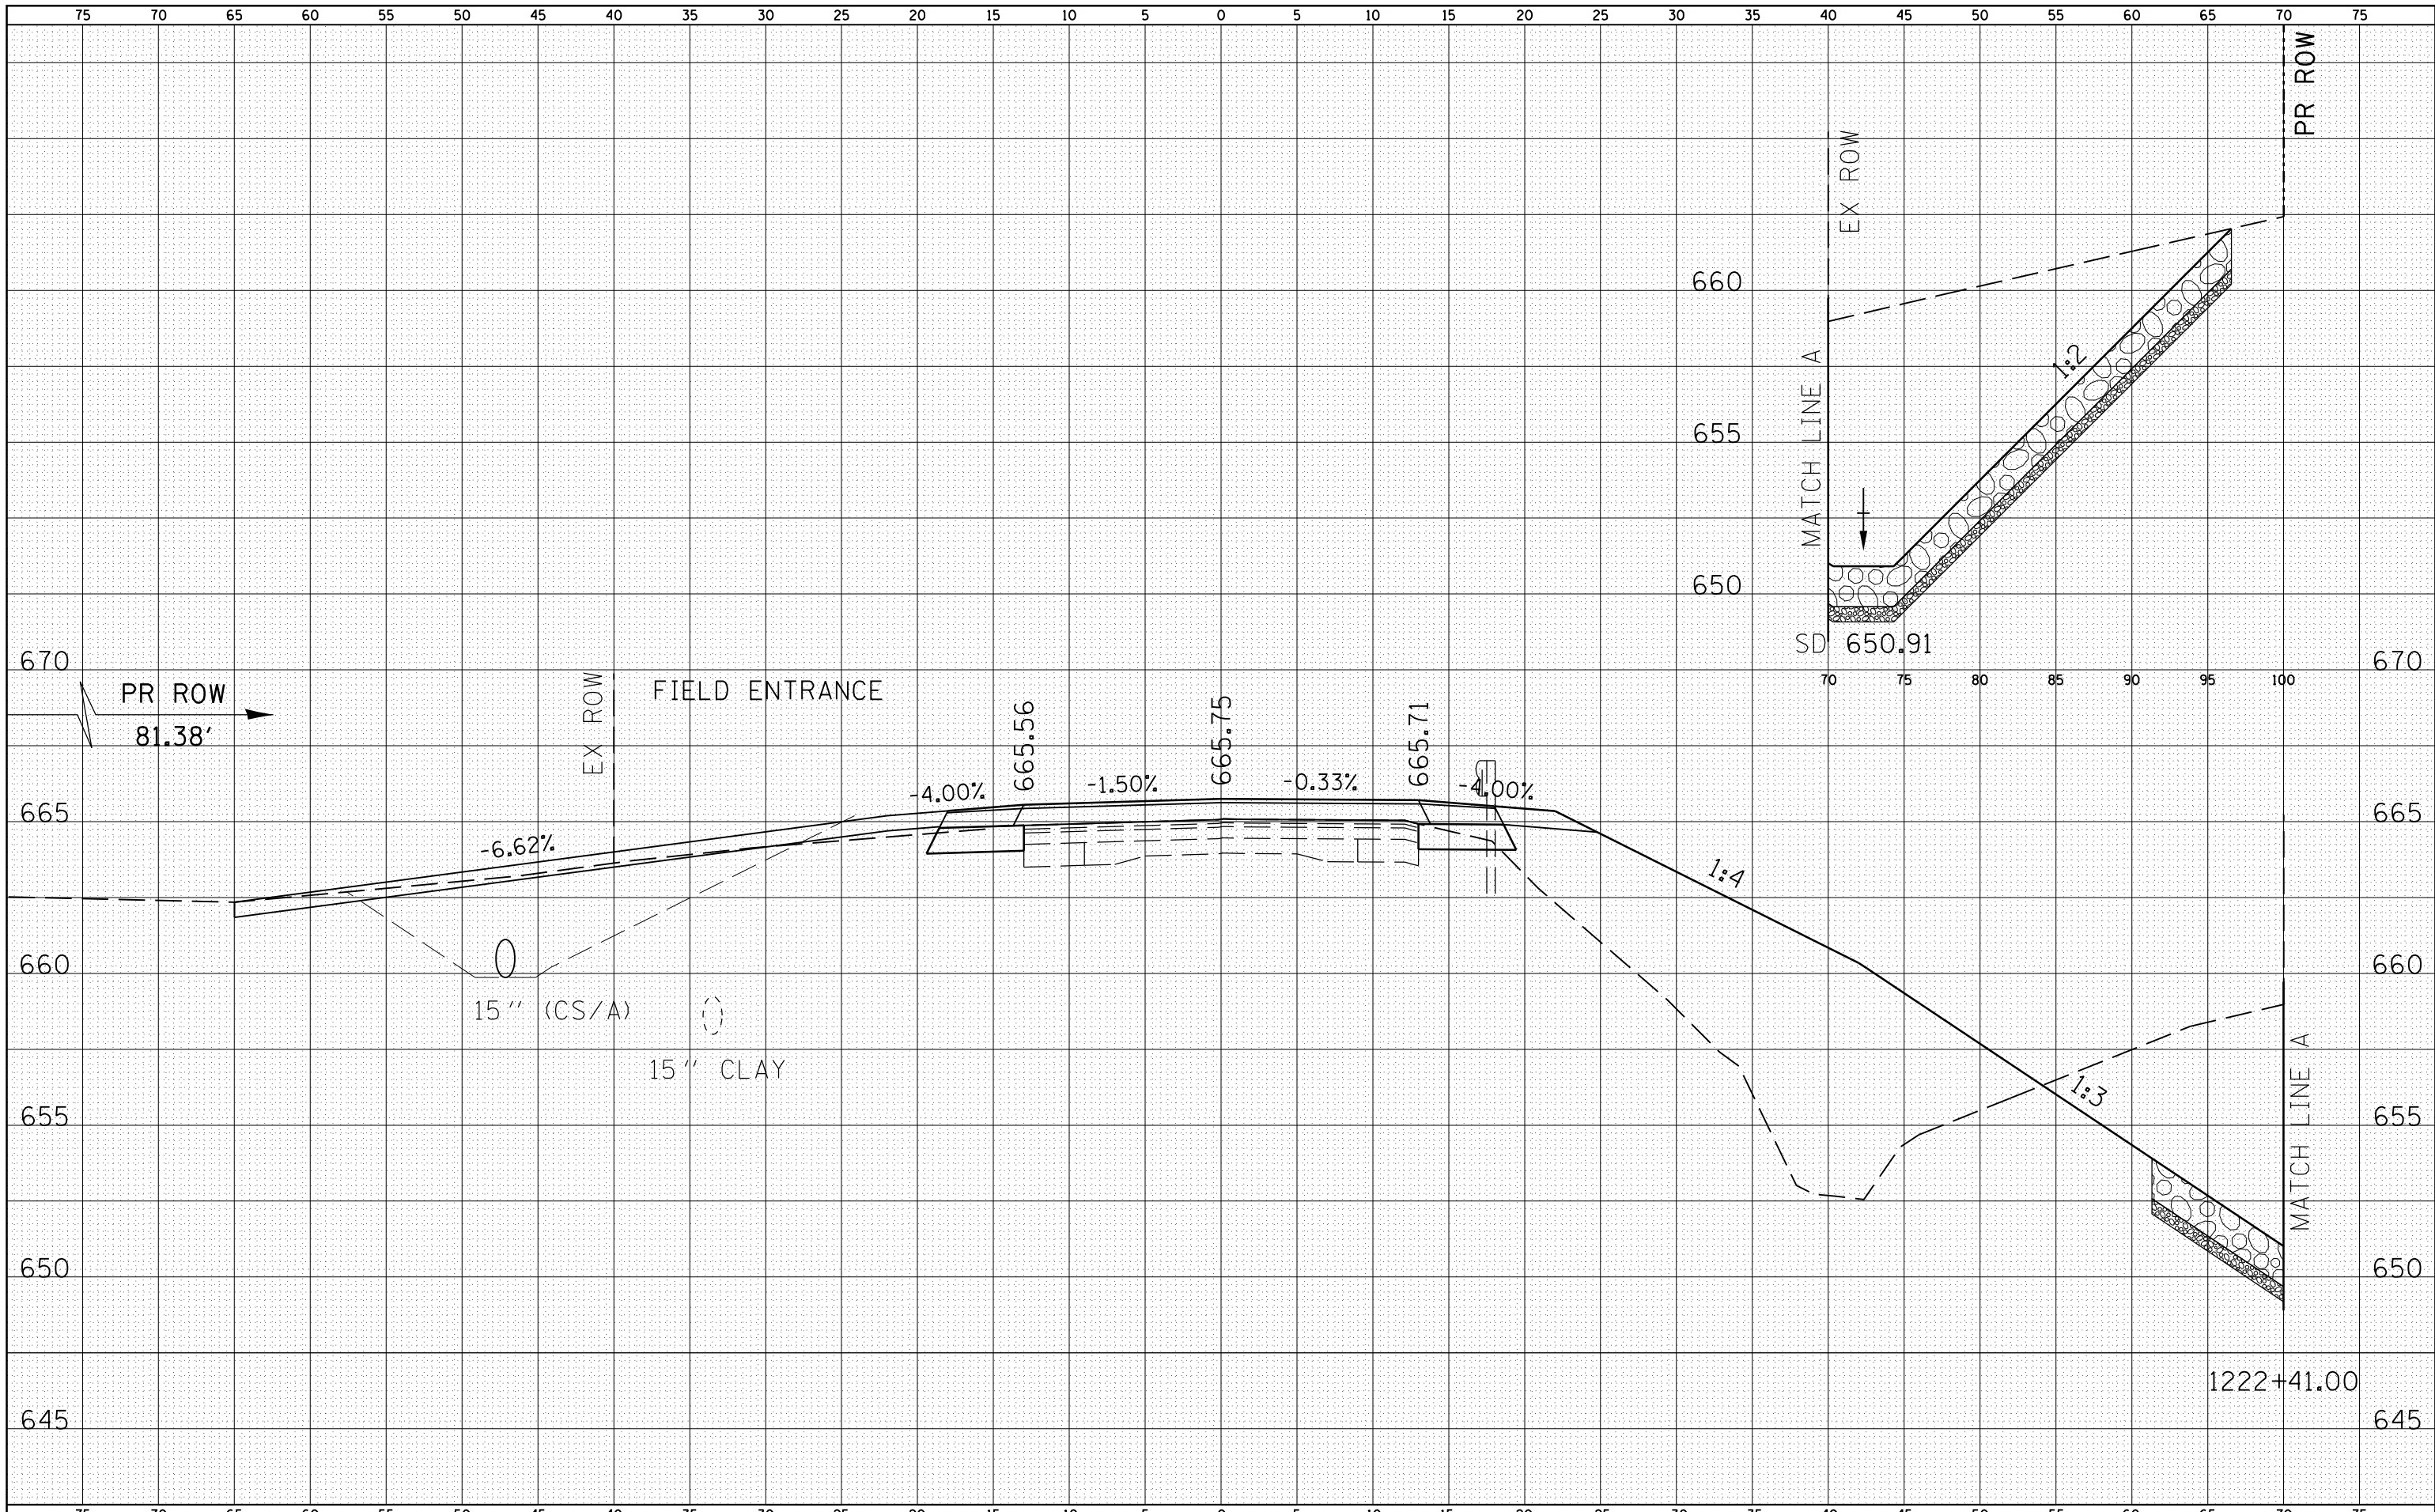

FILE NAME =
 c:\pwork\pwork\laughlinr1\d0244977\0672805-1\1222+41.00\1222+41.00.dgn

USER NAME = laughlinr1
 DESIGNED -
 CHECKED -
 PLOT SCALE = 10.0000' / in.
 DRAWN -
 PLOT DATE = Nov-03-2010 11:38:34AM

REVISIONS
 REVISION NO. DATE BY DESCRIPTION
 - - - - -
 - - - - -
 - - - - -
 - - - - -
 - - - - -

**STATE OF ILLINOIS
 DEPARTMENT OF TRANSPORTATION**

CROSS SECTIONS

SCALE: 1" = 20' SHEET NO. 170F 29 SHEETS STA. 1222+41.00 STA. 1222+41.00

F.A.P. RTE.	SECTION	COUNTY	TOTAL SHEETS	SHEET NO.
685	(117,118)RS-4,119RS-1; 118B-1	HANCOCK	101	89
CONTRACT NO. 72B05				
FED. ROAD DIST. NO.		ILLINOIS FED. AID PROJECT		