


DATE	
BY	
SURVEYED	
PLOTTED	
TEMPLATE	
NOTE BOOK	
AREAS CHECKED	
NO.	

DATE	
BY	
SURVEYED	
PLOTTED	
TEMPLATE	
NOTE BOOK	
AREAS CHECKED	
NO.	

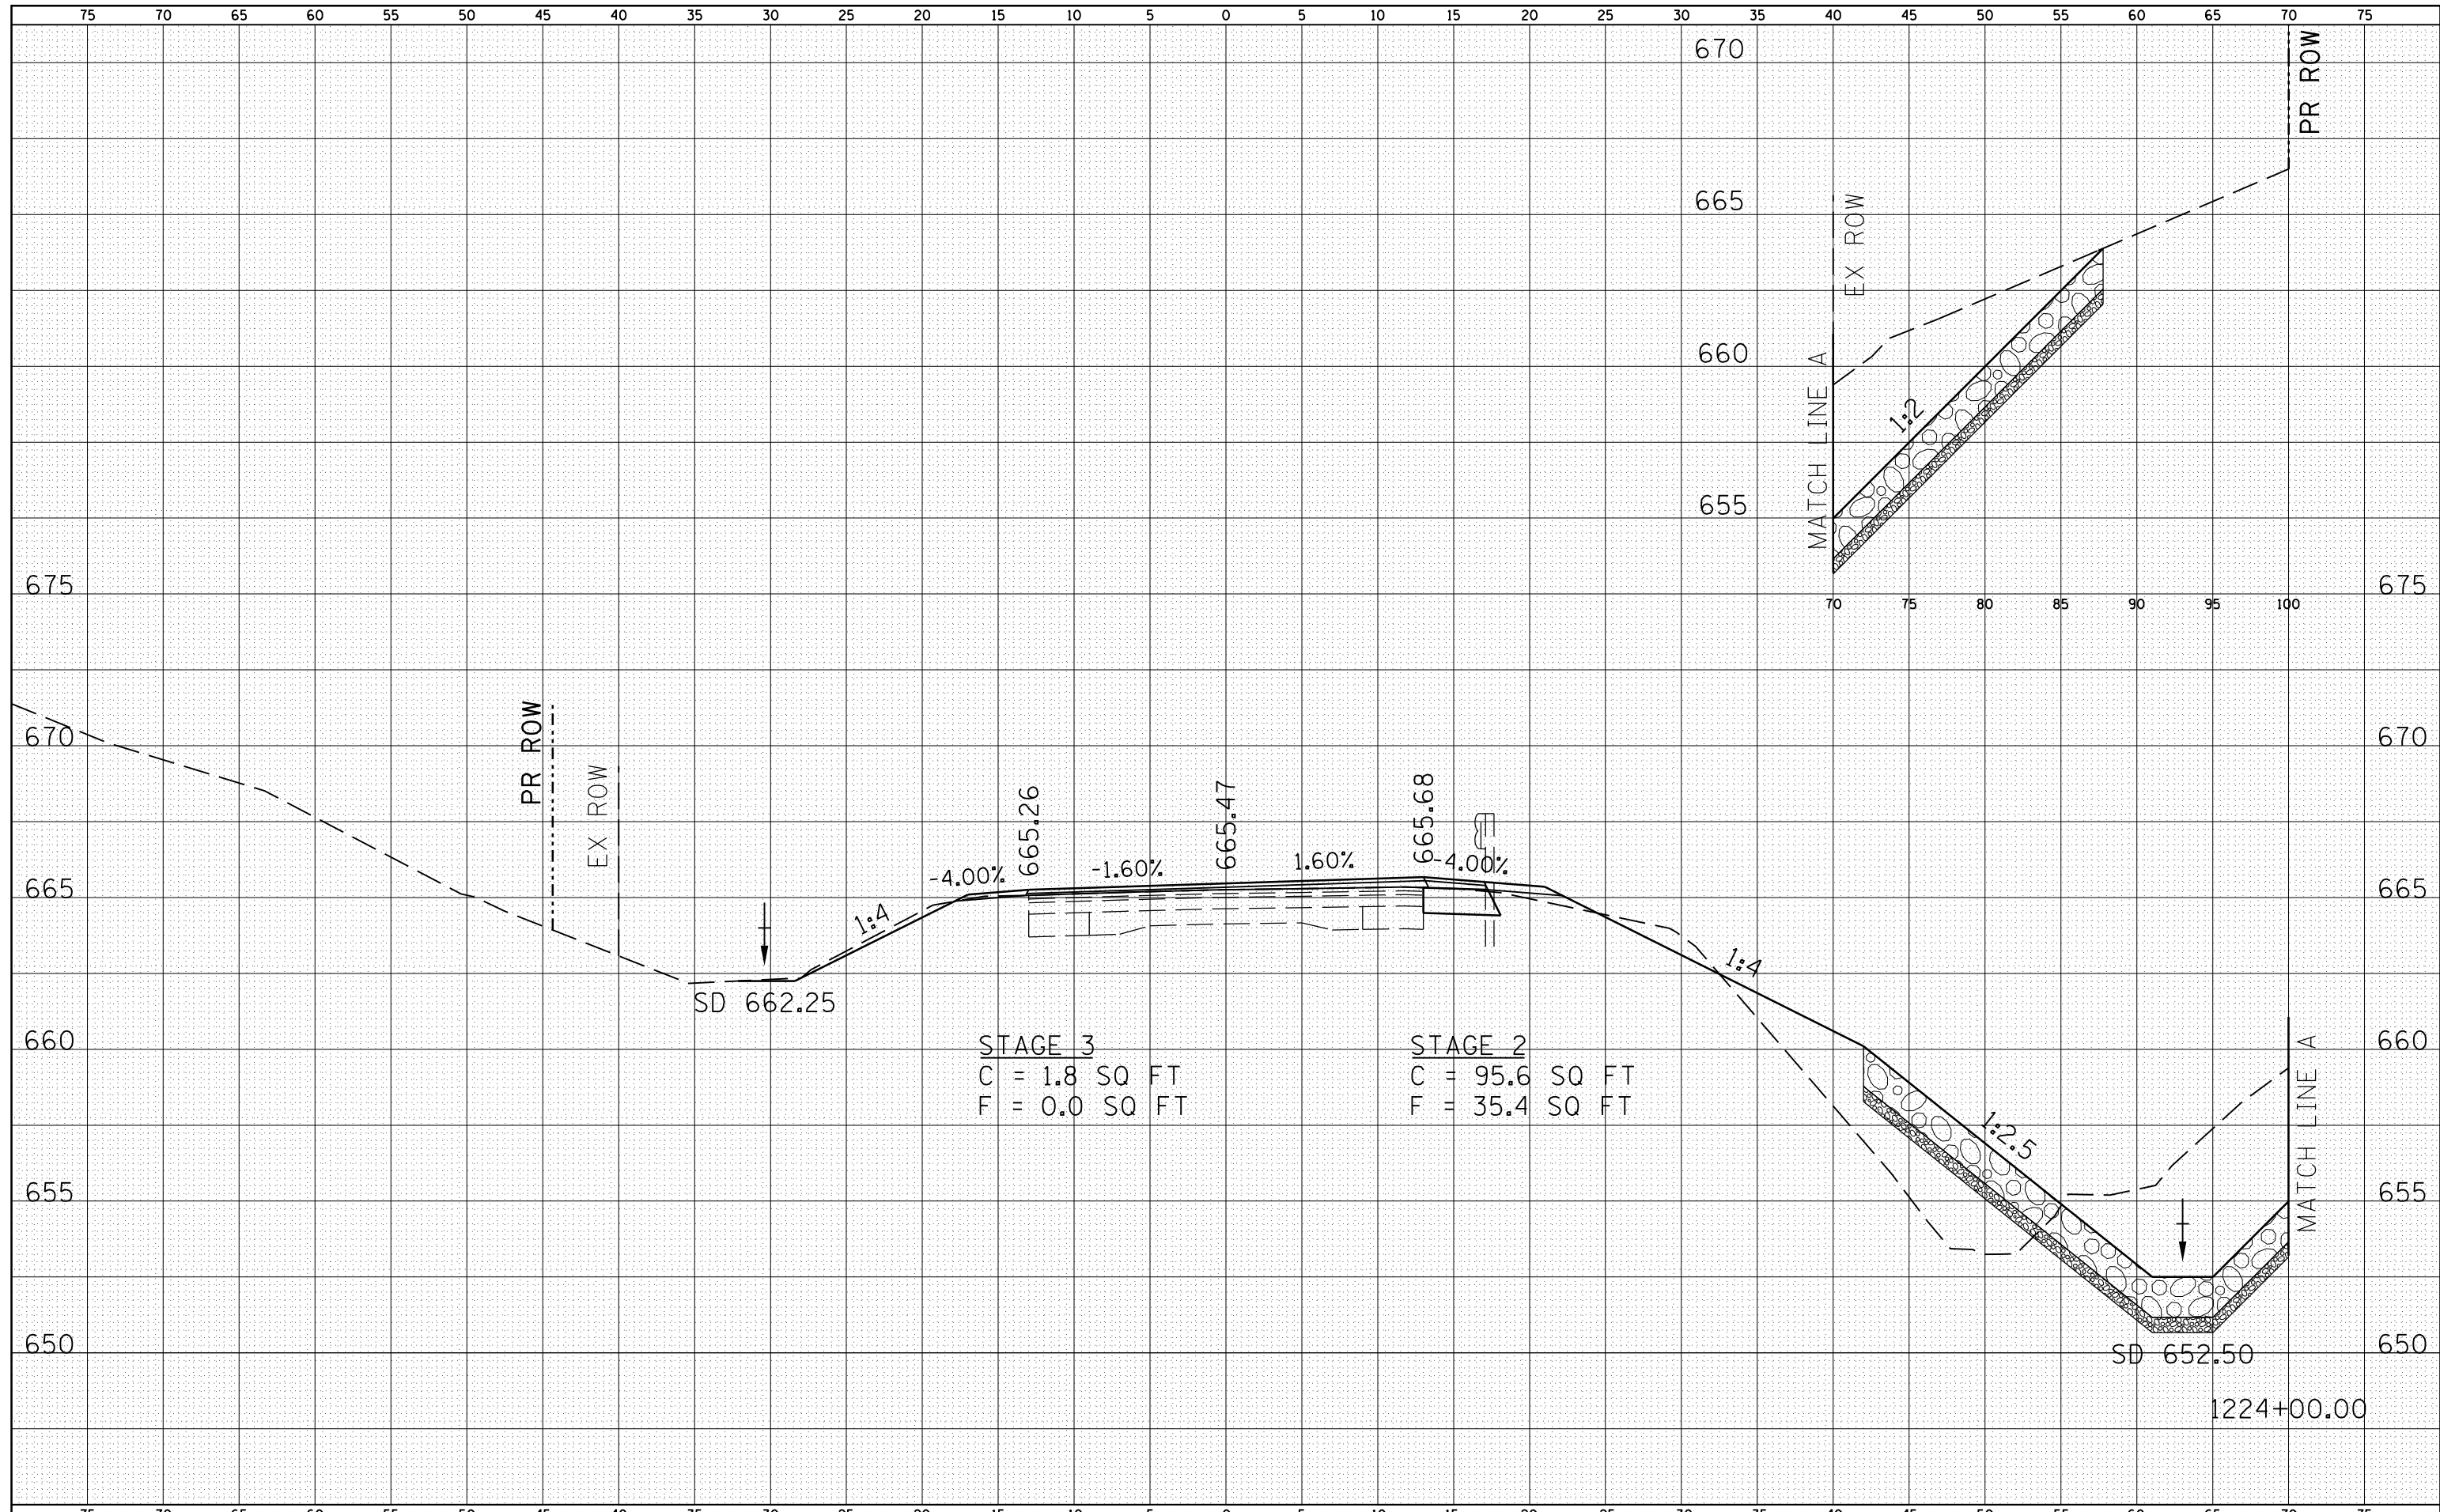

FILE NAME =	USER NAME = laughl1nr1	DESIGNED -	REVISIED -	STATE OF ILLINOIS DEPARTMENT OF TRANSPORTATION	CROSS SECTIONS SCALE: 1"=25'-0" SHEET NO. 21OF 29 SHEETS STA. 1224+00D STA. 1224+00	F.A.P. RTE.	SECTION	COUNTY	TOTAL SHEETS	SHEET NO.
es:\pw\work\p\dot\laughl1nr1\d0244977\0672805-ent-xsections.dgn	PLLOT SCALE = 10.0000' / in.	CHECKED -	REVISIED -			685 (117,118)RS-4,119RS-1; 118B-1	HANCOCK	101	93	
PLLOT DATE = Nov-03-2010 11:38:47AM	CHECKED -	REVISIED -	REVISIED -			CONTRACT NO. 72B05				
						FED. ROAD DIST. NO.	ILLINOIS	FED. AID PROJECT		