


DATE	
BY	
NO.	
FINAL SURVEY	SURVEYED
NOTE BOOK	PLOTTED
	TEMPLATE
	AREAS
	CHECKED

DATE	
BY	
NO.	
ORIGINAL SURVEY	SURVEYED
NOTE BOOK	PLOTTED
	TEMPLATE
	AREAS
	CHECKED

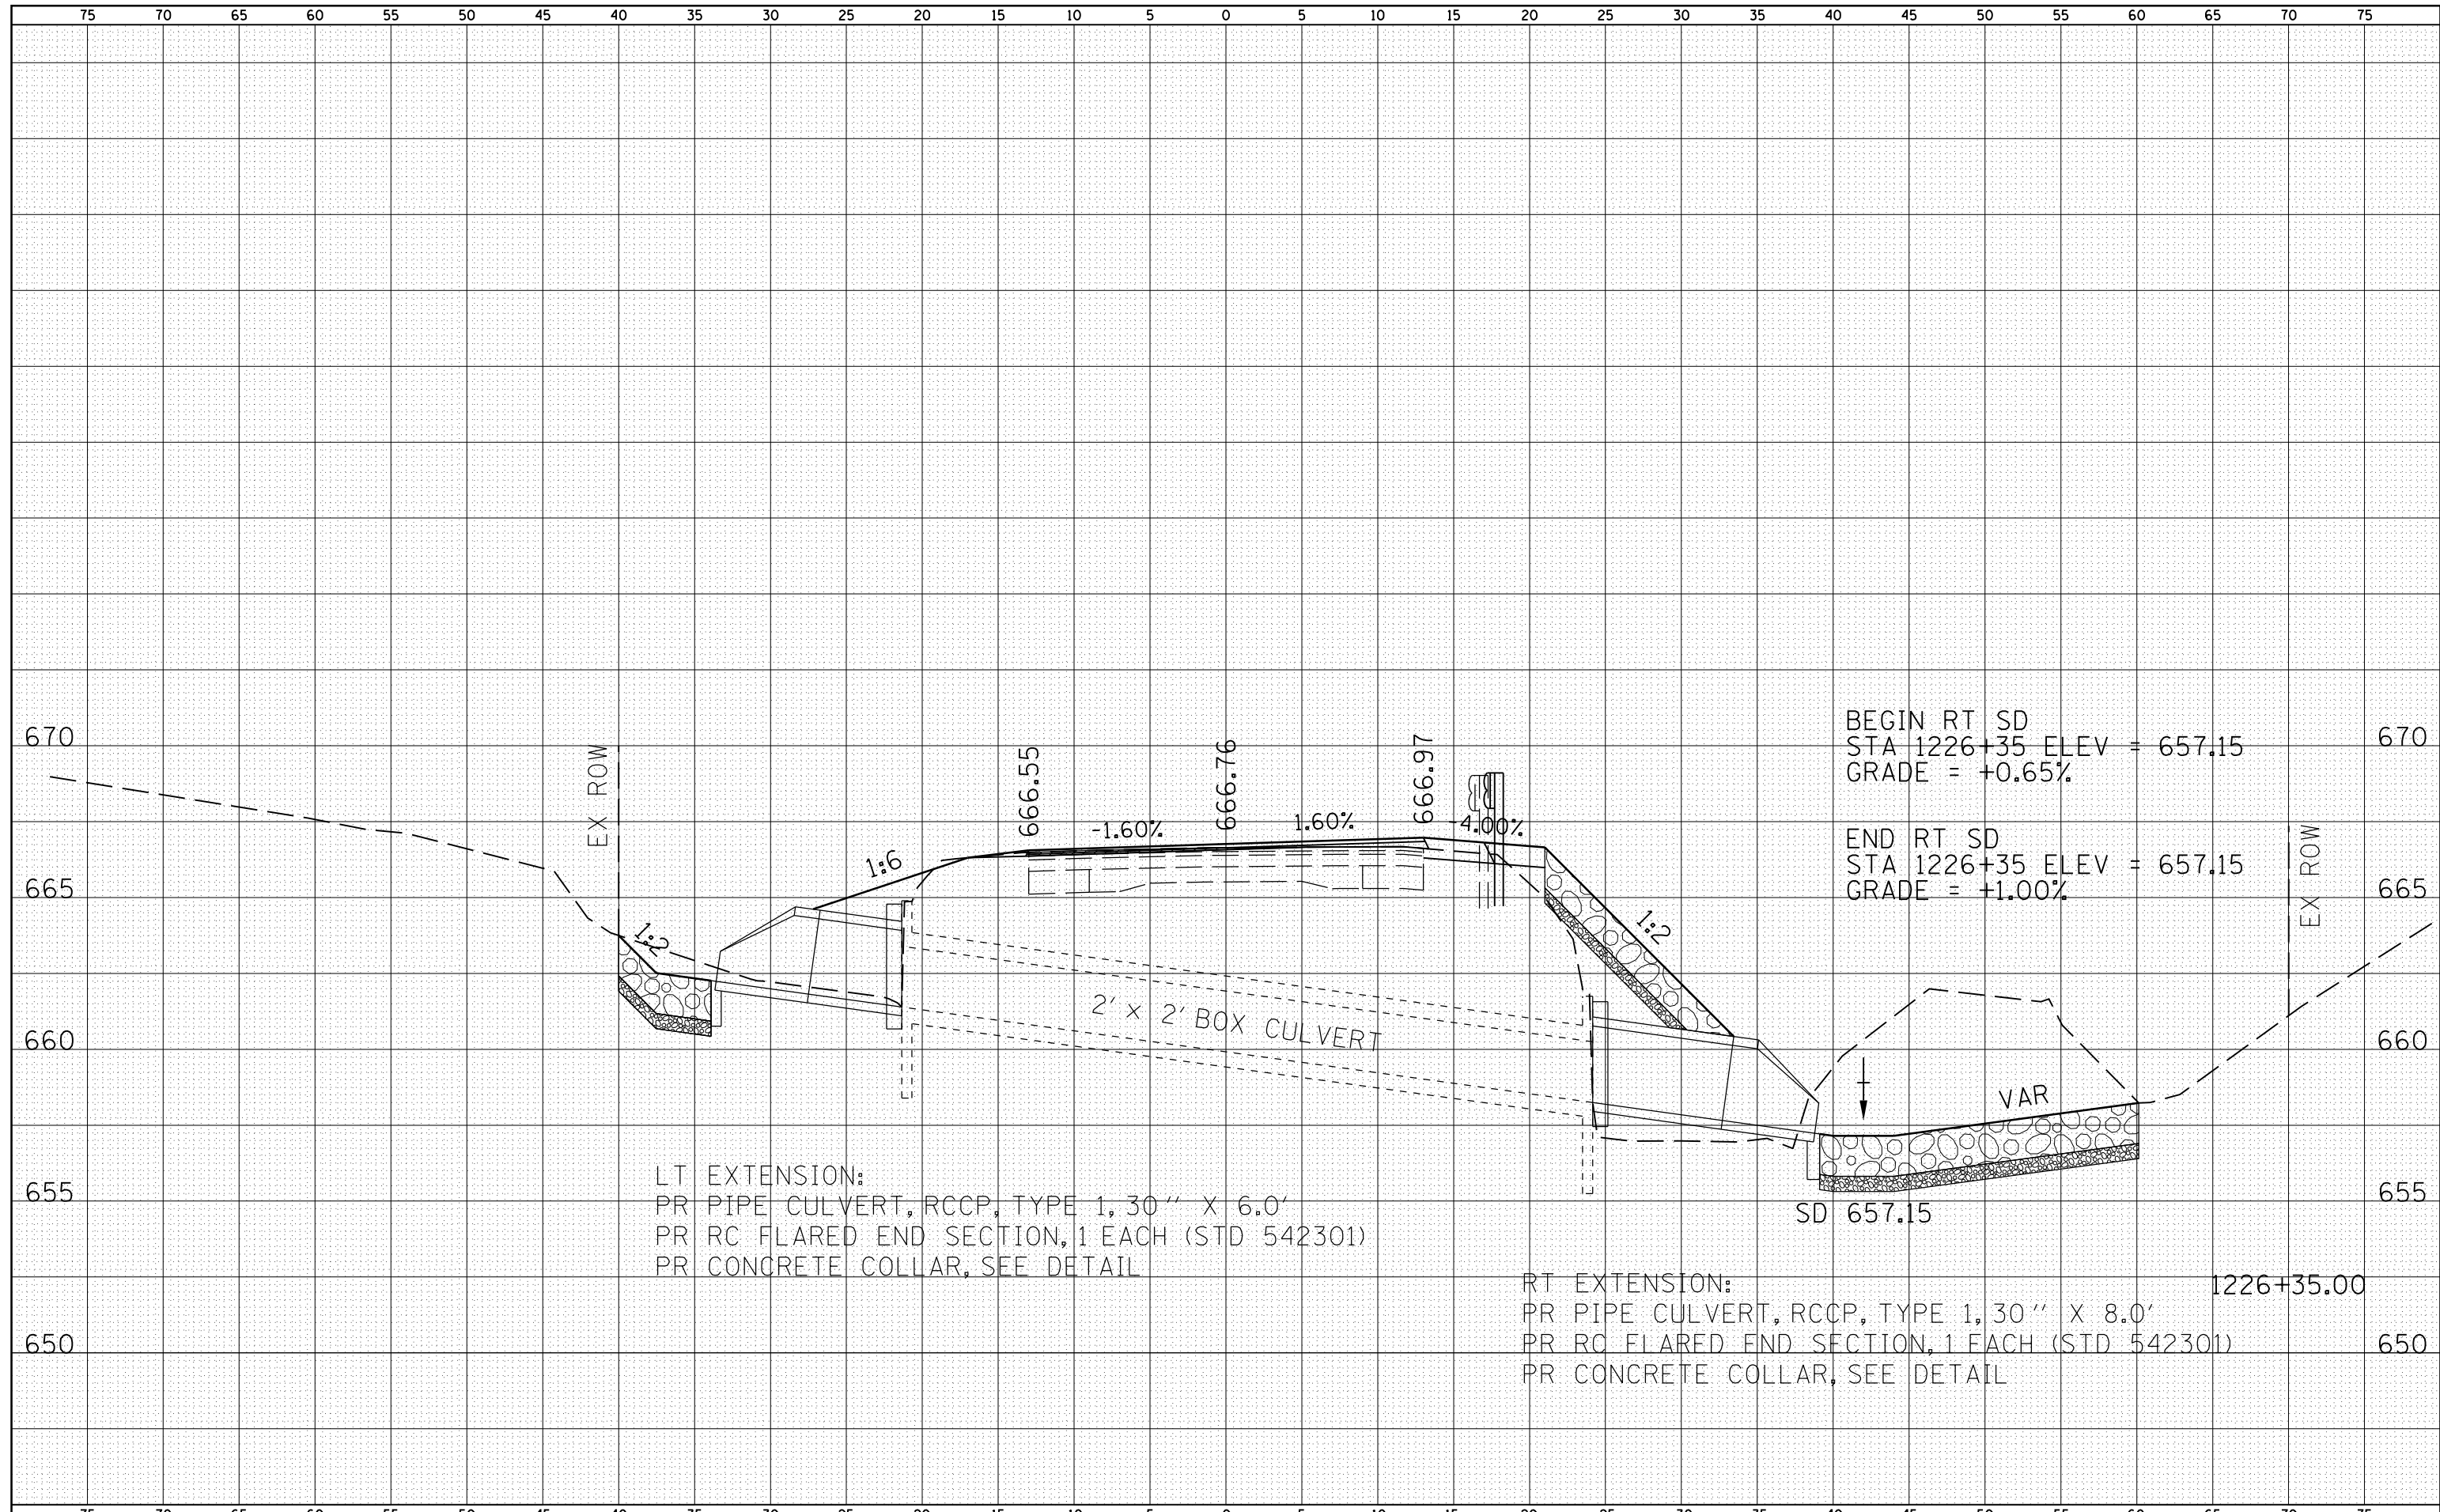

LT EXTENSION:
 PR PIPE CULVERT, RCCP, TYPE 1, 30" X 6.0'
 PR RC FLARED END SECTION, 1 EACH (STD 542301)
 PR CONCRETE COLLAR, SEE DETAIL

RT EXTENSION:
 PR PIPE CULVERT, RCCP, TYPE 1, 30" X 8.0'
 PR RC FLARED END SECTION, 1 EACH (STD 542301)
 PR CONCRETE COLLAR, SEE DETAIL

FILE NAME =	USER NAME = laughl1nr1	DESIGNED -	REVISIED -	STATE OF ILLINOIS DEPARTMENT OF TRANSPORTATION	CROSS SECTIONS			F.A.P. RTE.	SECTION	COUNTY	TOTAL SHEETS	SHEET NO.
es:\pwork\pwork\laughl1nr1\d0244977\0672805-1\1t-xsections.dgn		CHECKED -	REVISIED -		685	(117,118)RS-4,119RS-1; 118B-1	HANCOCK	101	98			
PLOT SCALE = 10.0000" / in.		DRAWN -	REVISIED -		CONTRACT NO. 72B05							
PLOT DATE = Nov-03-2010 11:39:03AM		CHECKED -	REVISIED -		SCALE: 1" = 20'	SHEET NO. 260F	29 SHEETS	STA. 1226+35.00 STA.	1226+35.0	FED. ROAD DIST. NO.	ILLINOIS FED. AID PROJECT	