



OPTION: 1

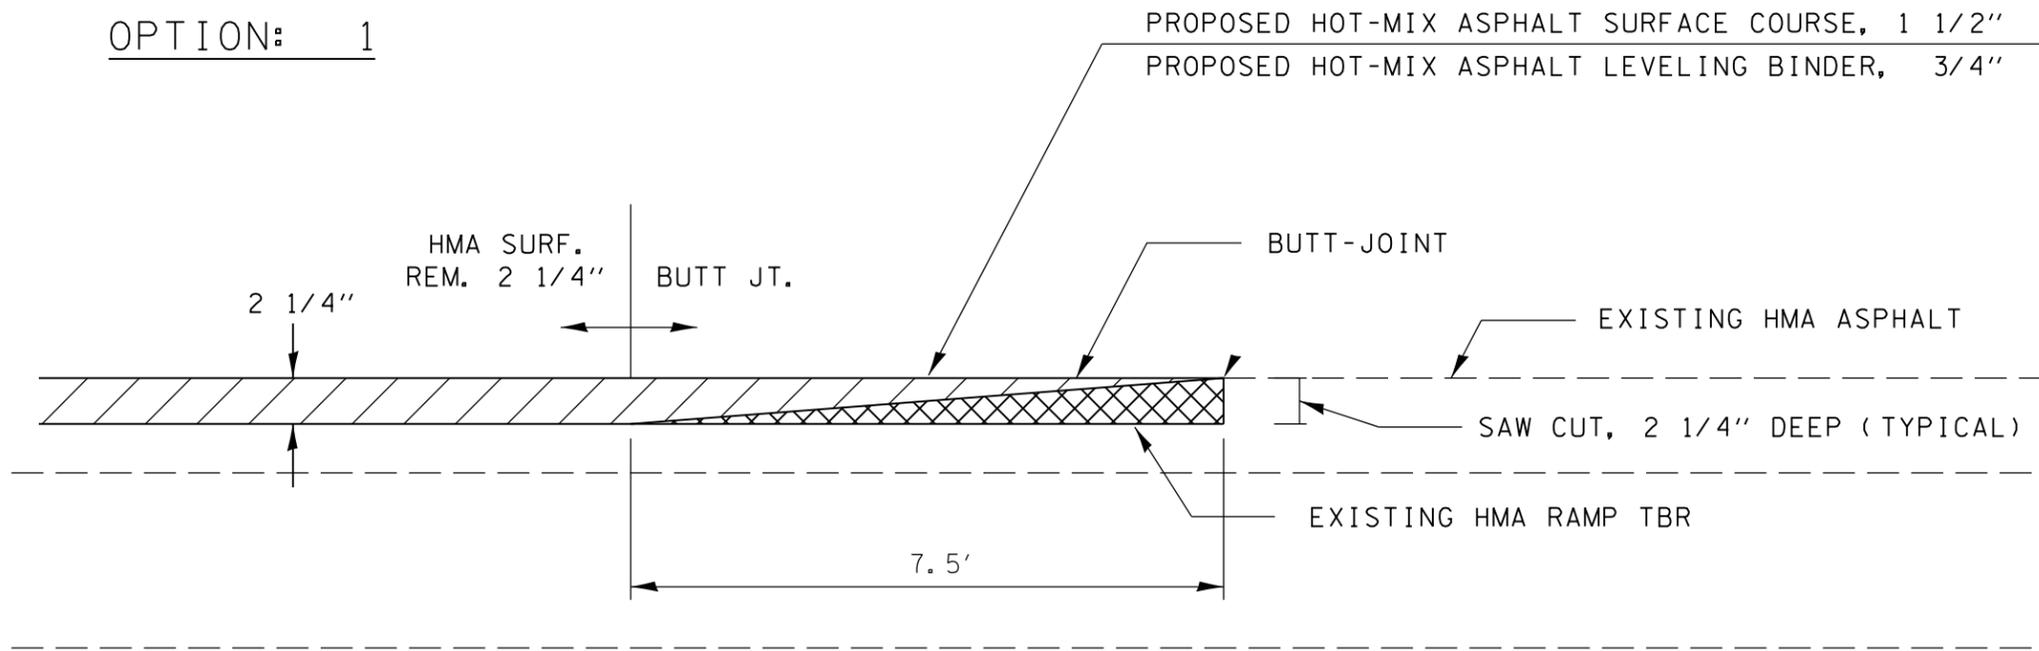

NOTE: RAMPING DOWN DURING HOT-MIX ASPHALT SURFACE REMOVAL, 2 1/4" WILL NOT BE PAID FOR AS TEMPORARY RAMP.

OPTION: 2

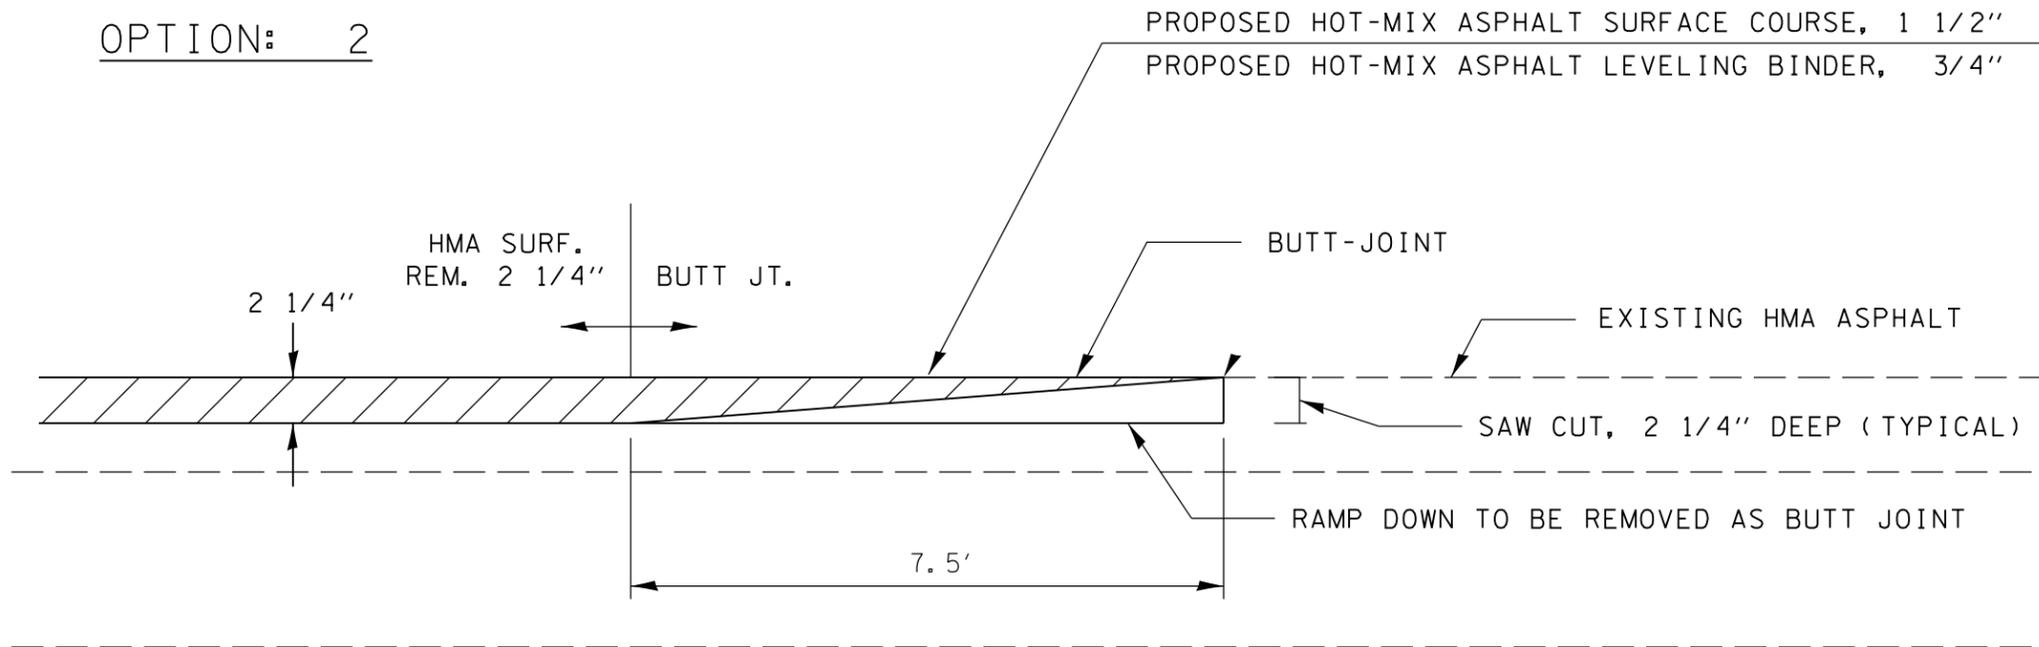

|  |                        |            |                           |   |   |                     |              |             |         |        |              |           |
|--|------------------------|------------|---------------------------|---|---|---------------------|--------------|-------------|---------|--------|--------------|-----------|
| FILE NAME =  | USER NAME = laughlinc1 | DESIGNED - | REVISED -                 | <b>STATE OF ILLINOIS<br/>DEPARTMENT OF TRANSPORTATION</b> | <b>IL 104 OVER GRINDSTONE CREEK<br/>BUTT JOINT DETAIL</b> |                     |              | F.A.P. RTE. | SECTION | COUNTY | TOTAL SHEETS | SHEET NO. |
| et:\pwork\pwork\laughlinc1\0215213\0672898-shj-deta1.s.dgn | DRAWN -                | REVISED -  | 745                       |   |   |                     |              | 107B-1      | ADAMS   | 86     | 59           |           |
| PLOT SCALE = 80.0000' / in.                                | CHECKED -              | REVISED -  | CONTRACT NO. 72B98        |   |   |                     |              |             |         |        |              |           |
| PLOT DATE = Oct-14-2010 09:43:40AM                         | DATE -                 | REVISED -  | ILLINOIS FED. AID PROJECT |   |   |                     |              |             |         |        |              |           |
|  |                        |            |                           |   | SCALE:  | SHEET NO. OF SHEETS | STA. TO STA. |             |         |        |              |           |