


EXISTING TYPICAL CROSS SECTION


STA. 574+00 TO STA. 613+30
 STA. 664+68 TO STA. 676+62

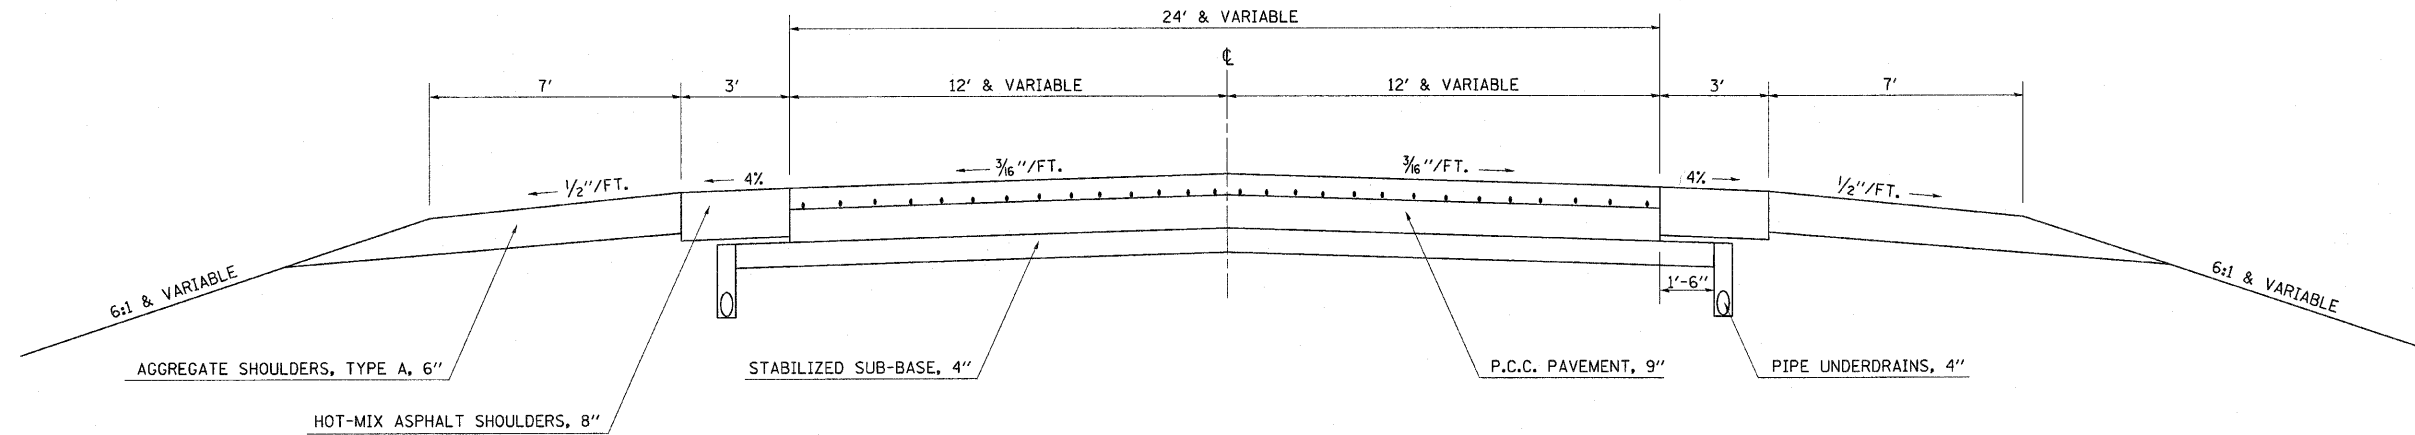

NOTE: NOT DRAWN TO SCALE

EXISTING TYPICAL CROSS SECTION

STA. 613+30 TO STA. 628+35

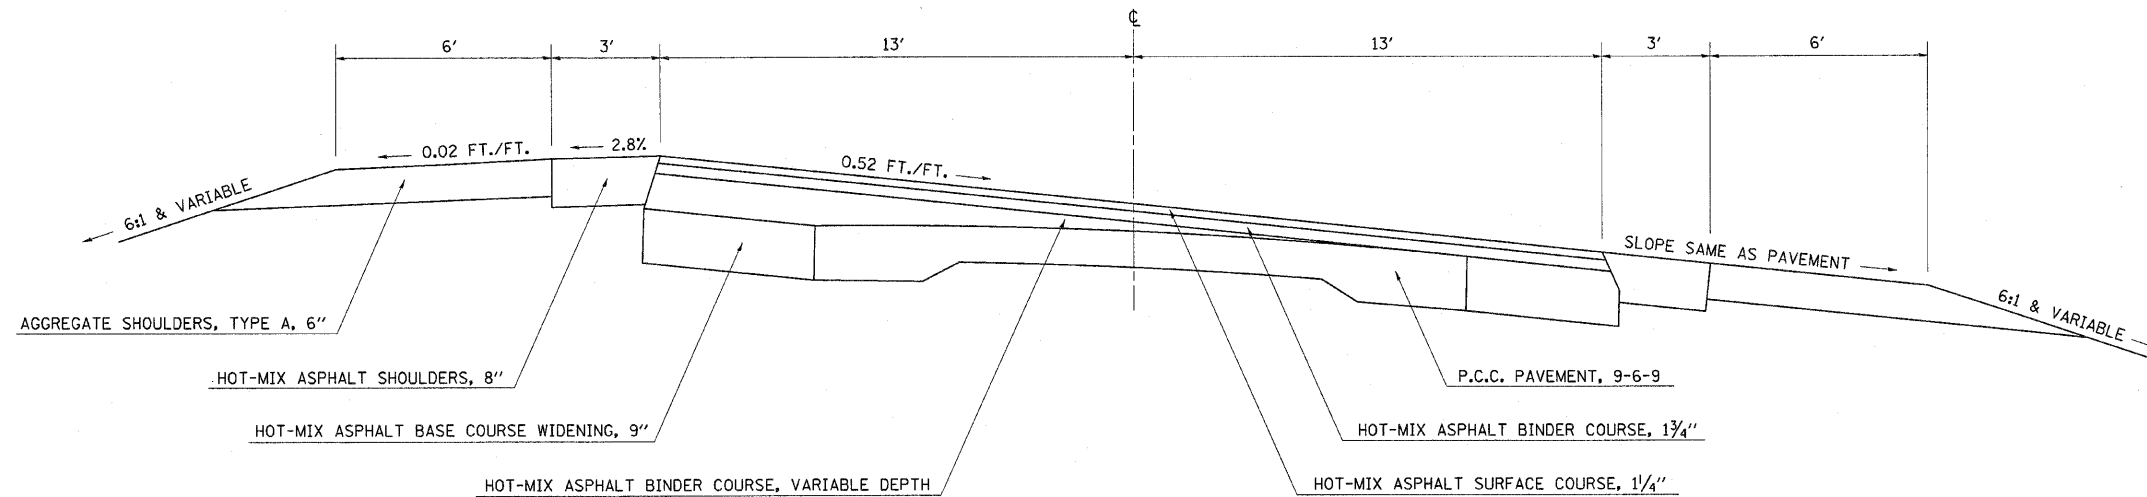

NOTE: NOT DRAWN TO SCALE

FILE NAME =	USER NAME = swartzrw	DESIGNED -	REVISED -	STATE OF ILLINOIS DEPARTMENT OF TRANSPORTATION	TYPICAL CROSS SECTIONS			F.A.P. RTE.	SECTION	COUNTY	TOTAL SHEETS	SHEET NO.	
c:\pwwork\pwwork\swartzrw\d0186845\d77460-sht-typicals.dgn	460-sht-typicals.dgn	DRAWN -	REVISED -		SCALE: NA	SHEET NO. 1 OF 8 SHEETS	STA.	TO STA.	325	9RS-2, 10RS-4	SHELBY	46	4
		CHECKED -	REVISED -		CONTRACT NO. 74460								
		DATE -	REVISED -		ILLINOIS FED. AID PROJECT								