


EXISTING TYPICAL CROSS SECTION


STA. 706+00 TO STA. 547+68

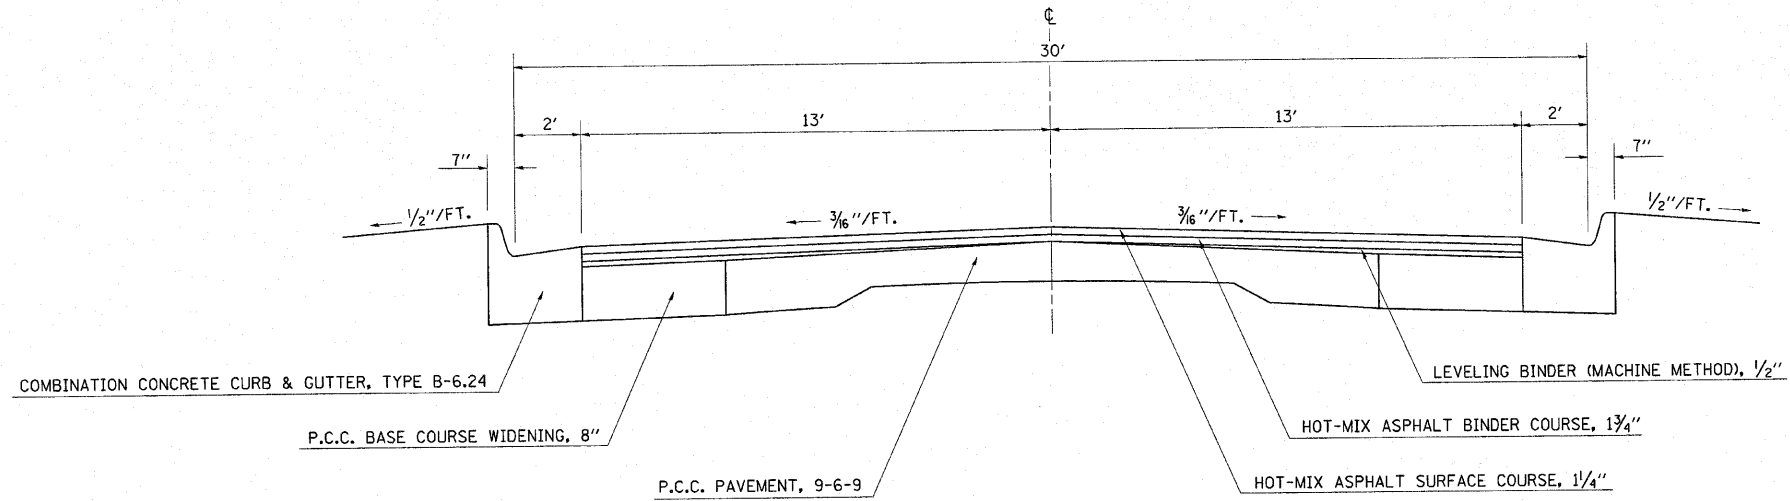

NOTE: NOT DRAWN TO SCALE

EXISTING TYPICAL CROSS SECTION

STA. 547+68 TO STA. 543+60

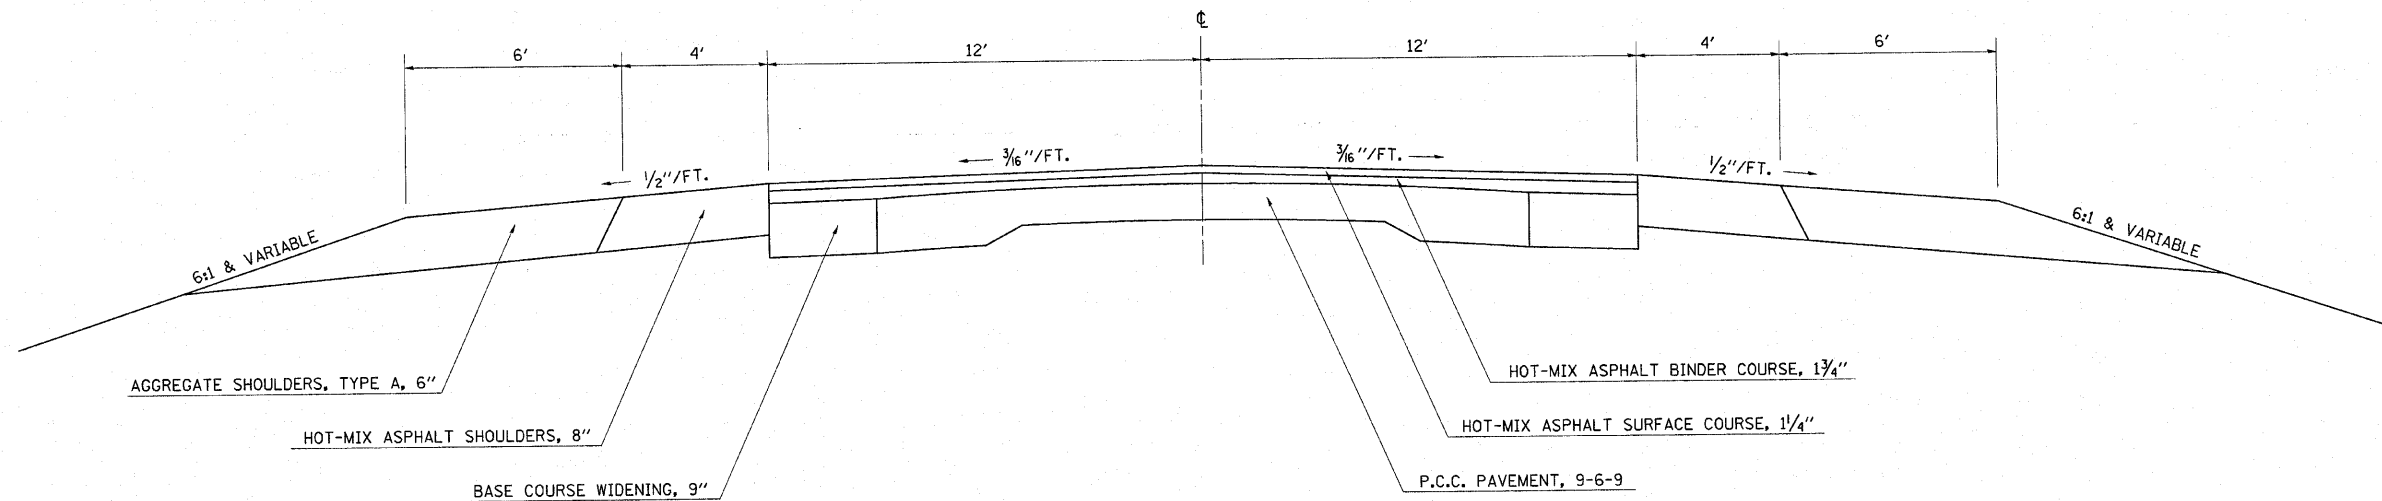

NOTE: NOT DRAWN TO SCALE

FILE NAME = c:\pwwork\pwwork\swartzr\108186845\10774	USER NAME = swartzr	DESIGNED -	REVISED -	STATE OF ILLINOIS DEPARTMENT OF TRANSPORTATION	TYPICAL CROSS SECTIONS			F.A.P. RTE.	SECTION	COUNTY	TOTAL SHEETS	SHEET NO.
	PLOT SCALE = 20,0000' / IN.	DRAWN -	REVISED -					325	9RS-2, 10RS-4	SHELBY	46	6
PLOT DATE = 10/22/2010	CHECKED -	REVISED -	SCALE: NA SHEET NO. 3 OF 8 SHEETS STA. TO STA.			CONTRACT NO. 74460						
	DATE -	REVISED -	ILLINOIS FED. AID PROJECT									