


EXISTING TYPICAL CROSS SECTION


STA. 543+60 TO STA. 509+09
 STA. 501+09 TO STA. 486+31
 STA. 474+67 TO STA. 430+68

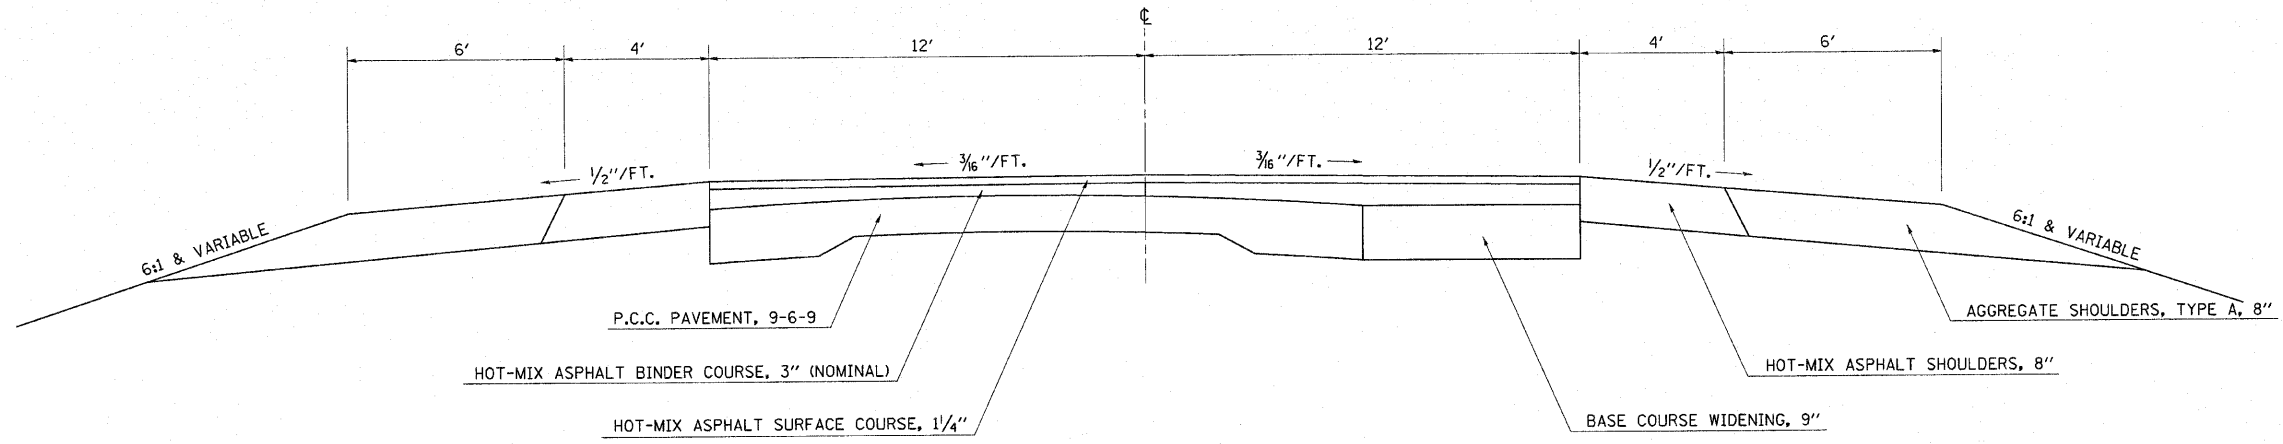

NOTE: NOT DRAWN TO SCALE

EXISTING TYPICAL CROSS SECTION

STA. 486+31 TO STA. 474+67
 STA. 430+68 TO STA. 424+58.40

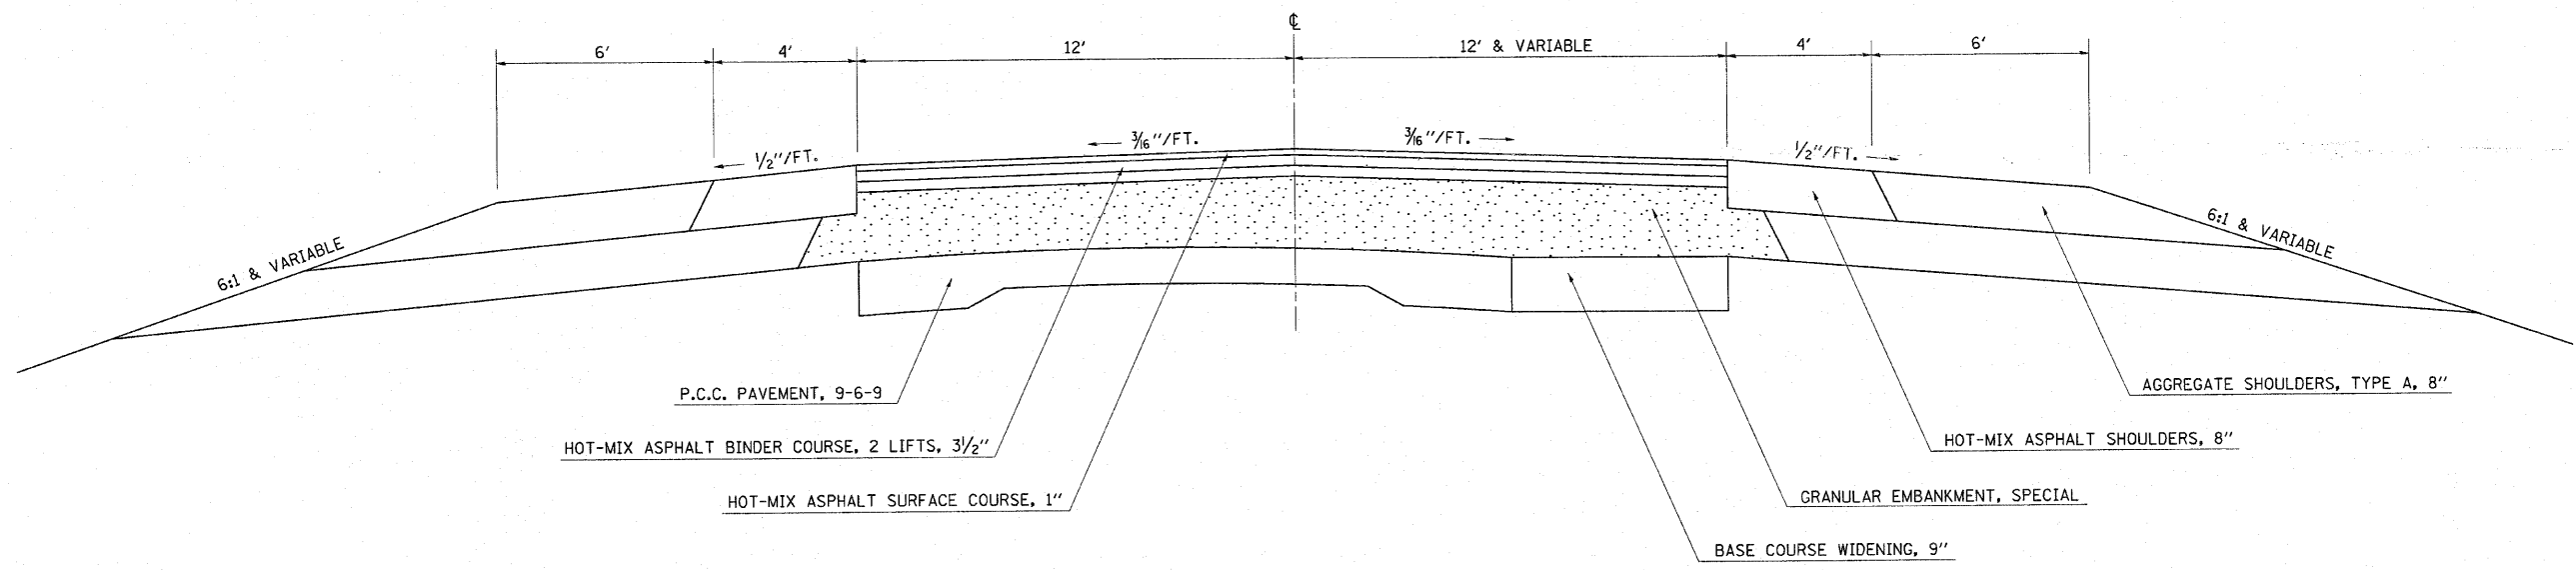

NOTE: NOT DRAWN TO SCALE

FILE NAME =	USER NAME = swartzw	DESIGNED -	REVISED -	STATE OF ILLINOIS DEPARTMENT OF TRANSPORTATION	TYPICAL CROSS SECTIONS		F.A.P. RTE.	SECTION	COUNTY	TOTAL SHEETS	SHEET NO.	
c:\pw\work\pwsdot\swartzw\d0106045\d77	488-shr-typicals.dgn	DRAWN -	REVISED -		SCALE: NA	SHEET NO. 4 OF 8 SHEETS	STA. TO STA.	325	9RS-2, 10RS-4	SHELBY	46	7
	PLOT SCALE = 20.0000' / IN.	CHECKED -	REVISED -									
	PLOT DATE = 10/22/2010	DATE -	REVISED -									
							ILLINOIS FED. AID PROJECT					
CONTRACT NO. 74460												