
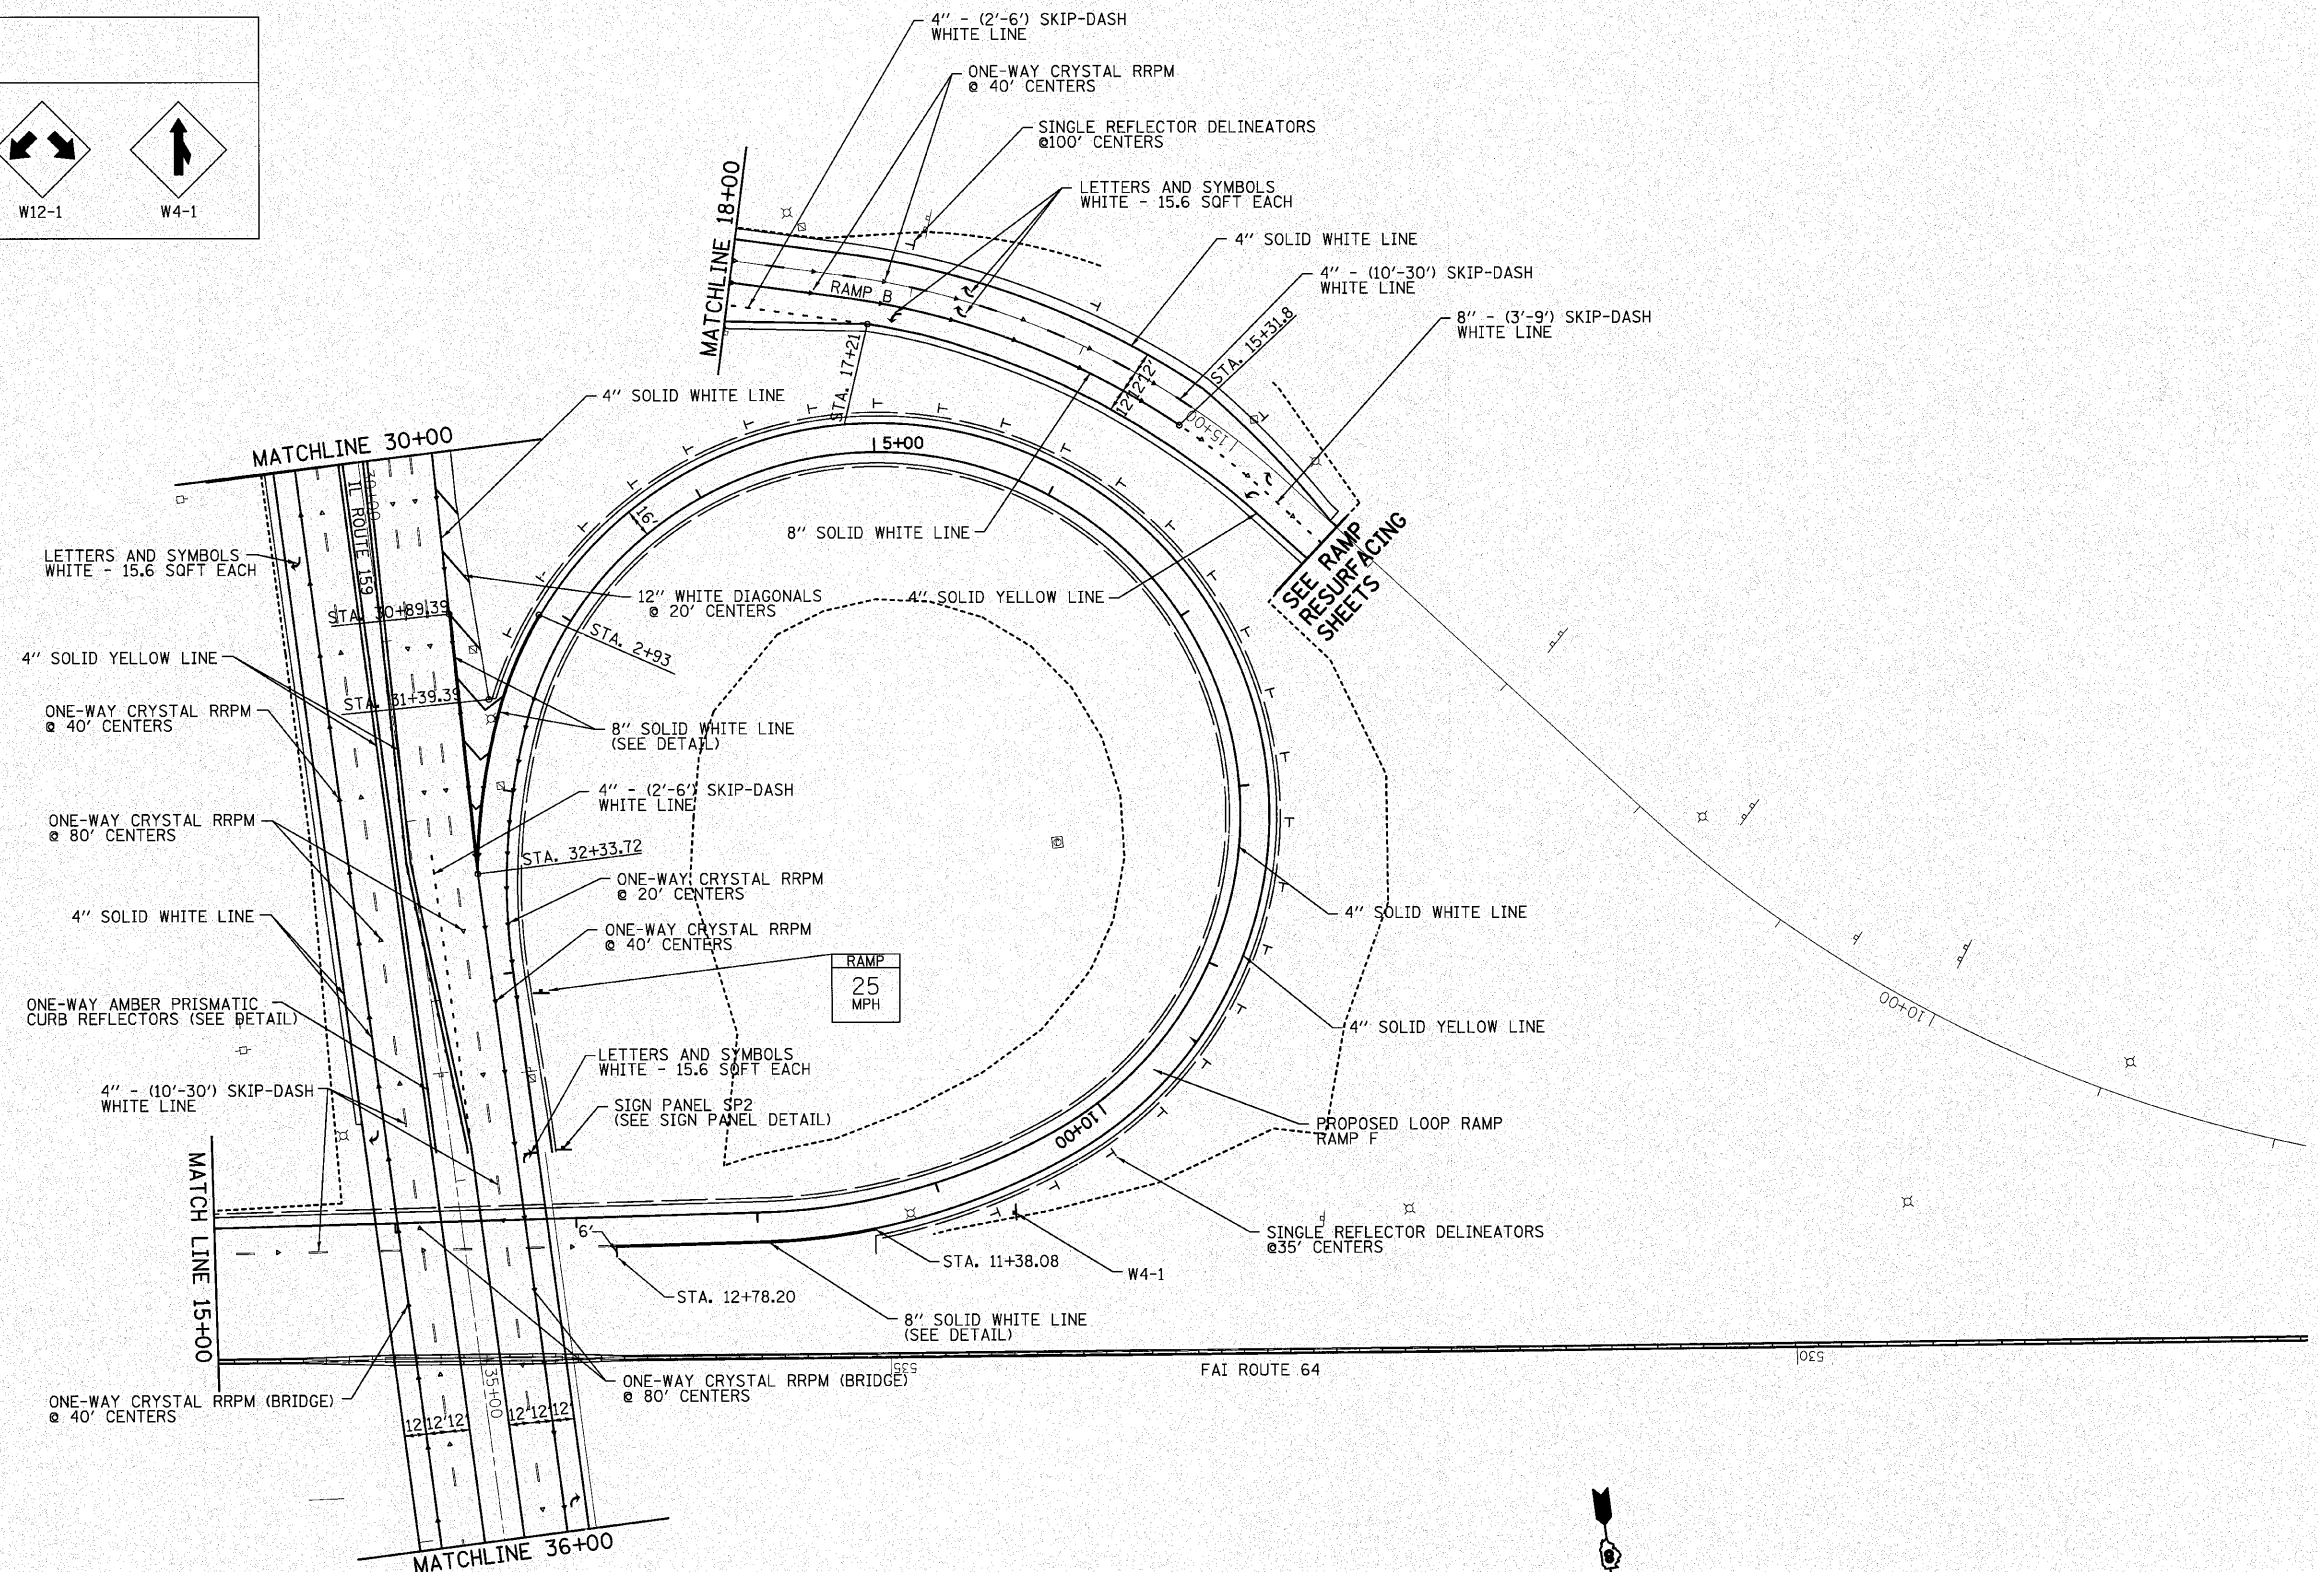


SIGN LEGEND

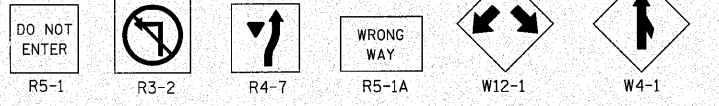

FILE NAME =	USER NAME = burnsideem	DESIGNED -	REVISED -	<b>STATE OF ILLINOIS DEPARTMENT OF TRANSPORTATION</b>	<b>PAVEMENT MARKING SHEETS</b>			F.A.I. RTE.	SECTION	COUNTY	TOTAL SHEETS	SHEET NO.
c:\pwwork\pwwork\burnsideem\2165363\d075d59+shz\pmk.dgn	PLOT SCALE = 50.0000' / 1" IN.	DRAWN -	REVISED -					64	82-5K-2	ST. CLAIR	162	48
PLOT DATE = 8/10/2010	DATE -	CHECKED -	REVISED -		SCALE: SHEET NO. OF SHEETS STA. TO STA.			CONTRACT NO. 76D59				
		DATE -	REVISED -		FED. ROAD DIST. NO. ILLINOIS FED. AID PROJECT							