


FINAL SURVEY	COMPILED	DATE
NOTE BOOK	PLOTTED	BY
NO.	TEMPLATE	
	AREAS	
	CHECKED	

ORIGINAL SURVEY	COMPILED	DATE
NOTE BOOK	PLOTTED	BY
NO.	TEMPLATE	
	AREAS	
	CHECKED	

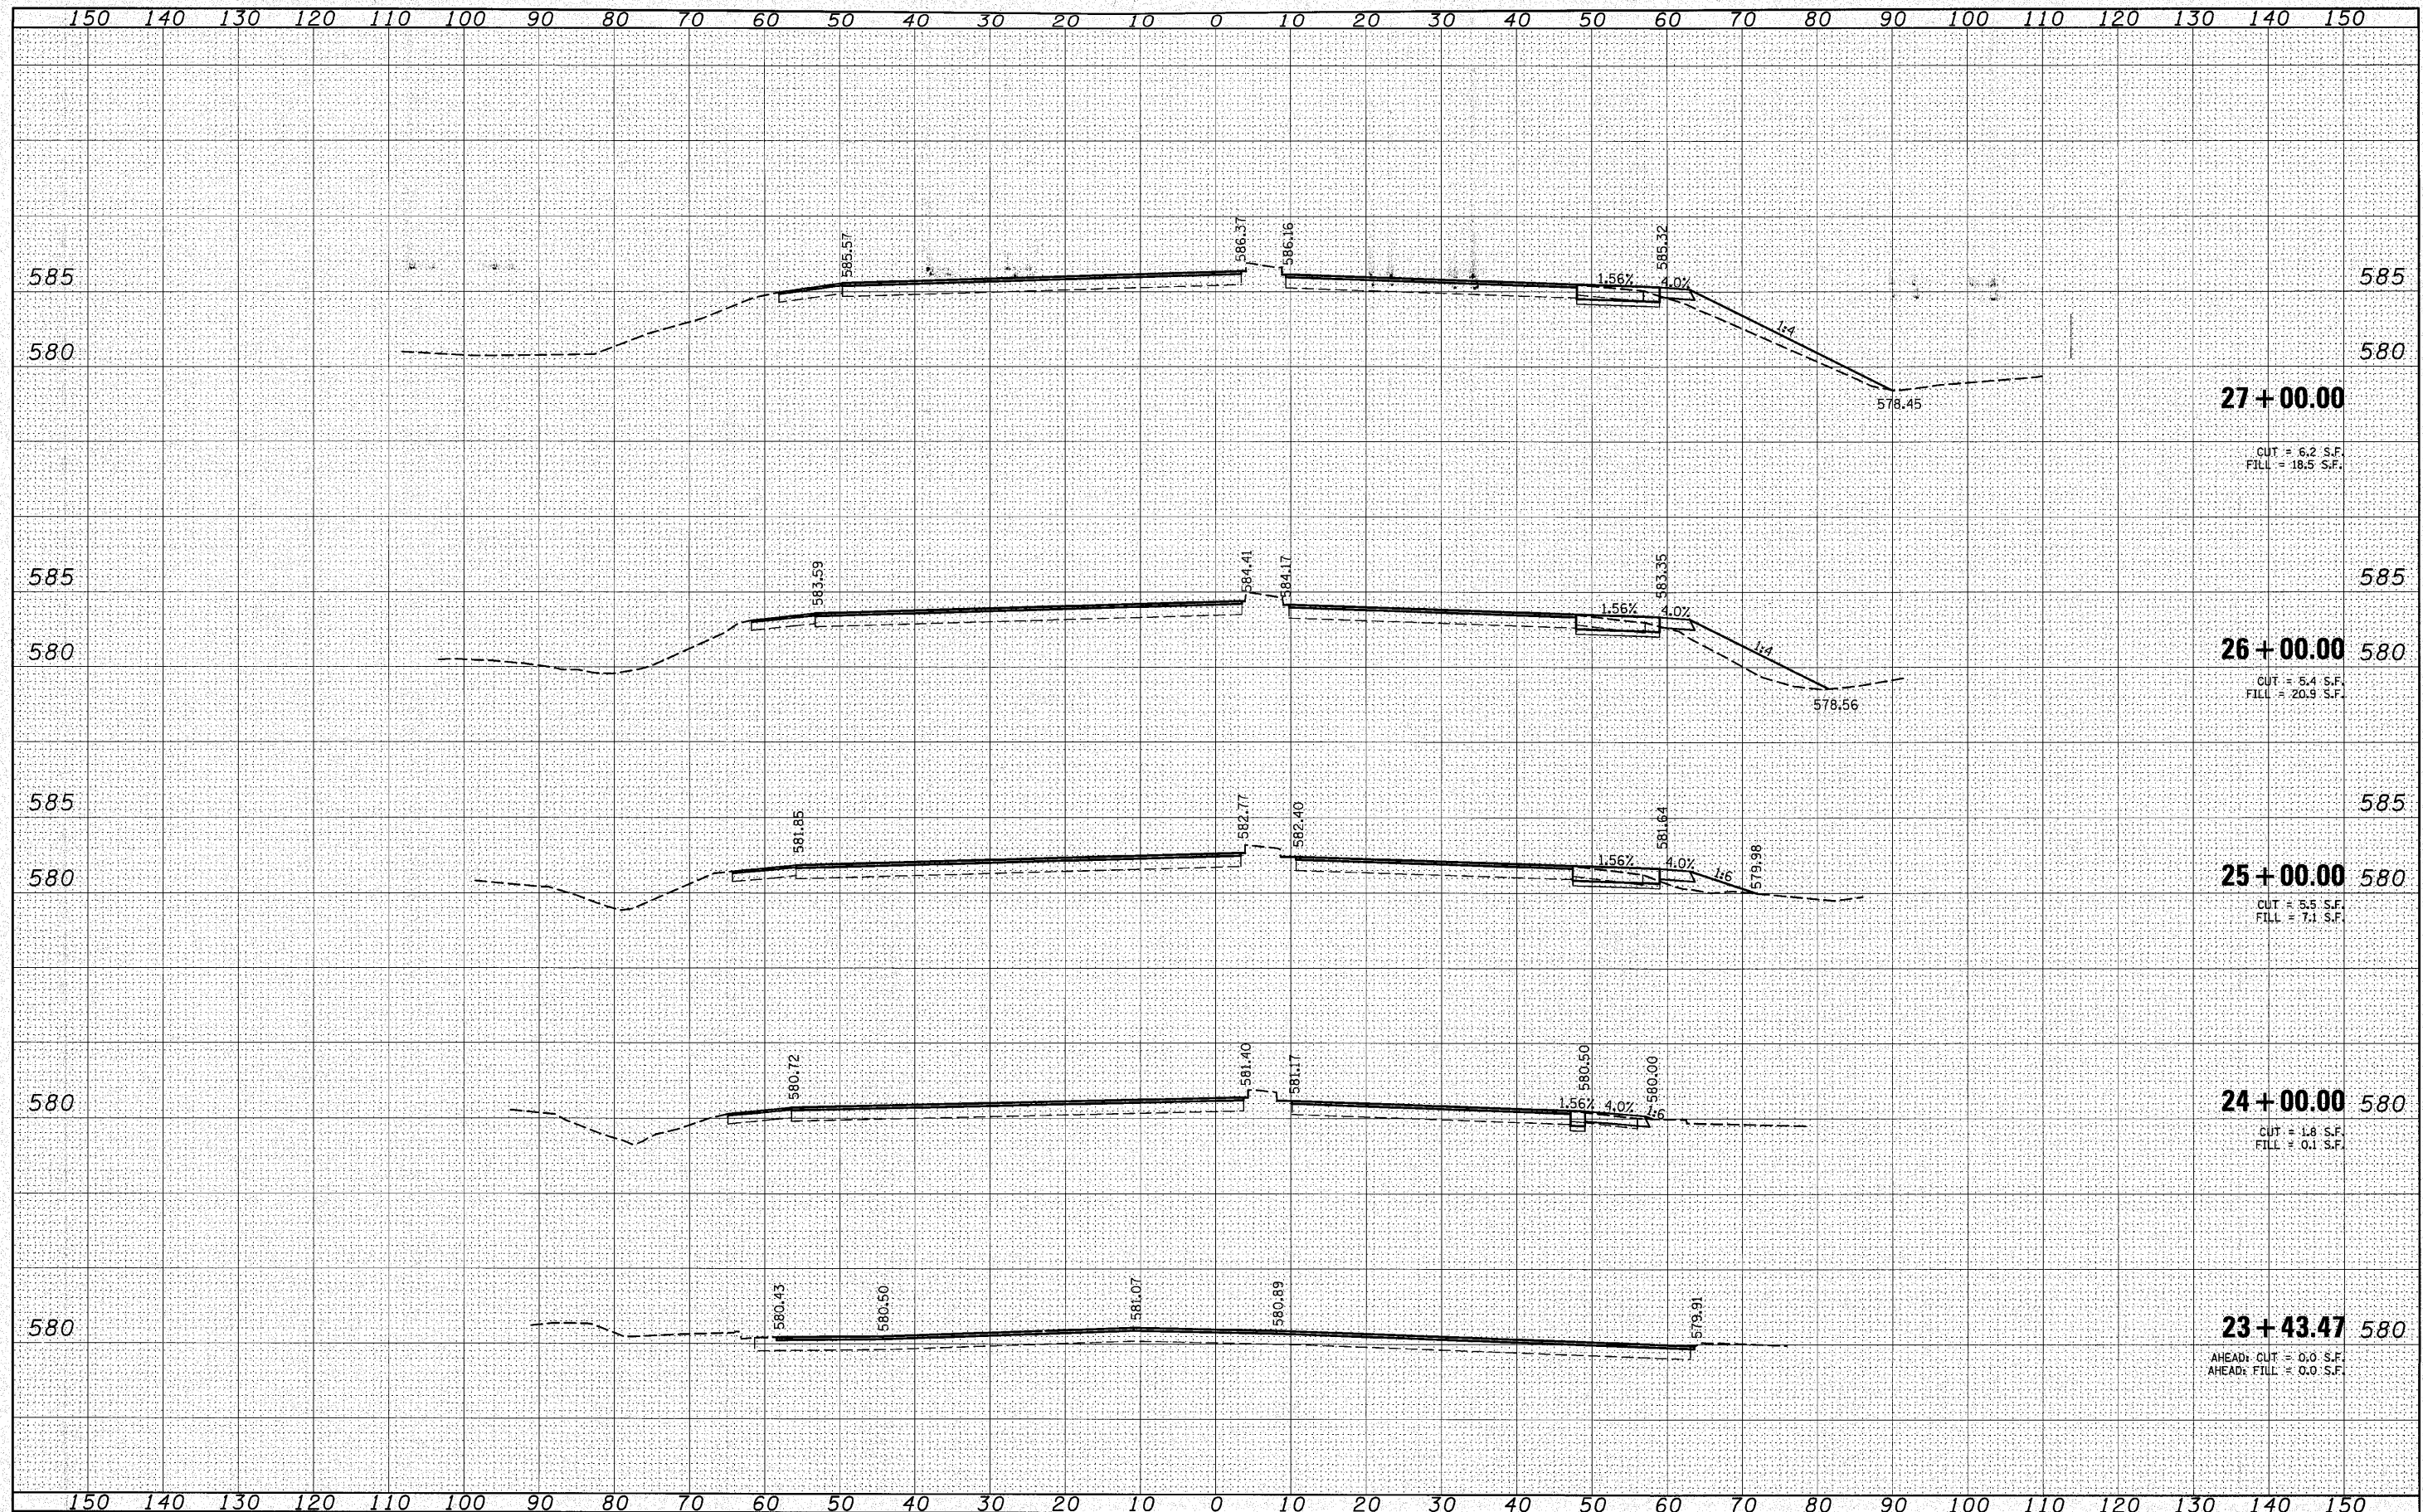

FILE NAME =	USER NAME = burnsideem	DESIGNED - DJO	REVISED -	STATE OF ILLINOIS DEPARTMENT OF TRANSPORTATION	IL 159 CROSS SECTIONS	F.A.I. RTE. =	SECTION	COUNTY	TOTAL SHEETS	SHEET NO.	
ct:\pw_work\p\id\burnsideem\0210578\0876d59	ht-ksht3.dgn	DRAWN - DMW	REVISED -			64	82-5K-2	ST. CLAIR	162	128	
PLOT SCALE = 10.0000' / IN.		CHECKED -	REVISED -			CONTRACT NO. 76D59		ILLINOIS FED. AID PROJECT			
PLOT DATE = 8/18/2010		DATE -	REVISED -			SCALE:	SHEET NO. 1 OF 7 SHEETS	STA. 23+43.47	TO STA. 27+00.00		