


FINAL SURVEY NO.	BY	DATE
SURVEYED		
PLOTTED		
TEMPLATE		
AREAS CHECKED		
AREAS CHECKED		

ORIGINAL SURVEY NO.	BY	DATE
SURVEYED		
PLOTTED		
TEMPLATE		
AREAS CHECKED		
AREAS CHECKED		

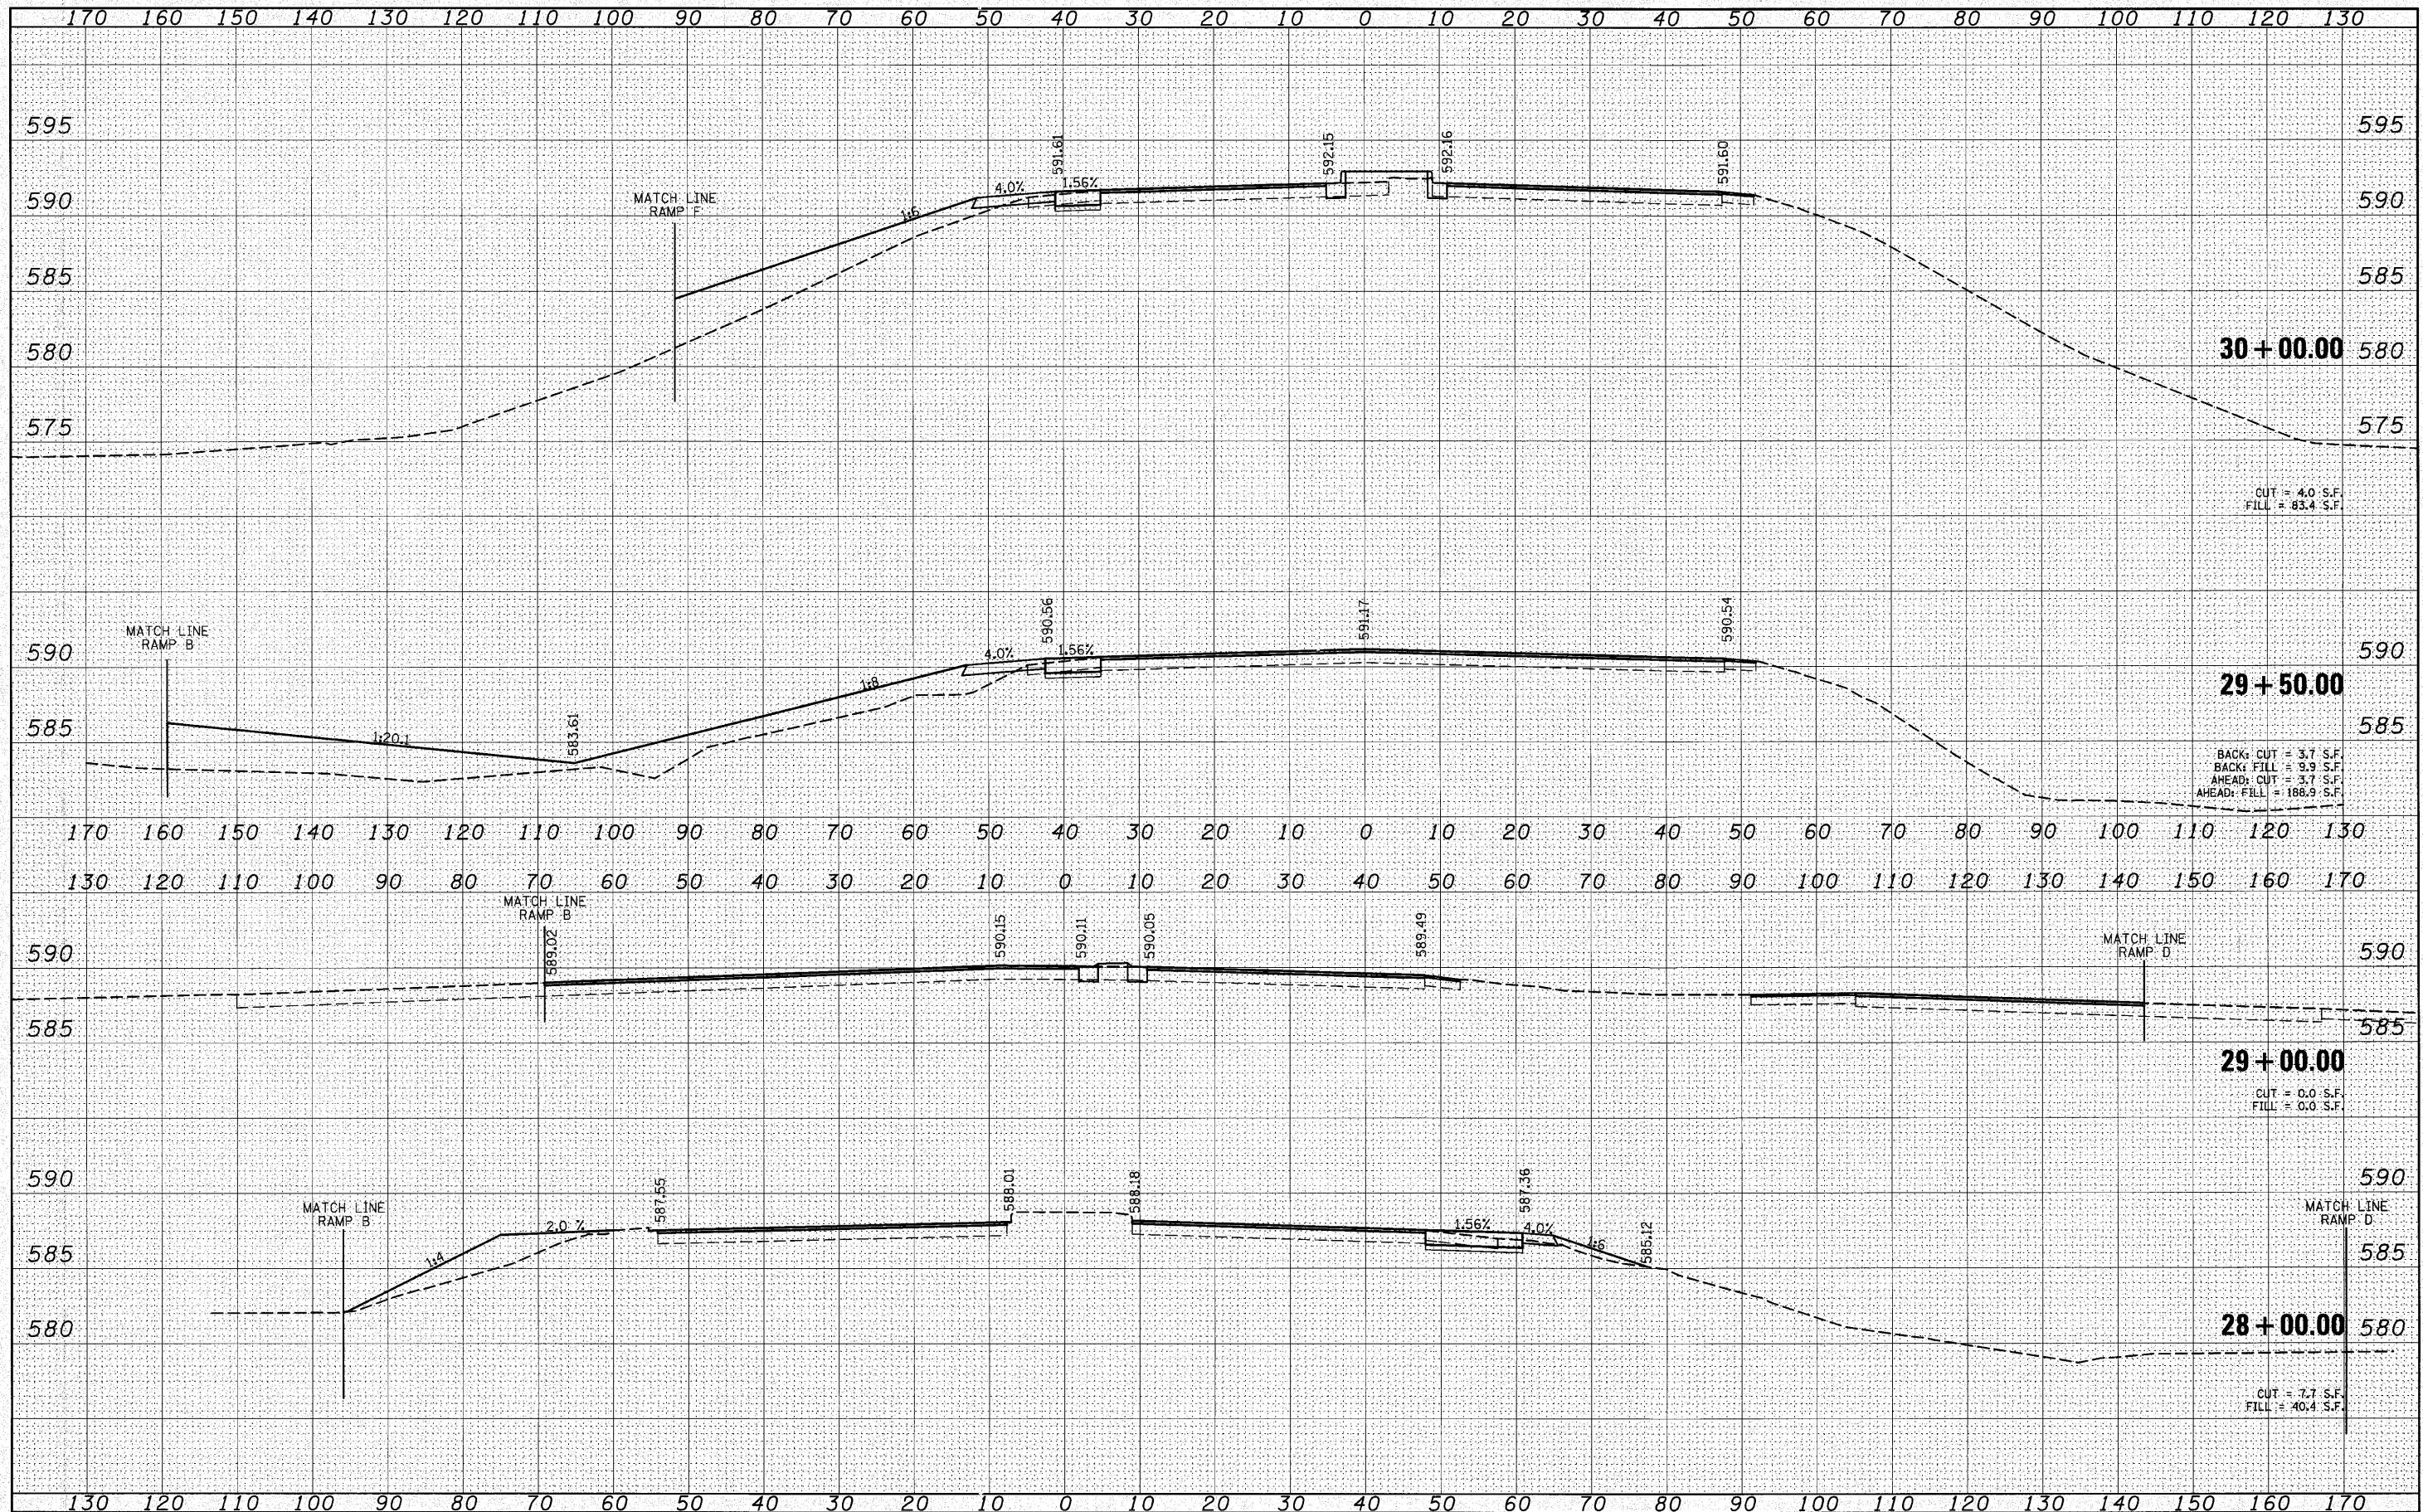

FILE NAME =	USER NAME = burrisdeen	DESIGNED - DJO	REVISED -	STATE OF ILLINOIS DEPARTMENT OF TRANSPORTATION	IL 159 CROSS SECTIONS	F.A.I. RTE. 64	SECTION 82-5K-2	COUNTY ST. CLAIR	TOTAL SHEETS 162	SHEET NO. 129	
CONTRACT NO. 76D59	PLLOT SCALE = 1/8" = 20.000' / IN.	DRAWN - DMW	REVISED -			SCALE:	SHEET NO. 2 OF 7 SHEETS	STA. 28+00.00	TO STA. 30+00.00	ILLINOIS FED. AID PROJECT	
	PLLOT DATE = 5/18/2010	CHECKED -	REVISED -								
		DATE	REVISED -								