


FINAL SURVEY	SURVEYED	BY	DATE
NOTE BOOK	PLOTTED		
NO.	TEMPLATE		
	AREAS		
	CHECKED		

ORIGINAL SURVEY	REVIEWED	BY	DATE
NOTE BOOK	PLOTTED		
NO.	TEMPLATE		
	AREAS		
	CHECKED		

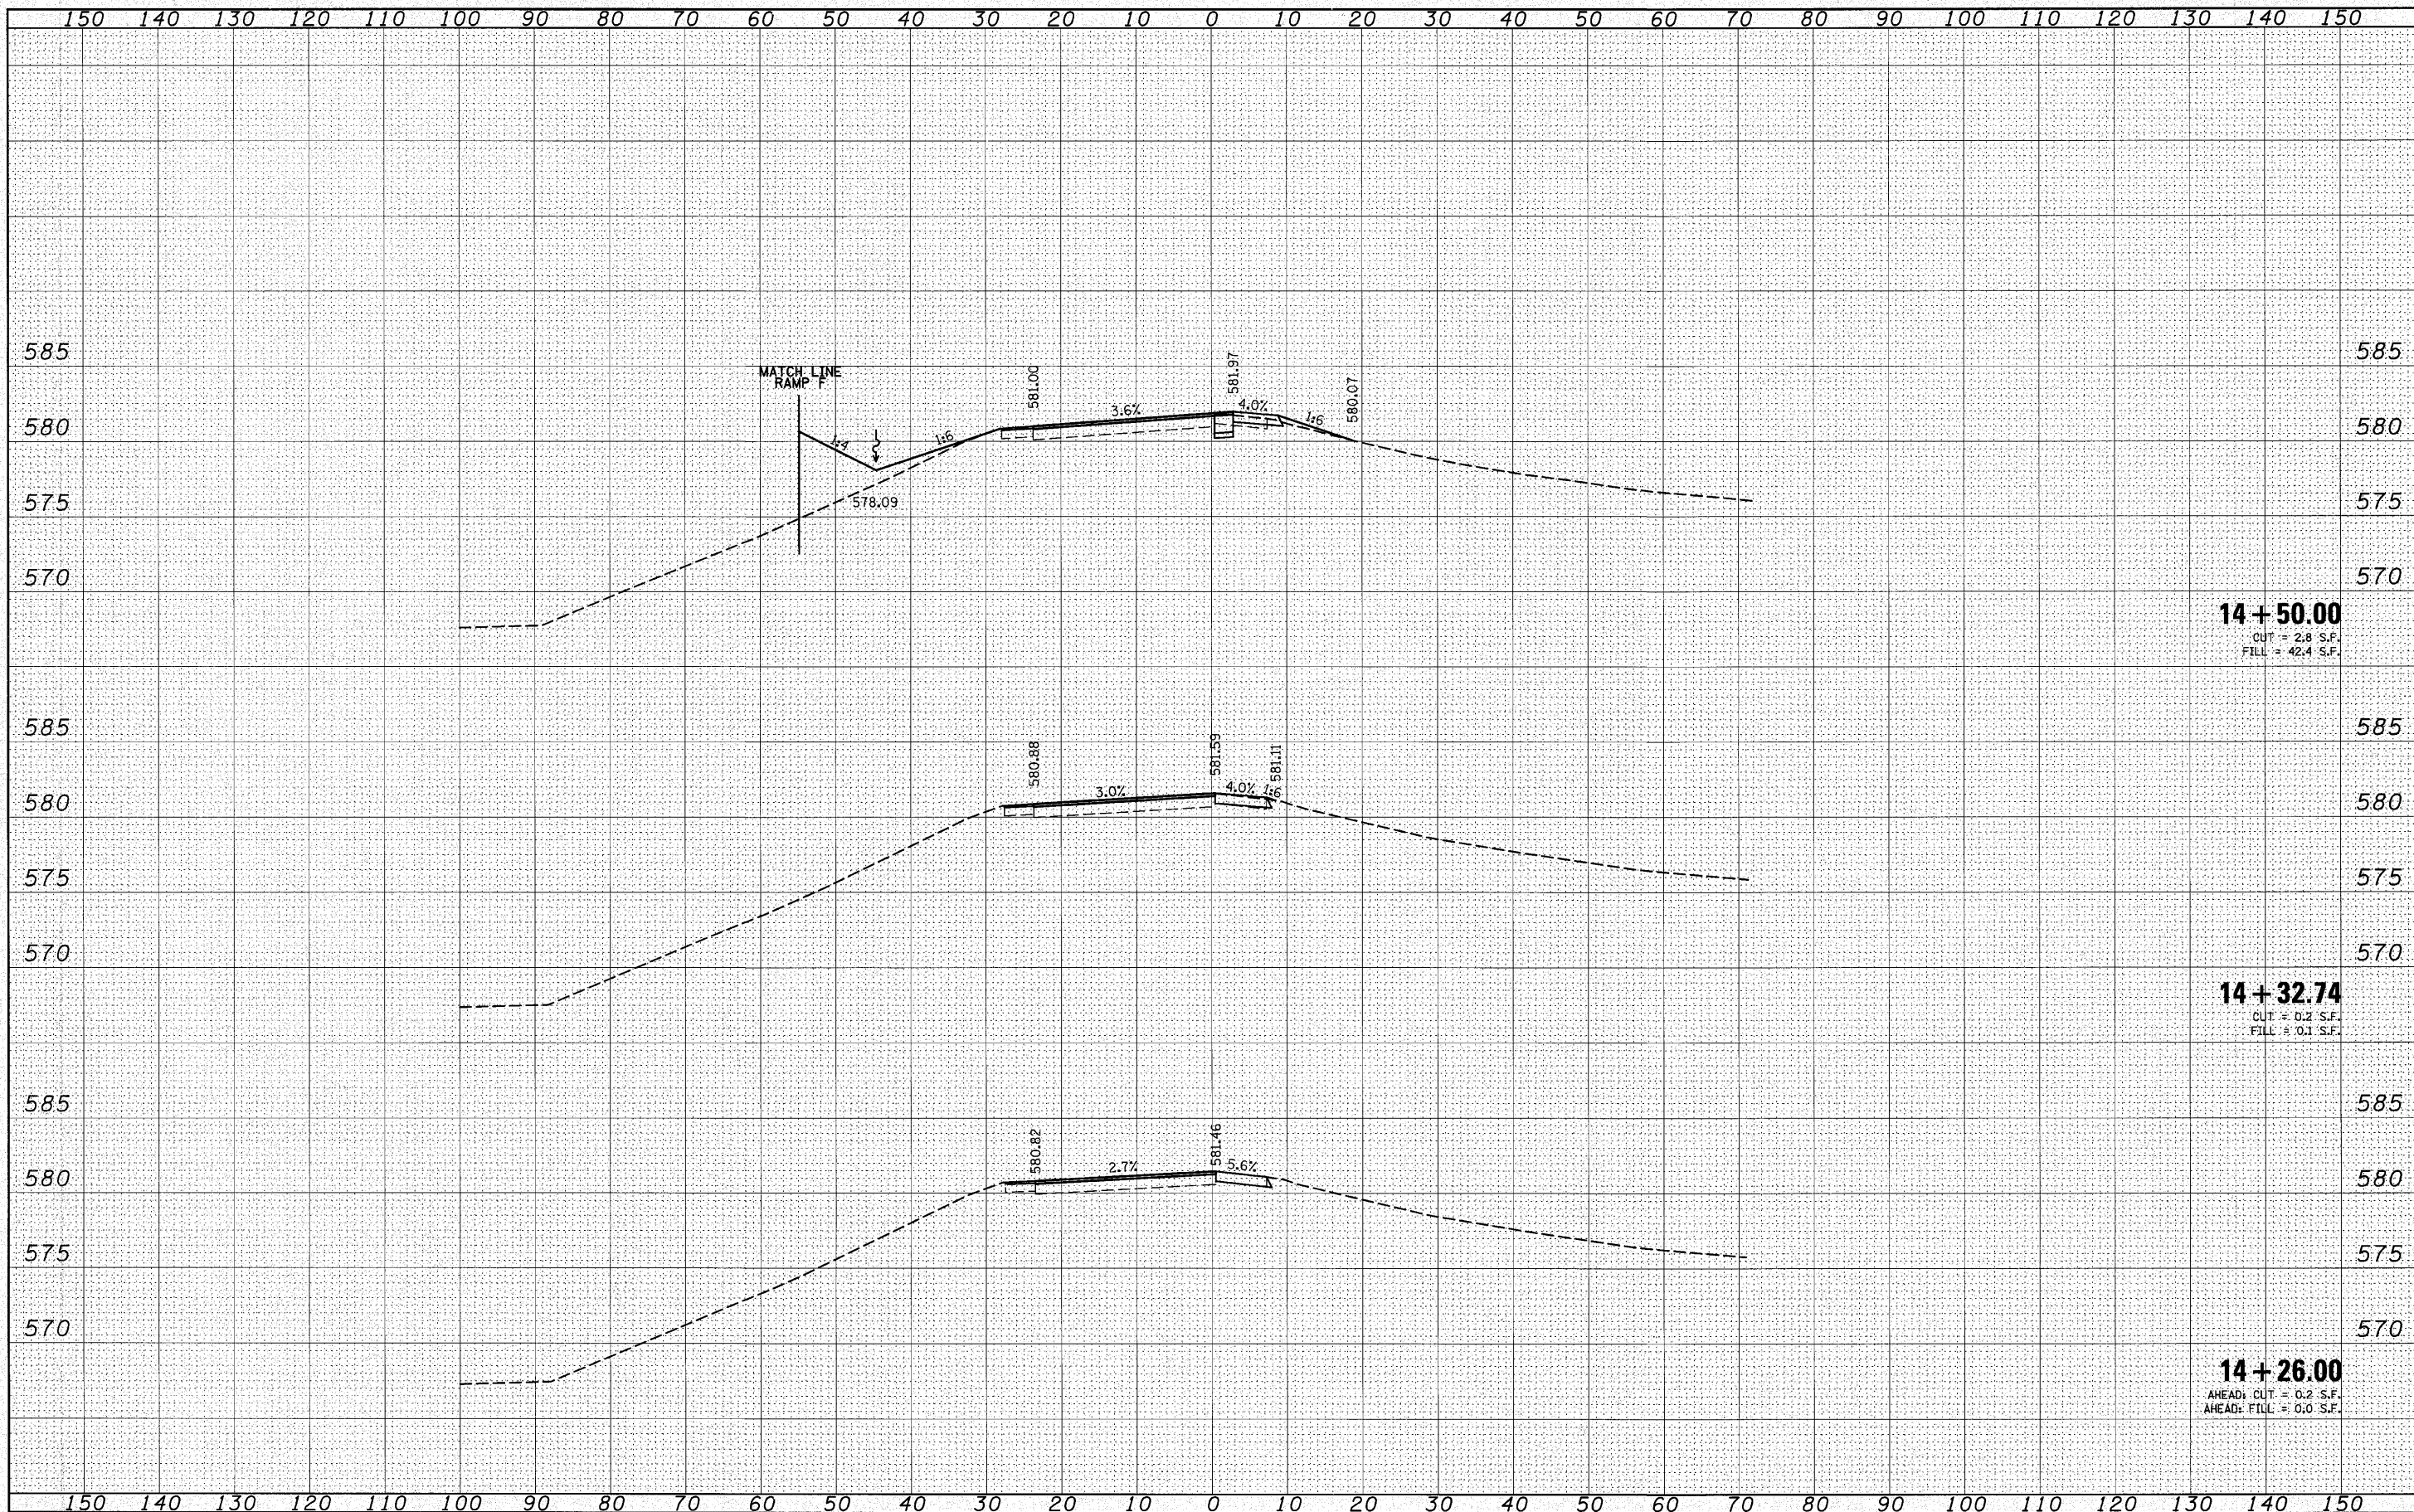

FILE NAME =	USER NAME = burrisdeem	DESIGNED - DJO	REVISED -	STATE OF ILLINOIS DEPARTMENT OF TRANSPORTATION	RAMP B CROSS SECTIONS		F.A.I. RTE. 64	SECTION 82-5K-2	COUNTY ST. CLAIR	TOTAL SHEETS 162	SHEET NO. 135
et:\pwwork\pwwork\burrisdeem\ad210578\0876d59-	ent-xash12.dgn	DRAWN - DMW	REVISED -		SCALE:	SHEET NO. 1 OF 6 SHEETS	STA. 14+26.00 TO STA. 14+50.00	CONTRACT NO. 76D59		ILLINOIS FED. AID PROJECT	
		CHECKED -	REVISED -								
		DATE	REVISED -								