


FINAL SURVEY	SUBMITTED	DATE
NOTE BOOK	PLOTTED	
	TEMPLATE	
	AREAS	
	CHECKED	

ORIGINAL SURVEY	SUBMITTED	DATE
NOTE BOOK	PLOTTED	
	TEMPLATE	
	AREAS	
	CHECKED	

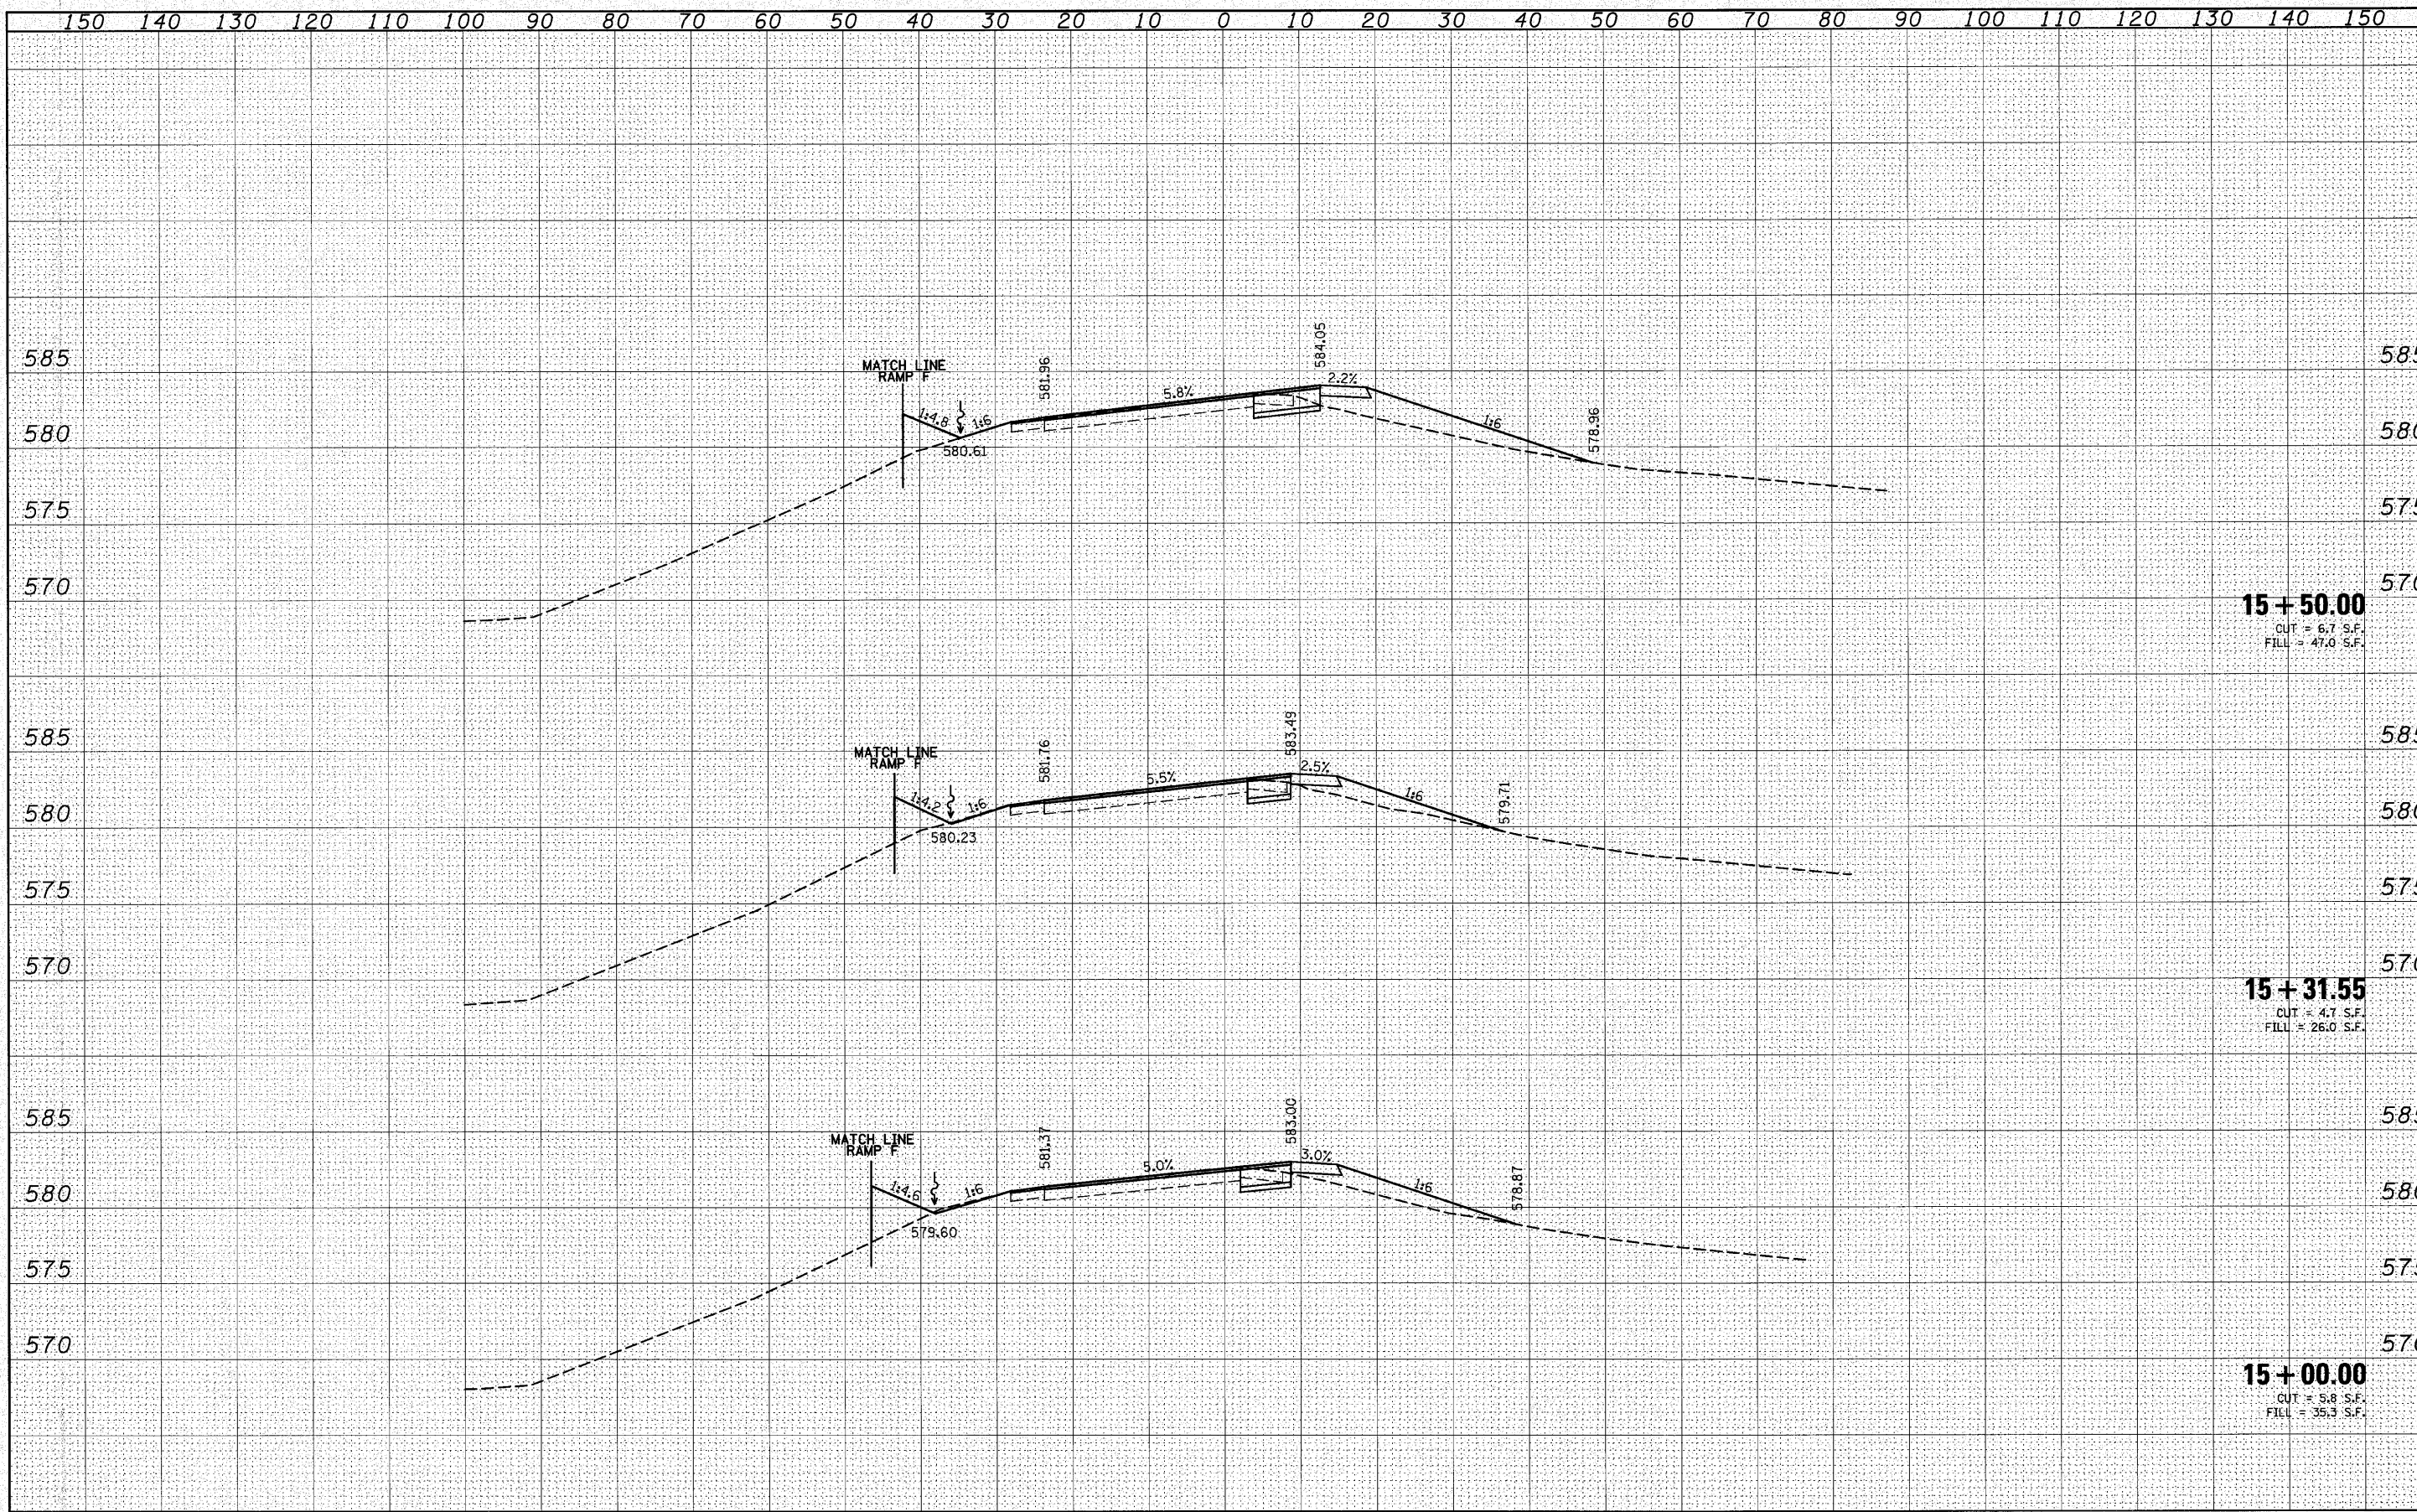

FILE NAME =	USER NAME = burnsideem	DESIGNED - DJO	REVISED -	STATE OF ILLINOIS DEPARTMENT OF TRANSPORTATION	RAMP B CROSS SECTIONS			F.A.I. RTE. 64	SECTION 82-5K-2	COUNTY ST. CLAIR	TOTAL SHEETS 162	SHEET NO. 136
es:\pw_work\pwidot\burnsideem\2210578\0876d59	ht-xssh2.dgn	DRAWN - DMW	REVISED -		SCALE:	SHEET NO. 2 OF 6 SHEETS	STA. 15+00.00	TO STA. 15+50.00	CONTRACT NO. 76D59			
	PLOT SCALE = 10.0000' / IN.	CHECKED -	REVISED -		ILLINOIS FED. AID PROJECT							
	PLOT DATE = 8/10/2010	DATE -	REVISED -									