


FINAL SURVEY	SURVEYED	DATE
NOTE BOOK	PLOTTED	BY
NO.	TEMPLATE	
	AREAS CHECKED	
	AREAS	

ORIGINAL SURVEY	SURVEYED	DATE
NOTE BOOK	PLOTTED	BY
NO.	TEMPLATE	
	AREAS CHECKED	
	AREAS	

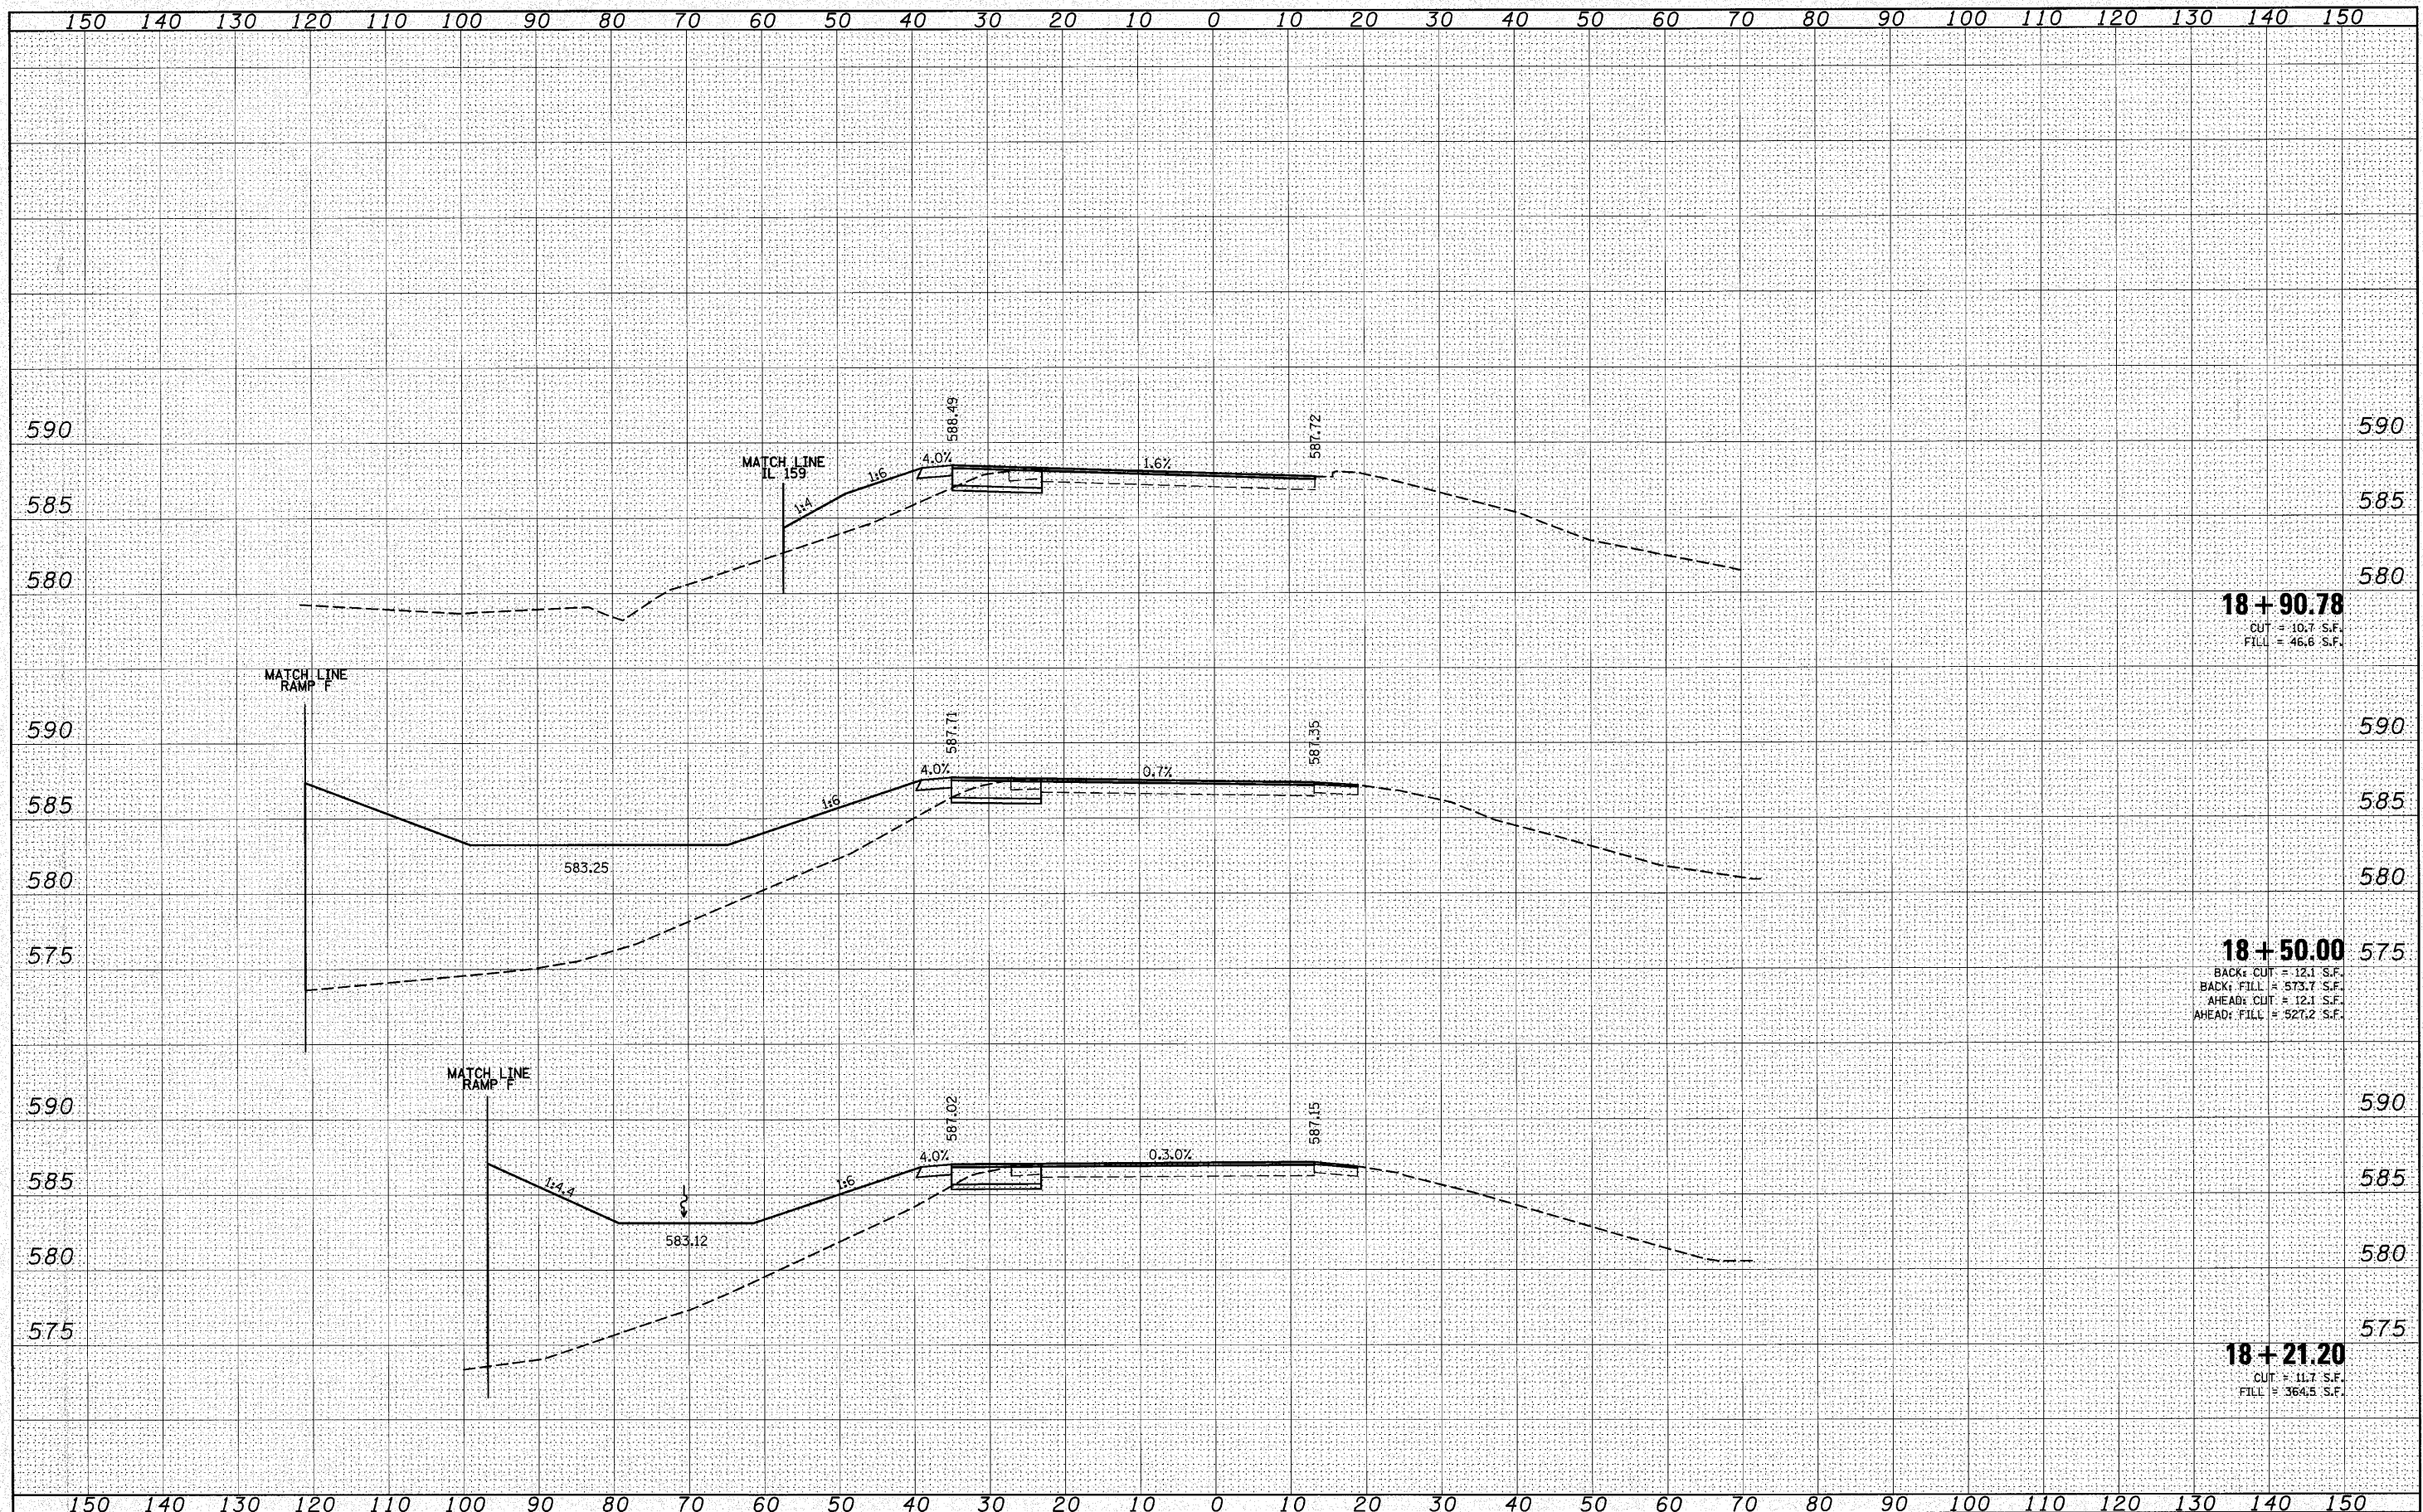

18 + 90.78
 CUT = 10.7 S.F.
 FILL = 46.6 S.F.

18 + 50.00
 BACK CUT = 12.1 S.F.
 BACK FILL = 573.7 S.F.
 AHEAD CUT = 12.1 S.F.
 AHEAD FILL = 527.2 S.F.

18 + 21.20
 CUT = 11.7 S.F.
 FILL = 364.5 S.F.

FILE NAME =	USER NAME = burnsideem	DESIGNED - DJO	REVISED -	STATE OF ILLINOIS DEPARTMENT OF TRANSPORTATION	RAMP B CROSS SECTIONS		F.A.I. RTE. 64	SECTION 82-5K-2	COUNTY ST. CLAIR	TOTAL SHEETS 162	SHEET NO. 139	
et:\pwork\pwork\burnsideem\20210578\0876d594\sheet2.dgn		DRAWN - DMW	REVISED -		SCALE:	SHEET NO. 5 OF 6 SHEETS	STA. 18+21.20 TO STA. 18+90.78	CONTRACT NO. 76D59		ILLINOIS FED. AID PROJECT		
		CHECKED -	REVISED -									
		DATE -	REVISED -									