


FINAL SURVEY	SURVEYED	BY	DATE
NOTE BOOK	PLOTTED		
NO.	TEMPLATE		
	AREAS		
	CHECKED		

ORIGINAL SURVEY	SURVEYED	BY	DATE
NOTE BOOK	PLOTTED		
NO.	TEMPLATE		
	AREAS		
	CHECKED		

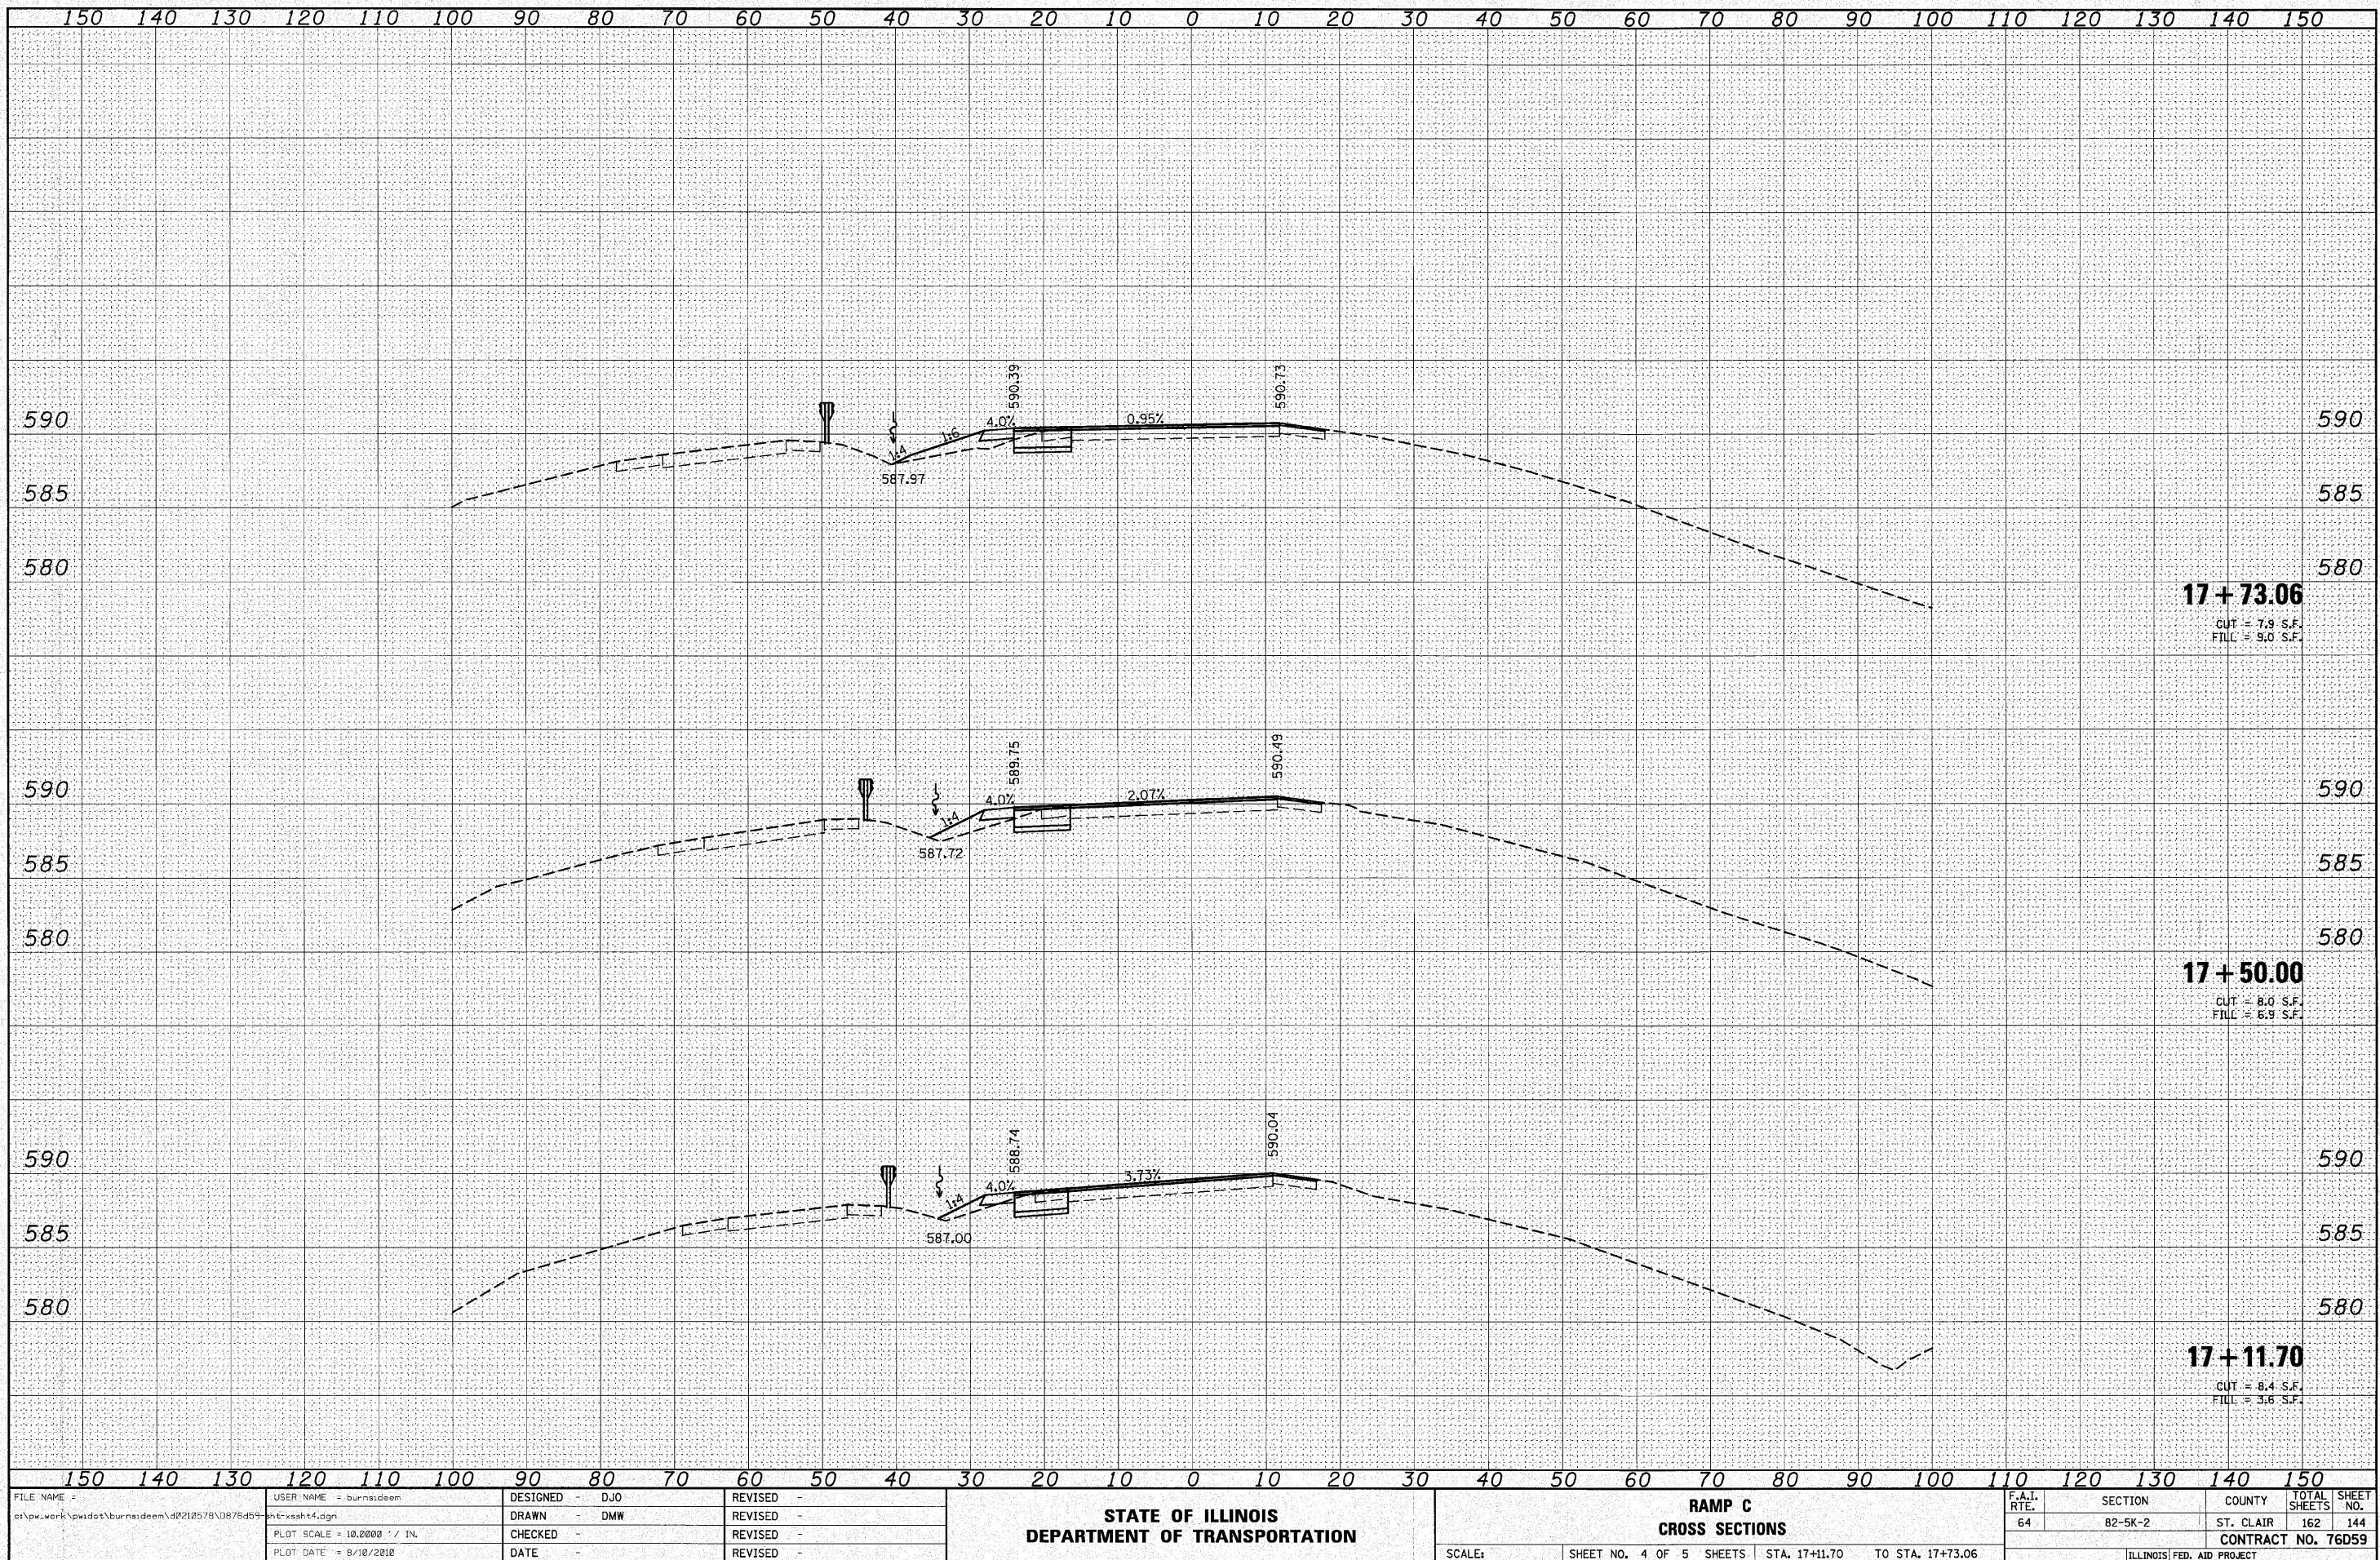

FILE NAME =	USER NAME = burnsideem
et:\pwwork\pwwid\burnsideem\0210579\0876d59	nt:\ssht4.dgn
PLOT SCALE = 10.0000' / IN.	PLOT DATE = 8/10/2010

DESIGNED -	DJO	REVISED -	
DRAWN -	DMW	REVISED -	
CHECKED -		REVISED -	
DATE -		REVISED -	

**STATE OF ILLINOIS
DEPARTMENT OF TRANSPORTATION**

RAMP C CROSS SECTIONS	
SCALE:	SHEET NO. 4 OF 5 SHEETS STA. 17+11.70 TO STA. 17+73.06

F.A.I. RTE.	SECTION	COUNTY	TOTAL SHEETS	SHEET NO.
64	B2-5K-2	ST. CLAIR	162	144
				CONTRACT NO. 76D59
ILLINOIS FED. AID PROJECT				