


FINAL SURVEY	SWITCHED	BY	DATE
NOTE BOOK	PLOTTED		
NO.	TEMPLATE		
	AREAS		
	AREAS CHECKED		

ORIGINAL SURVEY	SWITCHED	BY	DATE
NOTE BOOK	PLOTTED		
NO.	TEMPLATE		
	AREAS		
	AREAS CHECKED		

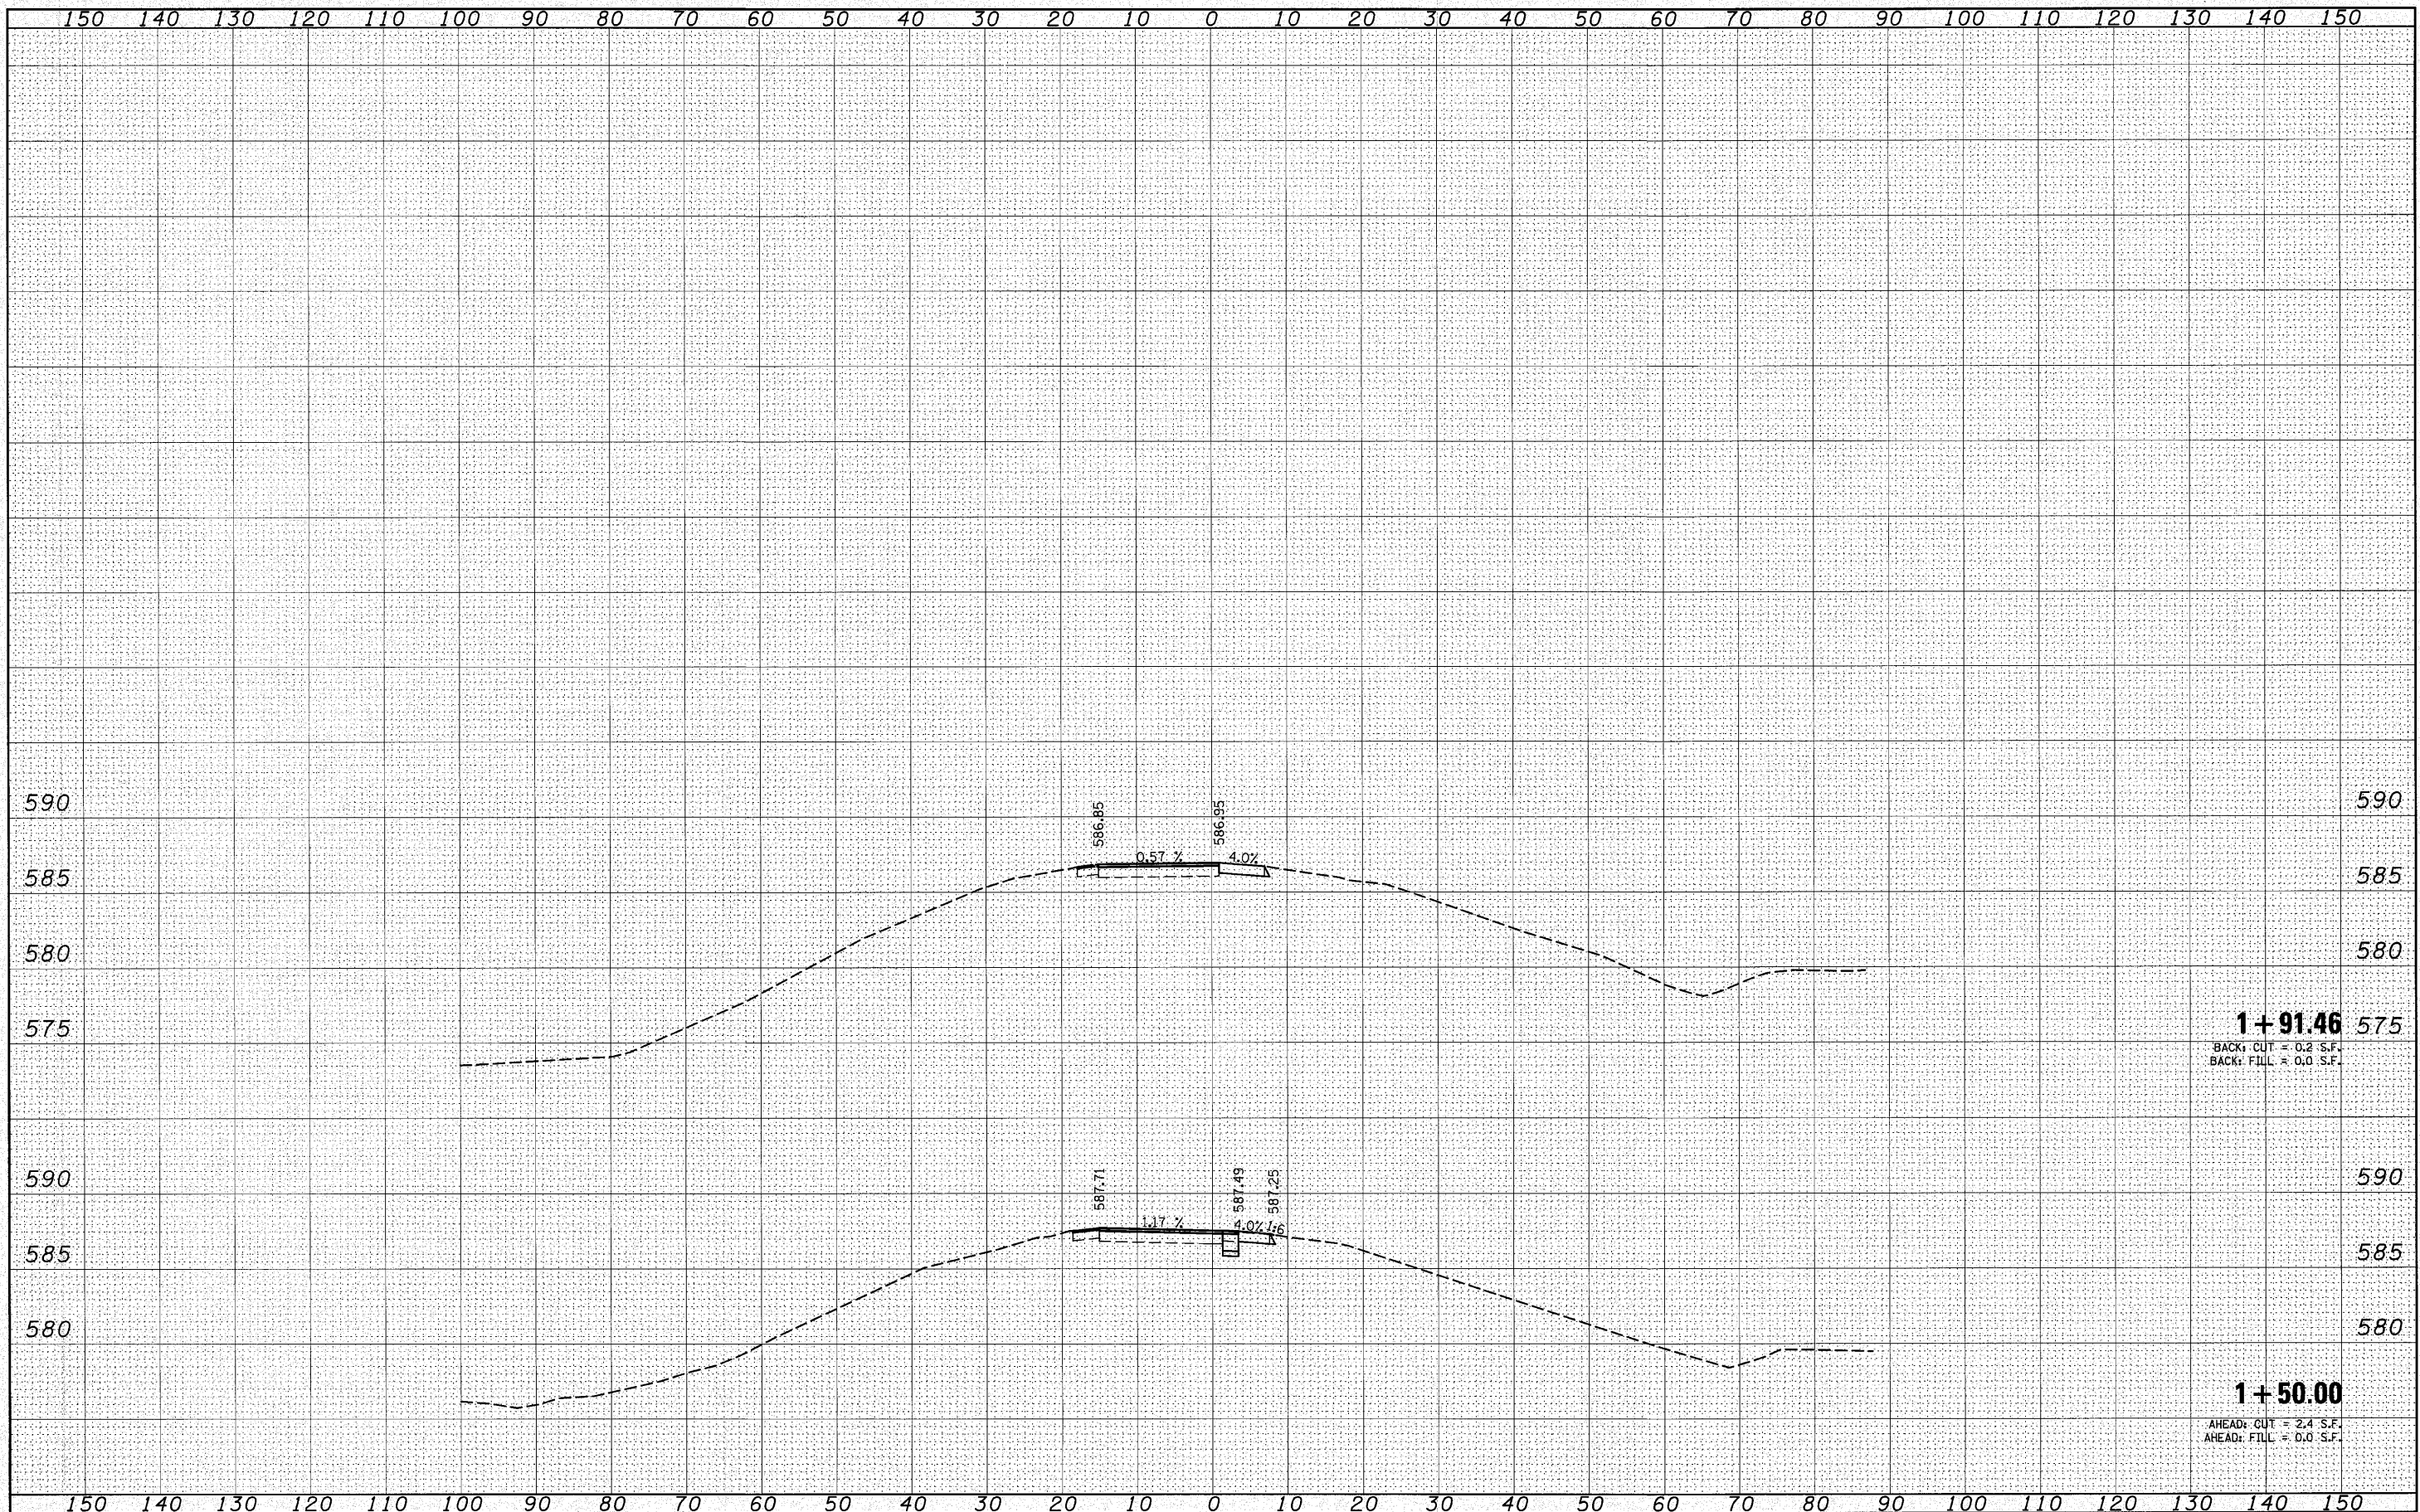

FILE NAME =	USER NAME = burnsideem	DESIGNED - DJO	REVISED -	<b>STATE OF ILLINOIS</b> <b>DEPARTMENT OF TRANSPORTATION</b>	<b>RAMP D</b> <b>CROSS SECTIONS</b>	F.A.I. RTE.	SECTION	COUNTY	TOTAL SHEETS	SHEET NO.
ca:\pwork\pwork\burnsideem\0210578\0876d59	ht-xash15.dgn	DRAWN - DMW	REVISED -			64	82-5K-2	ST. CLAIR	162	146
PLLOT SCALE = 10.0000' / IN.		CHECKED -	REVISED -			CONTRACT NO. 76D59		ILLINOIS FED. AID PROJECT		
PLLOT DATE = 8/10/2010		DATE -	REVISED -			SCALE:	SHEET NO. 1 OF 1 SHEETS	STA. 1+50.00	TO STA. 1+91.46	