


FINAL SURVEY	DATE
NO. _____	BY _____
NOTED	DATE
PLOTTED	BY
TEMPLATE	
AREAS CHECKED	

ORIGINAL SURVEY	DATE
NO. _____	BY _____
NOTED	DATE
PLOTTED	BY
TEMPLATE	
AREAS CHECKED	

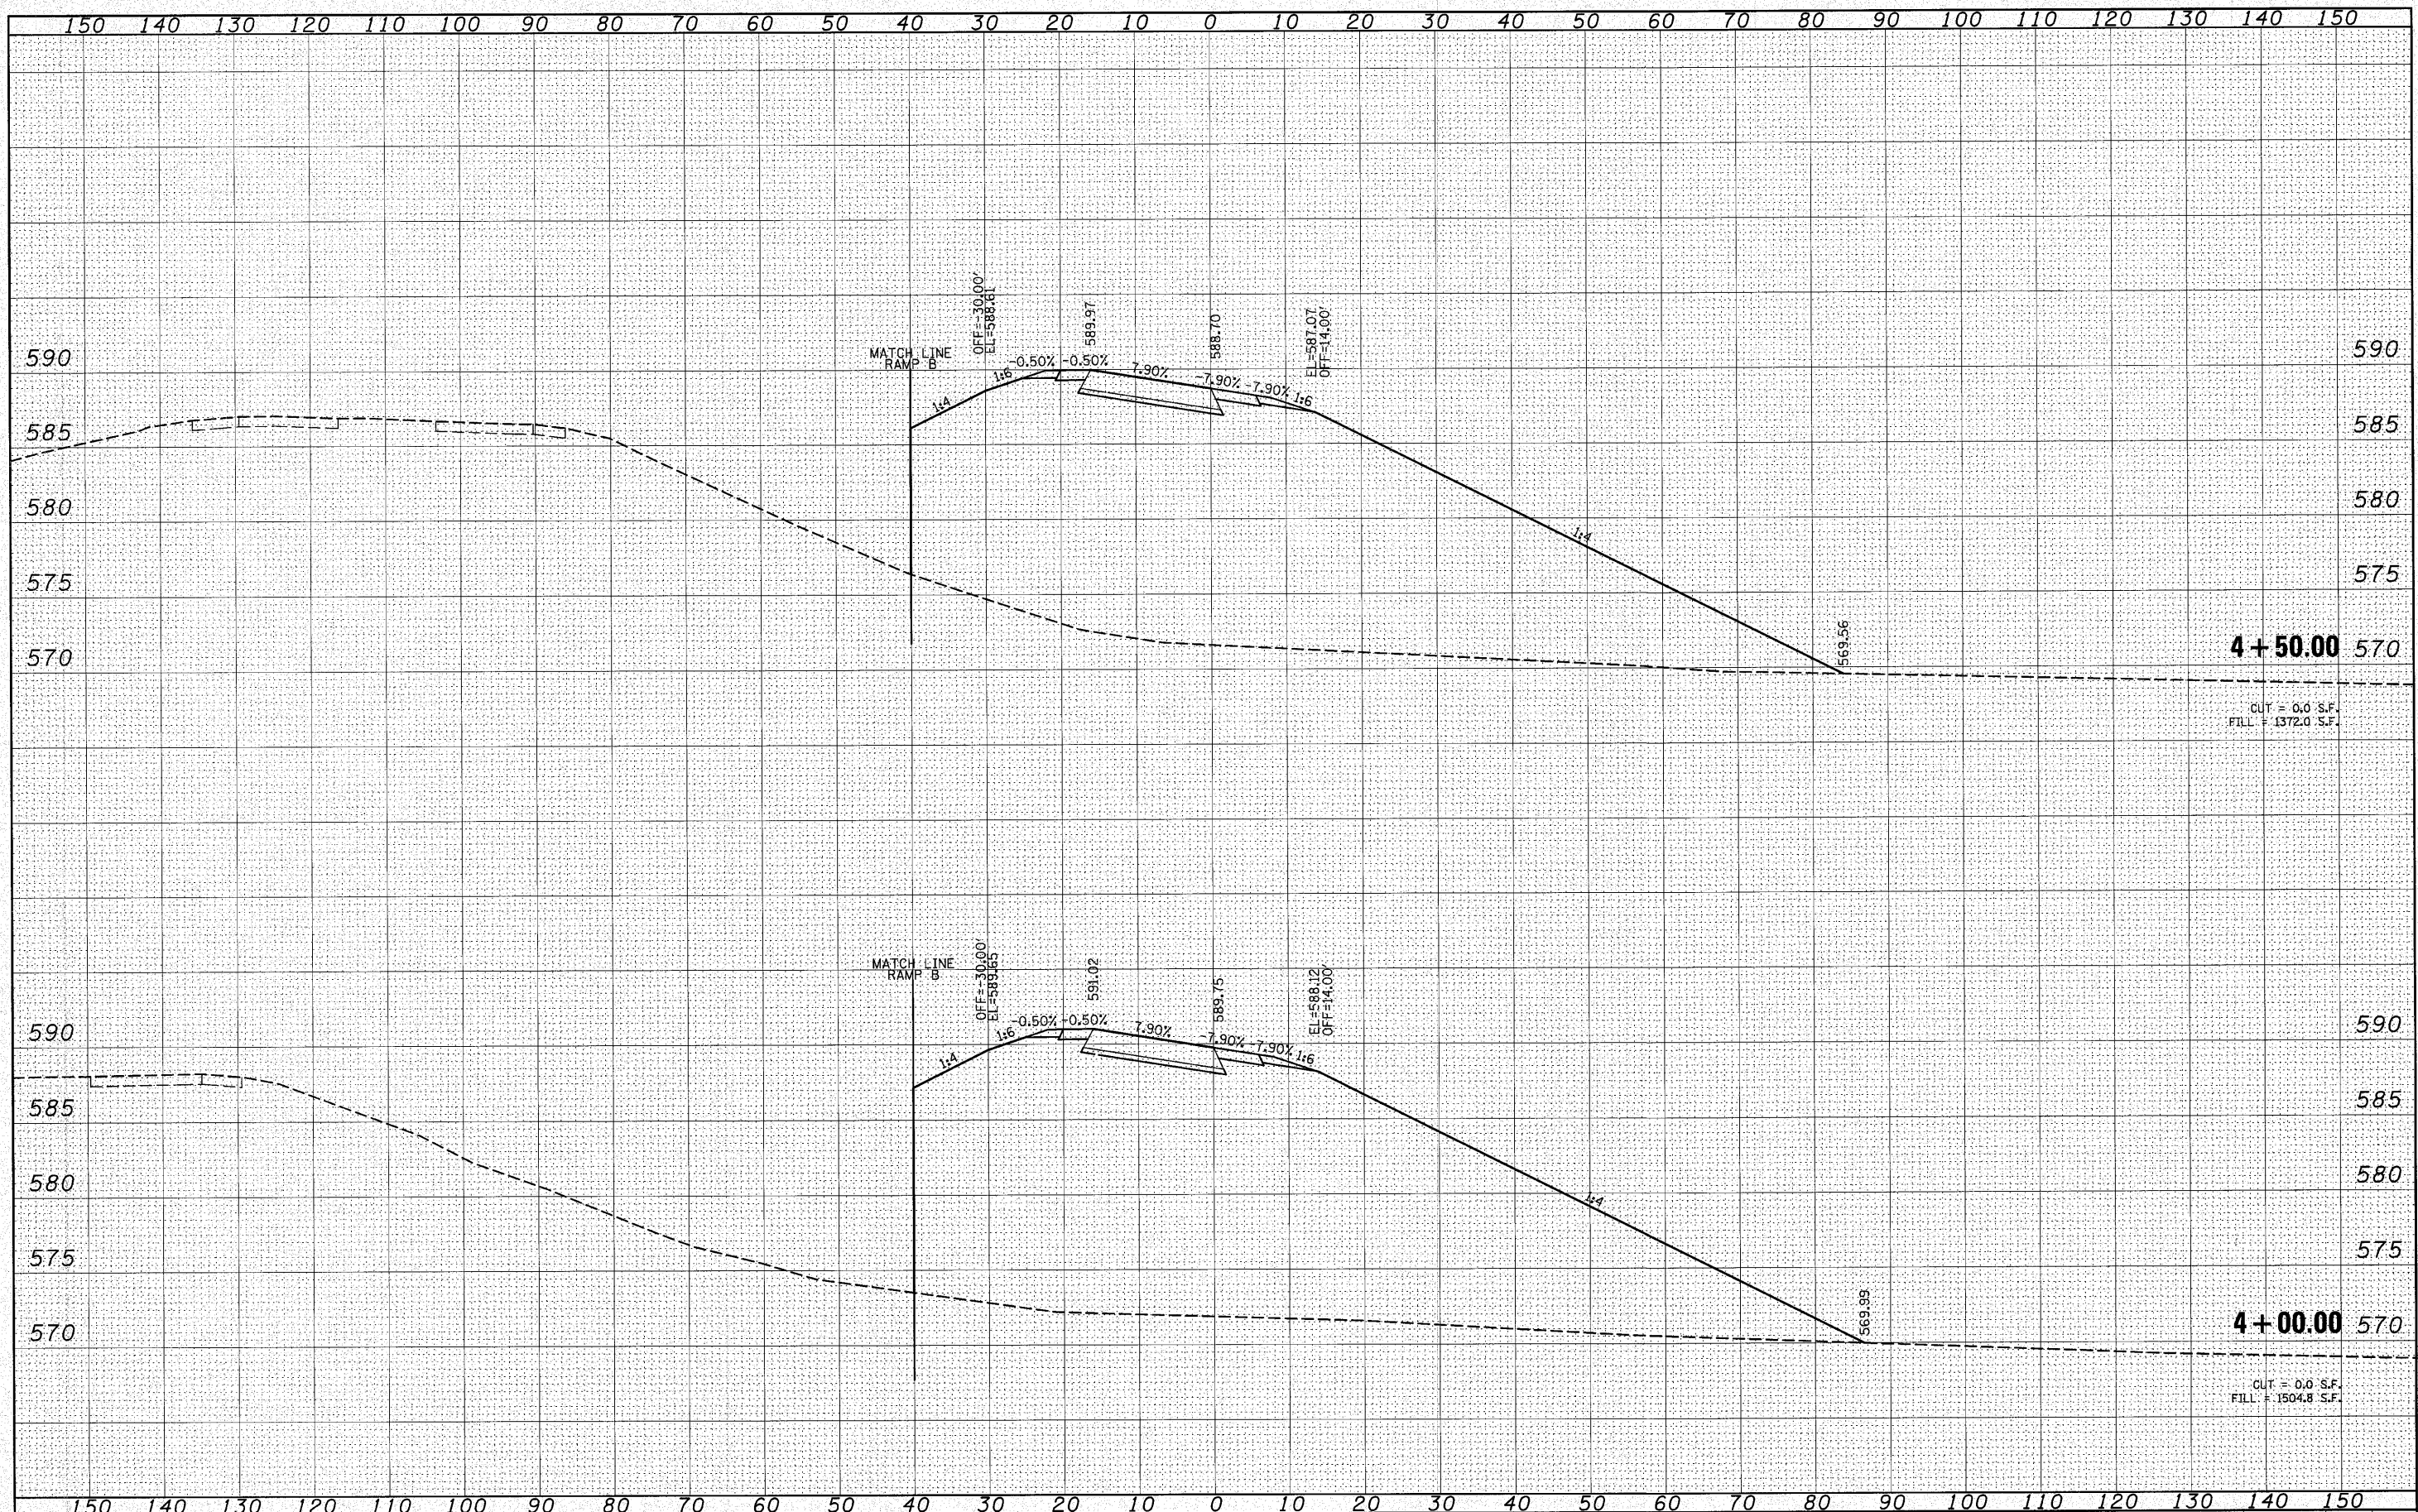

FILE NAME =	USER NAME = burnsideem	DESIGNED - DJO	REVISED -	<b>STATE OF ILLINOIS DEPARTMENT OF TRANSPORTATION</b>	<b>RAMP F CROSS SECTIONS</b>			F.A.I. RTE. 64	SECTION 82-5K-2	COUNTY ST. CLAIR	TOTAL SHEETS 162	SHEET NO. 153
ct:\p\work\p\side\burnsideem\2212578\0876299	ht:washl\dgn	DRAWN - DMW	REVISED -		SCALE:	SHEET NO. 5 OF 14 SHEETS	STA. 4+00.00	TO STA. 4+50.00	CONTRACT NO. 76059			
		CHECKED -	REVISED -		ILLINOIS FED. AID PROJECT							
		DATE -	REVISED -									