


DATE	
BY	
FINAL SURVEY	SURVEYED
NOTE BOOK	PLOTTED
NO.	TEMPLATE
	AREAS
	CHECKED

DATE	
BY	
ORIGINAL SURVEY	SURVEYED
NOTE BOOK	PLOTTED
NO.	TEMPLATE
	AREAS
	CHECKED

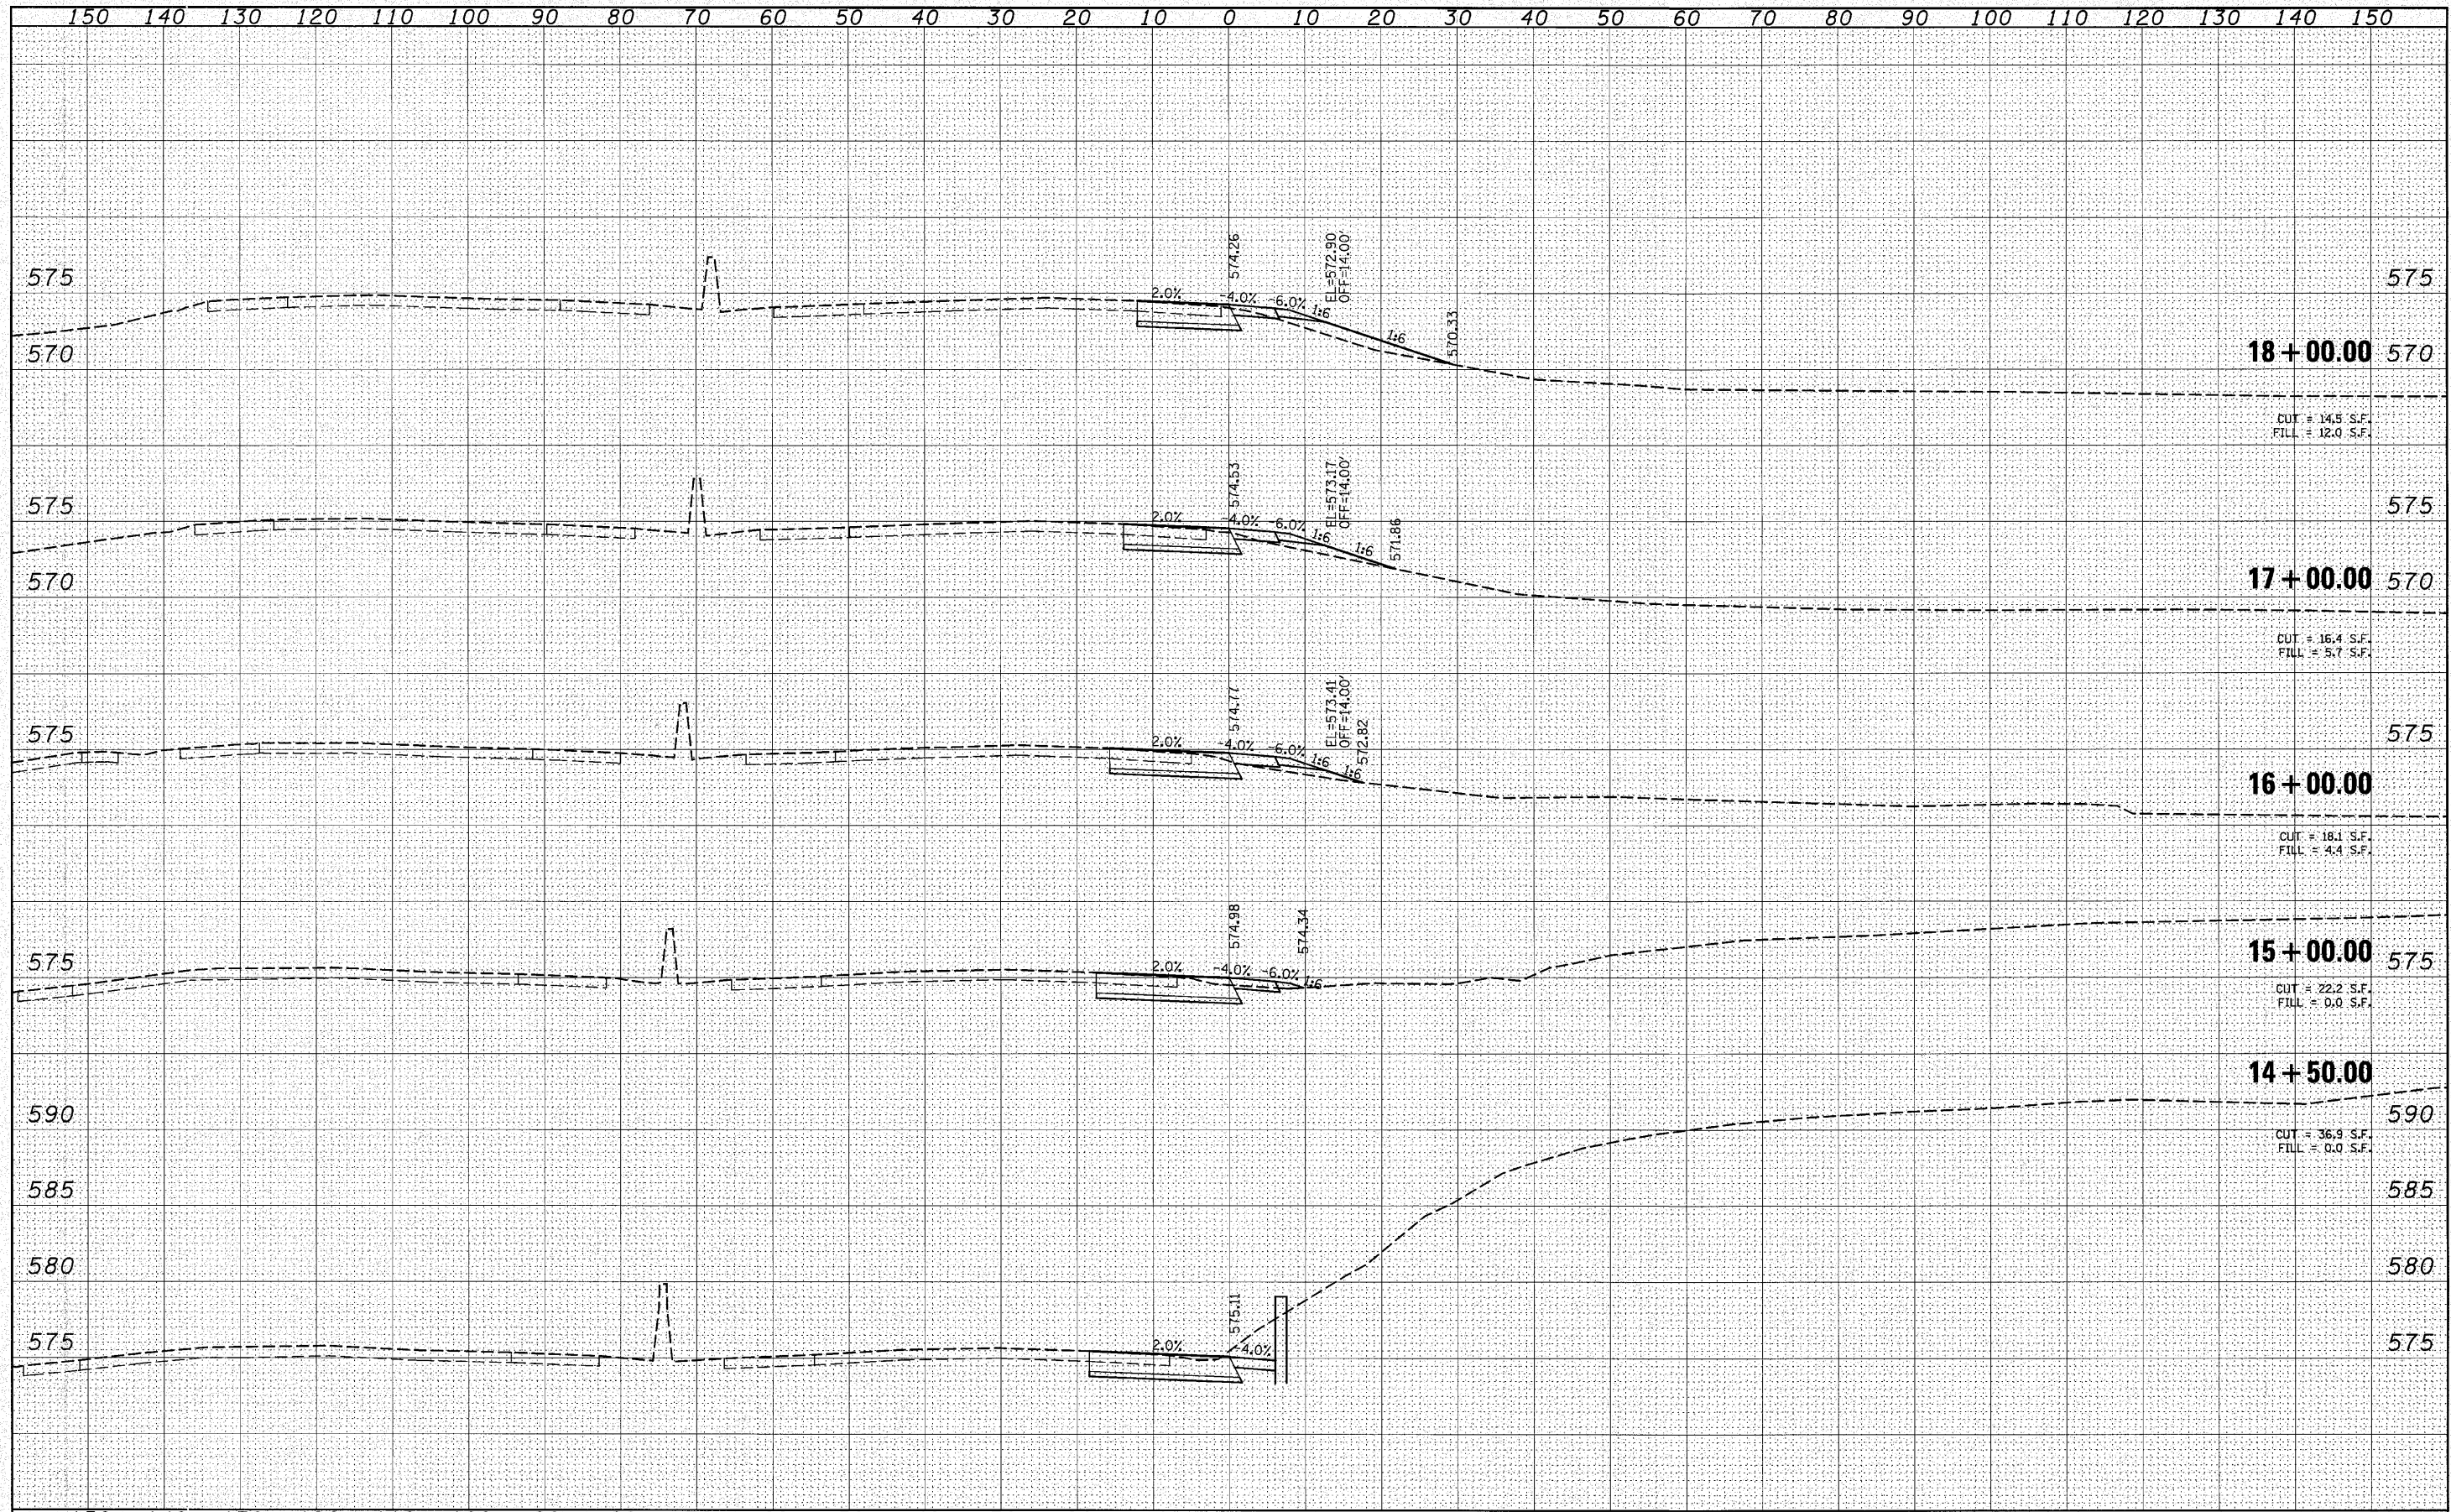

FILE NAME =	USER NAME = burnsideem	DESIGNED - DJO	REVISED -	STATE OF ILLINOIS DEPARTMENT OF TRANSPORTATION	RAMP F CROSS SECTIONS		F.A.I. RTE. 64	SECTION 82-5K-2	COUNTY ST. CLAIR	TOTAL SHEETS 162	SHEET NO. 160	
CONTRACT NO. 76D59	SCALE: 1/8" = 1'-0"	DRAWN - DMW	REVISED -		SCALE: 1/8" = 1'-0"	SHEET NO. 12 OF 14 SHEETS	STA. 14+50.00 TO STA. 18+00.00	ILLINOIS FED. AID PROJECT				
	PLOT DATE = 9/10/2010	CHECKED -	REVISED -									
		DATE -	REVISED -									