


FINAL SURVEY	DATE
SURVEYED	BY
PLOTTED	
TEMPLATE	
NOTE BOOK	
AREAS	
CHECKED	
NO.	

ORIGINAL SURVEY	DATE
SURVEYED	BY
PLOTTED	
TEMPLATE	
NOTE BOOK	
AREAS	
CHECKED	
NO.	

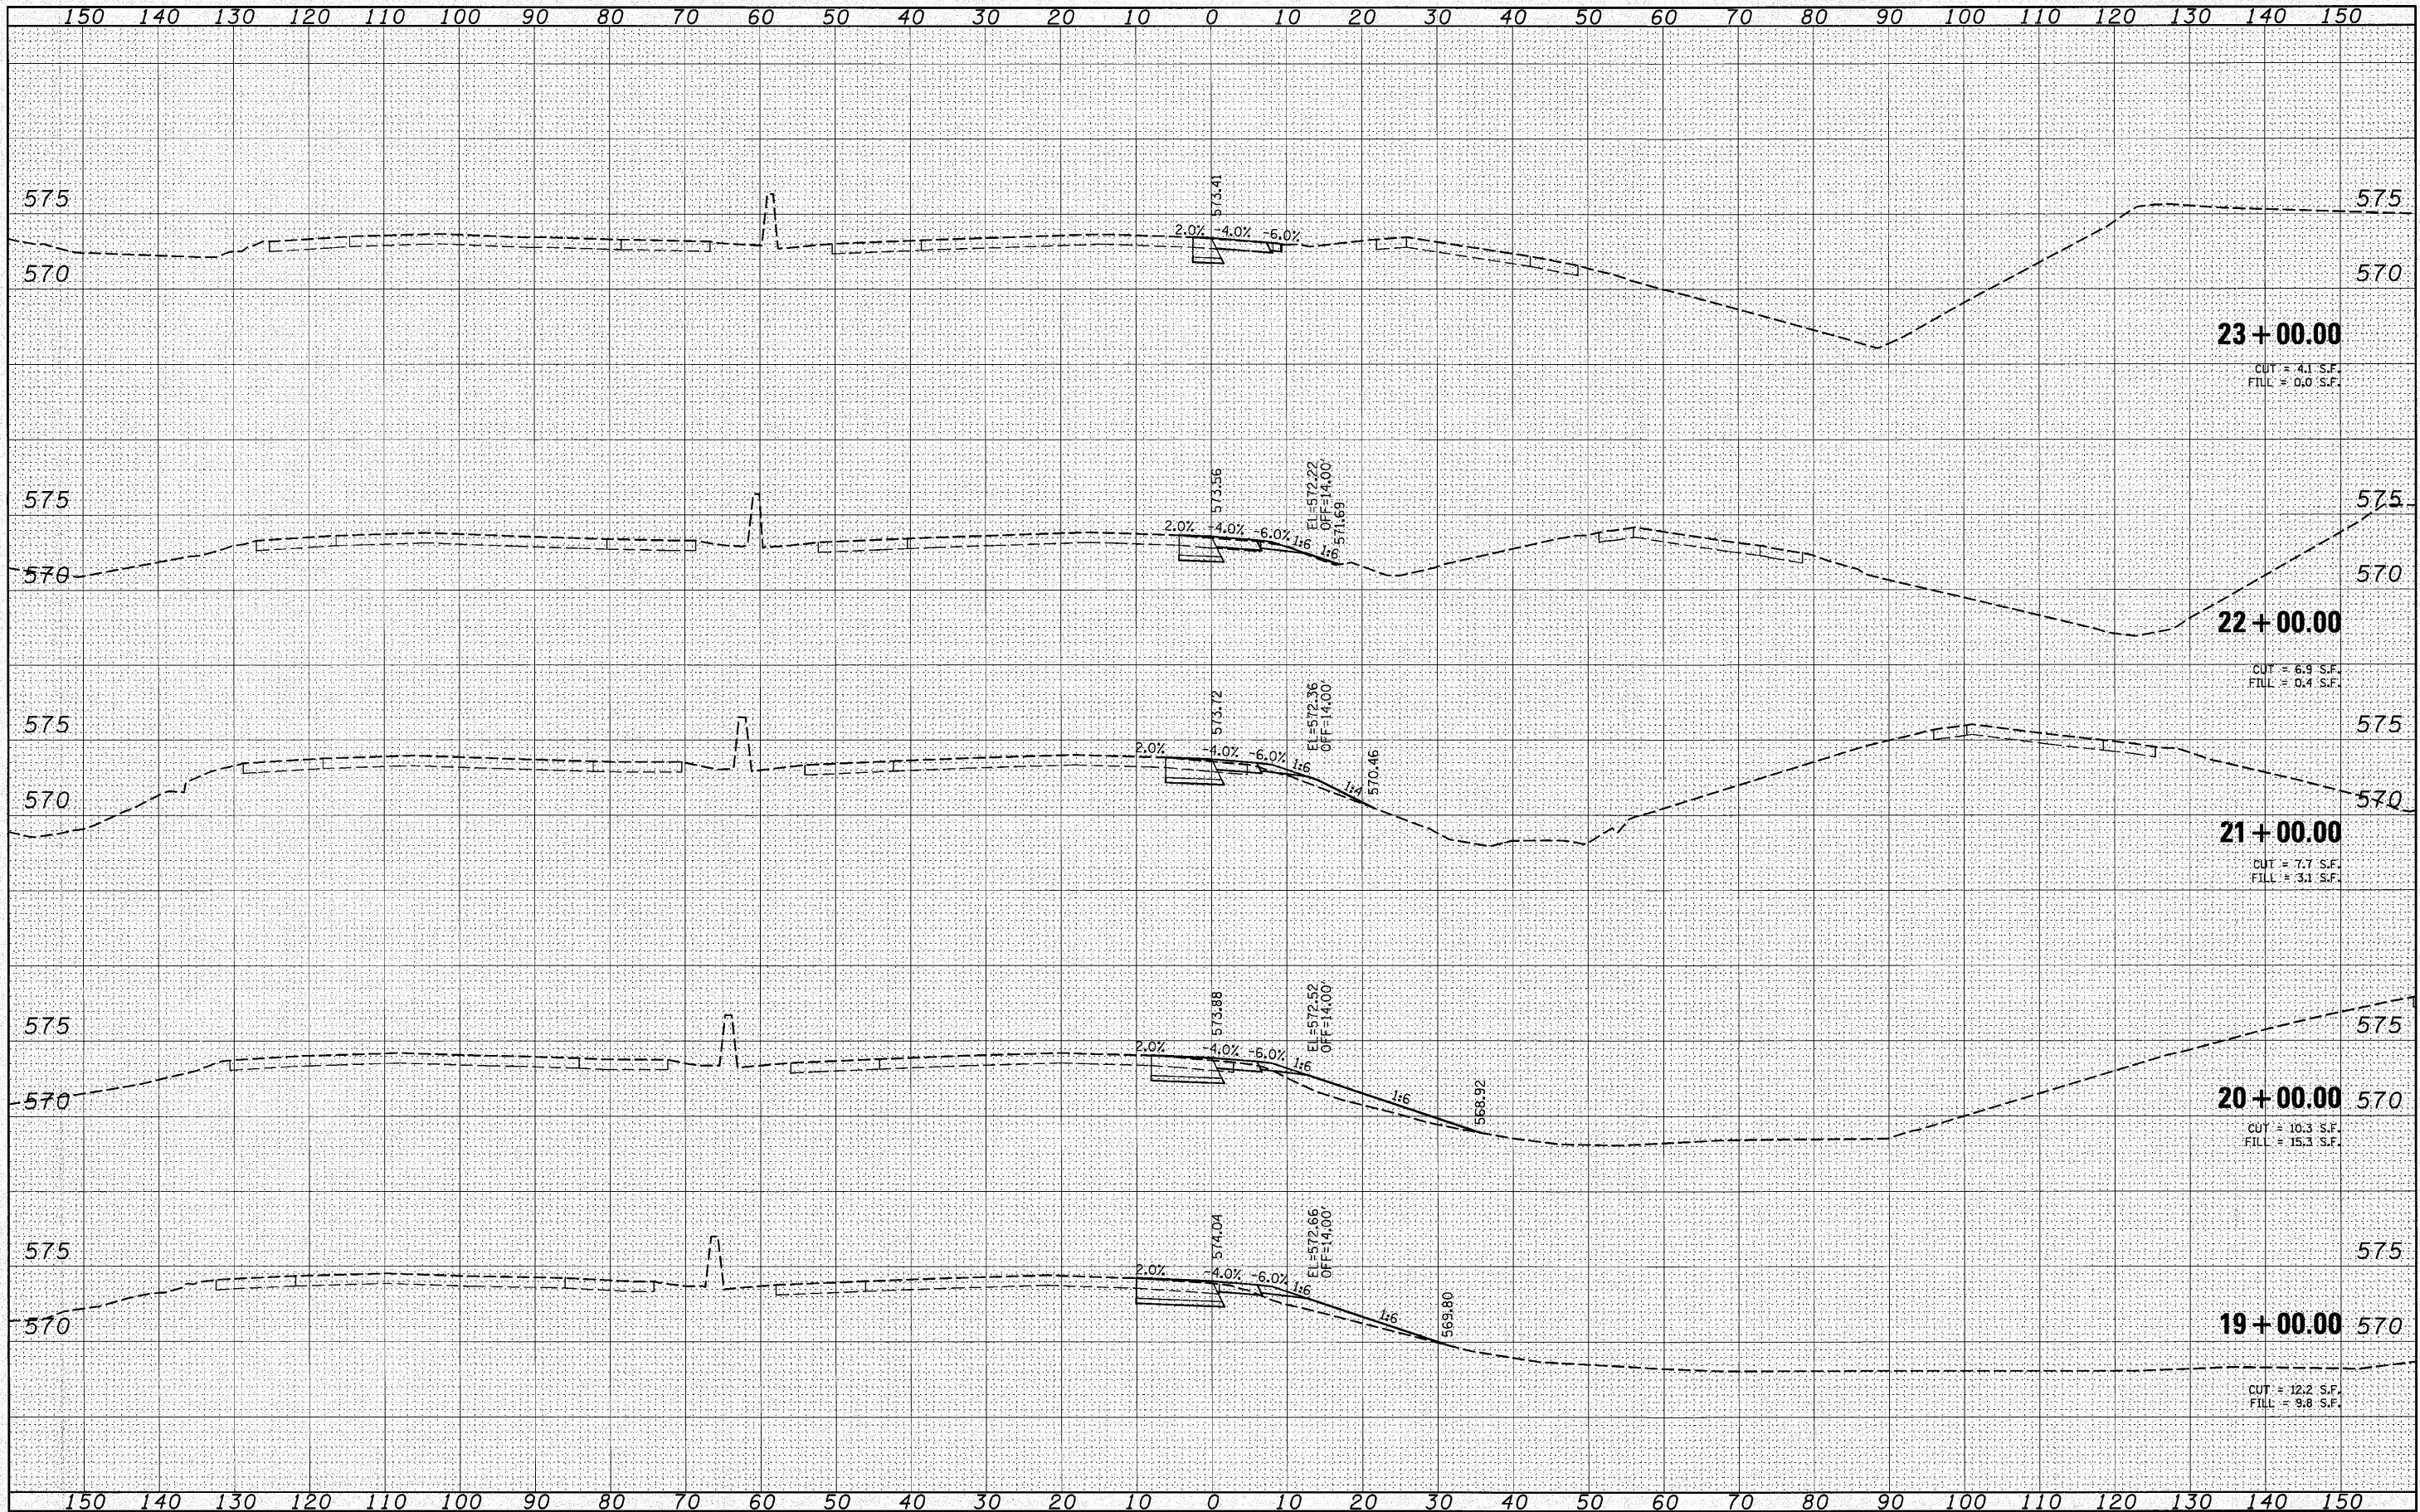

FILE NAME =	USER NAME = burnsideam	DESIGNED - DJO	REVISED -	STATE OF ILLINOIS DEPARTMENT OF TRANSPORTATION	RAMP F CROSS SECTIONS			F.A.I. RTE. 64	SECTION 82-5K-2	COUNTY ST. CLAIR	TOTAL SHEETS 162	SHEET NO. 161
at:\pwwork\pwwidot\burnsideam\08219578\0876c59	en:\t\sheet1.dgn	DRAWN - DMW	REVISED -		SCALE:	SHEET NO. 13 OF 14 SHEETS	STA. 19+00.00	TO STA. 23+00.00	CONTRACT NO. 76D59			
	PLOT SCALE = 10.0000' / IN.	CHECKED	REVISED -		ILLINOIS FED. AID PROJECT							
	PLOT DATE = 6/10/2010	DATE -	REVISED -									