


TYPICAL DAM SLOPE BENCHING
STA. 1+25.67 TO STA. 4+00.00

LEGEND

- ① PROPOSED AGGREGATE BASE COURSE, TYPE A, 8"
- ② PROPOSED HOT MIX ASPHALT PAVEMENT, 6" (SEE SHEET 2)
- ③ PROPOSED AGGREGATE SHOULDERS, TYPE B, 6"
- ④ PROPOSED PAVEMENT MARKING
- ⑤ PROPOSED TOPSOIL PLACEMENT, 4" AND SEEDING CLASS 3A WITH MULCH METHOD 2
- ⑥ PROPOSED BITUMINOUS PRIME COAT
- ⑦ EXISTING OIL & CHIP SURFACE PAVEMENT
- ⑧ PAVEMENT REMOVAL IN ACCORDANCE WITH EARTH EXCAVATION SPECIAL PROVISION
- ⑨ PROPOSED STEEL PLATE BEAM GUARDRAIL, TYPE B
- ⑩ REMOVE AND REINSTALL EXISTING STEEL PLATE BEAM GUARDRAIL

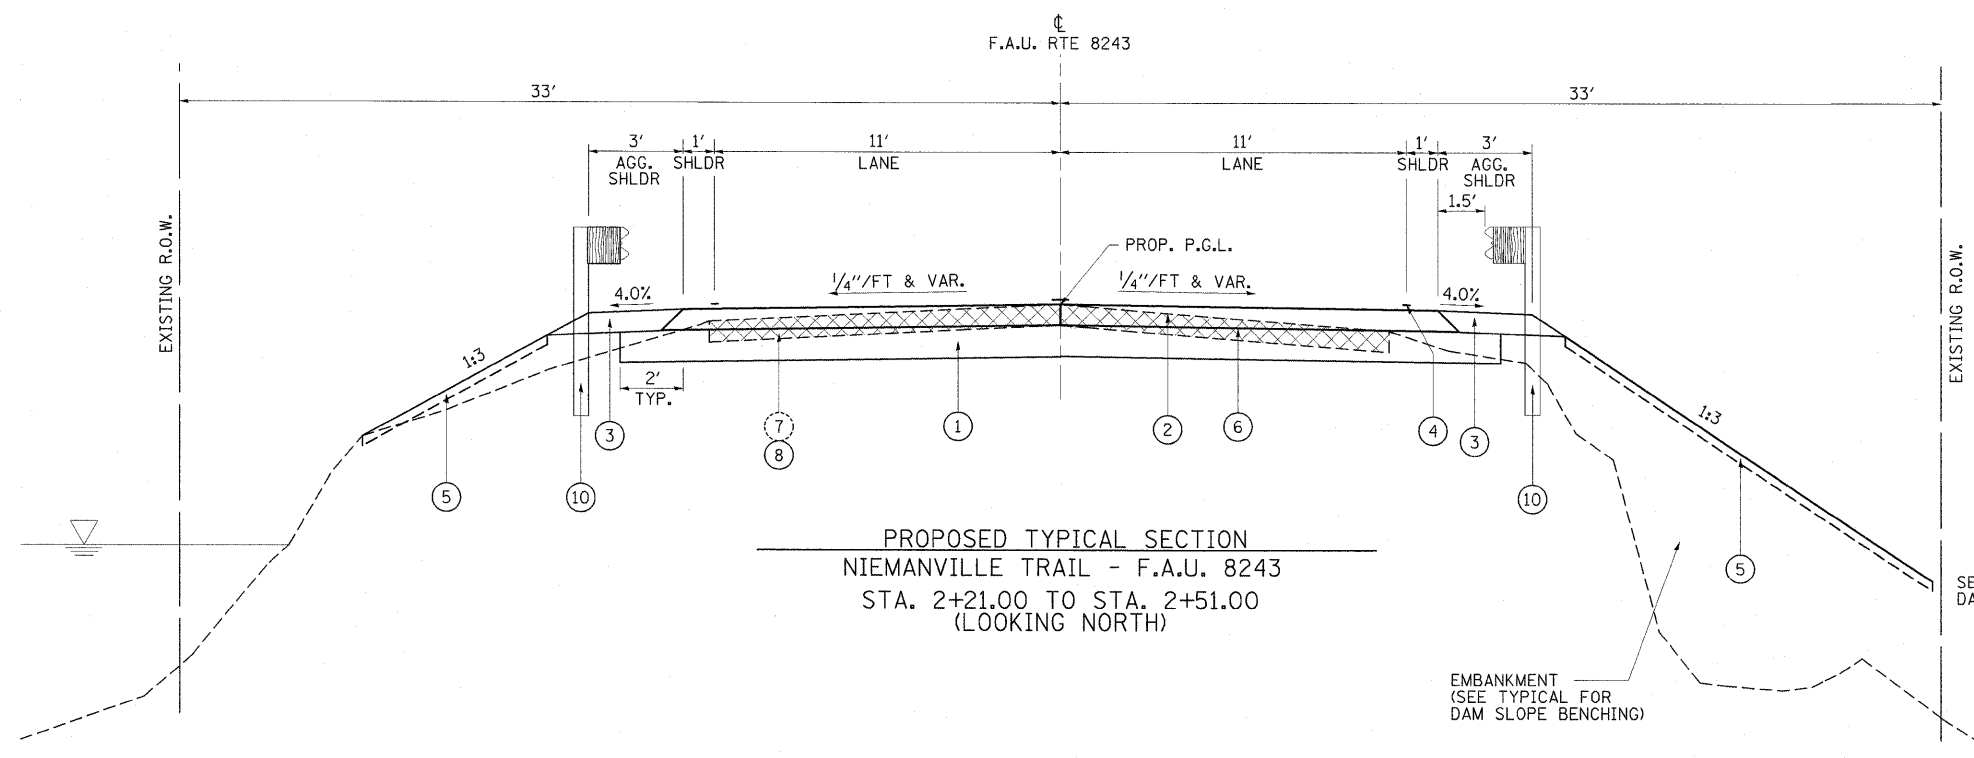

SEE TYPICAL FOR
DAM SLOPE BENCHING

EMBANKMENT
(SEE TYPICAL FOR
DAM SLOPE BENCHING)

FILE NAME = ...draw\Sheets\sh-typical.dgn	USER NAME = Kristin Timmons	DESIGNED - KLT/JJF	REVISED -	NIEMANVILLE TRAIL MONTGOMERY COUNTY, ILLINOIS	TYPICAL SECTIONS S.N. 068-3232 F.A.U. ROUTE 8243	F.A.U. RTE. 8243	SECTION 09-00134-00-DR	COUNTY MONTGOMERY	TOTAL SHEETS 32	SHEET NO. 4	CONTRACT NO. 93537
PLOT SCALE = 3.0000' / IN.	CHECKED - KLT/JJF	DATE - 3/2/2010	REVISED -			SCALE: N/A	SHEET NO. 4 OF 32 SHEETS	STA. N/A TO STA. N/A	FED. ROAD DIST. NO. 6	ILLINOIS FED. AID PROJECT	
PLOT DATE = 3/3/2010											