


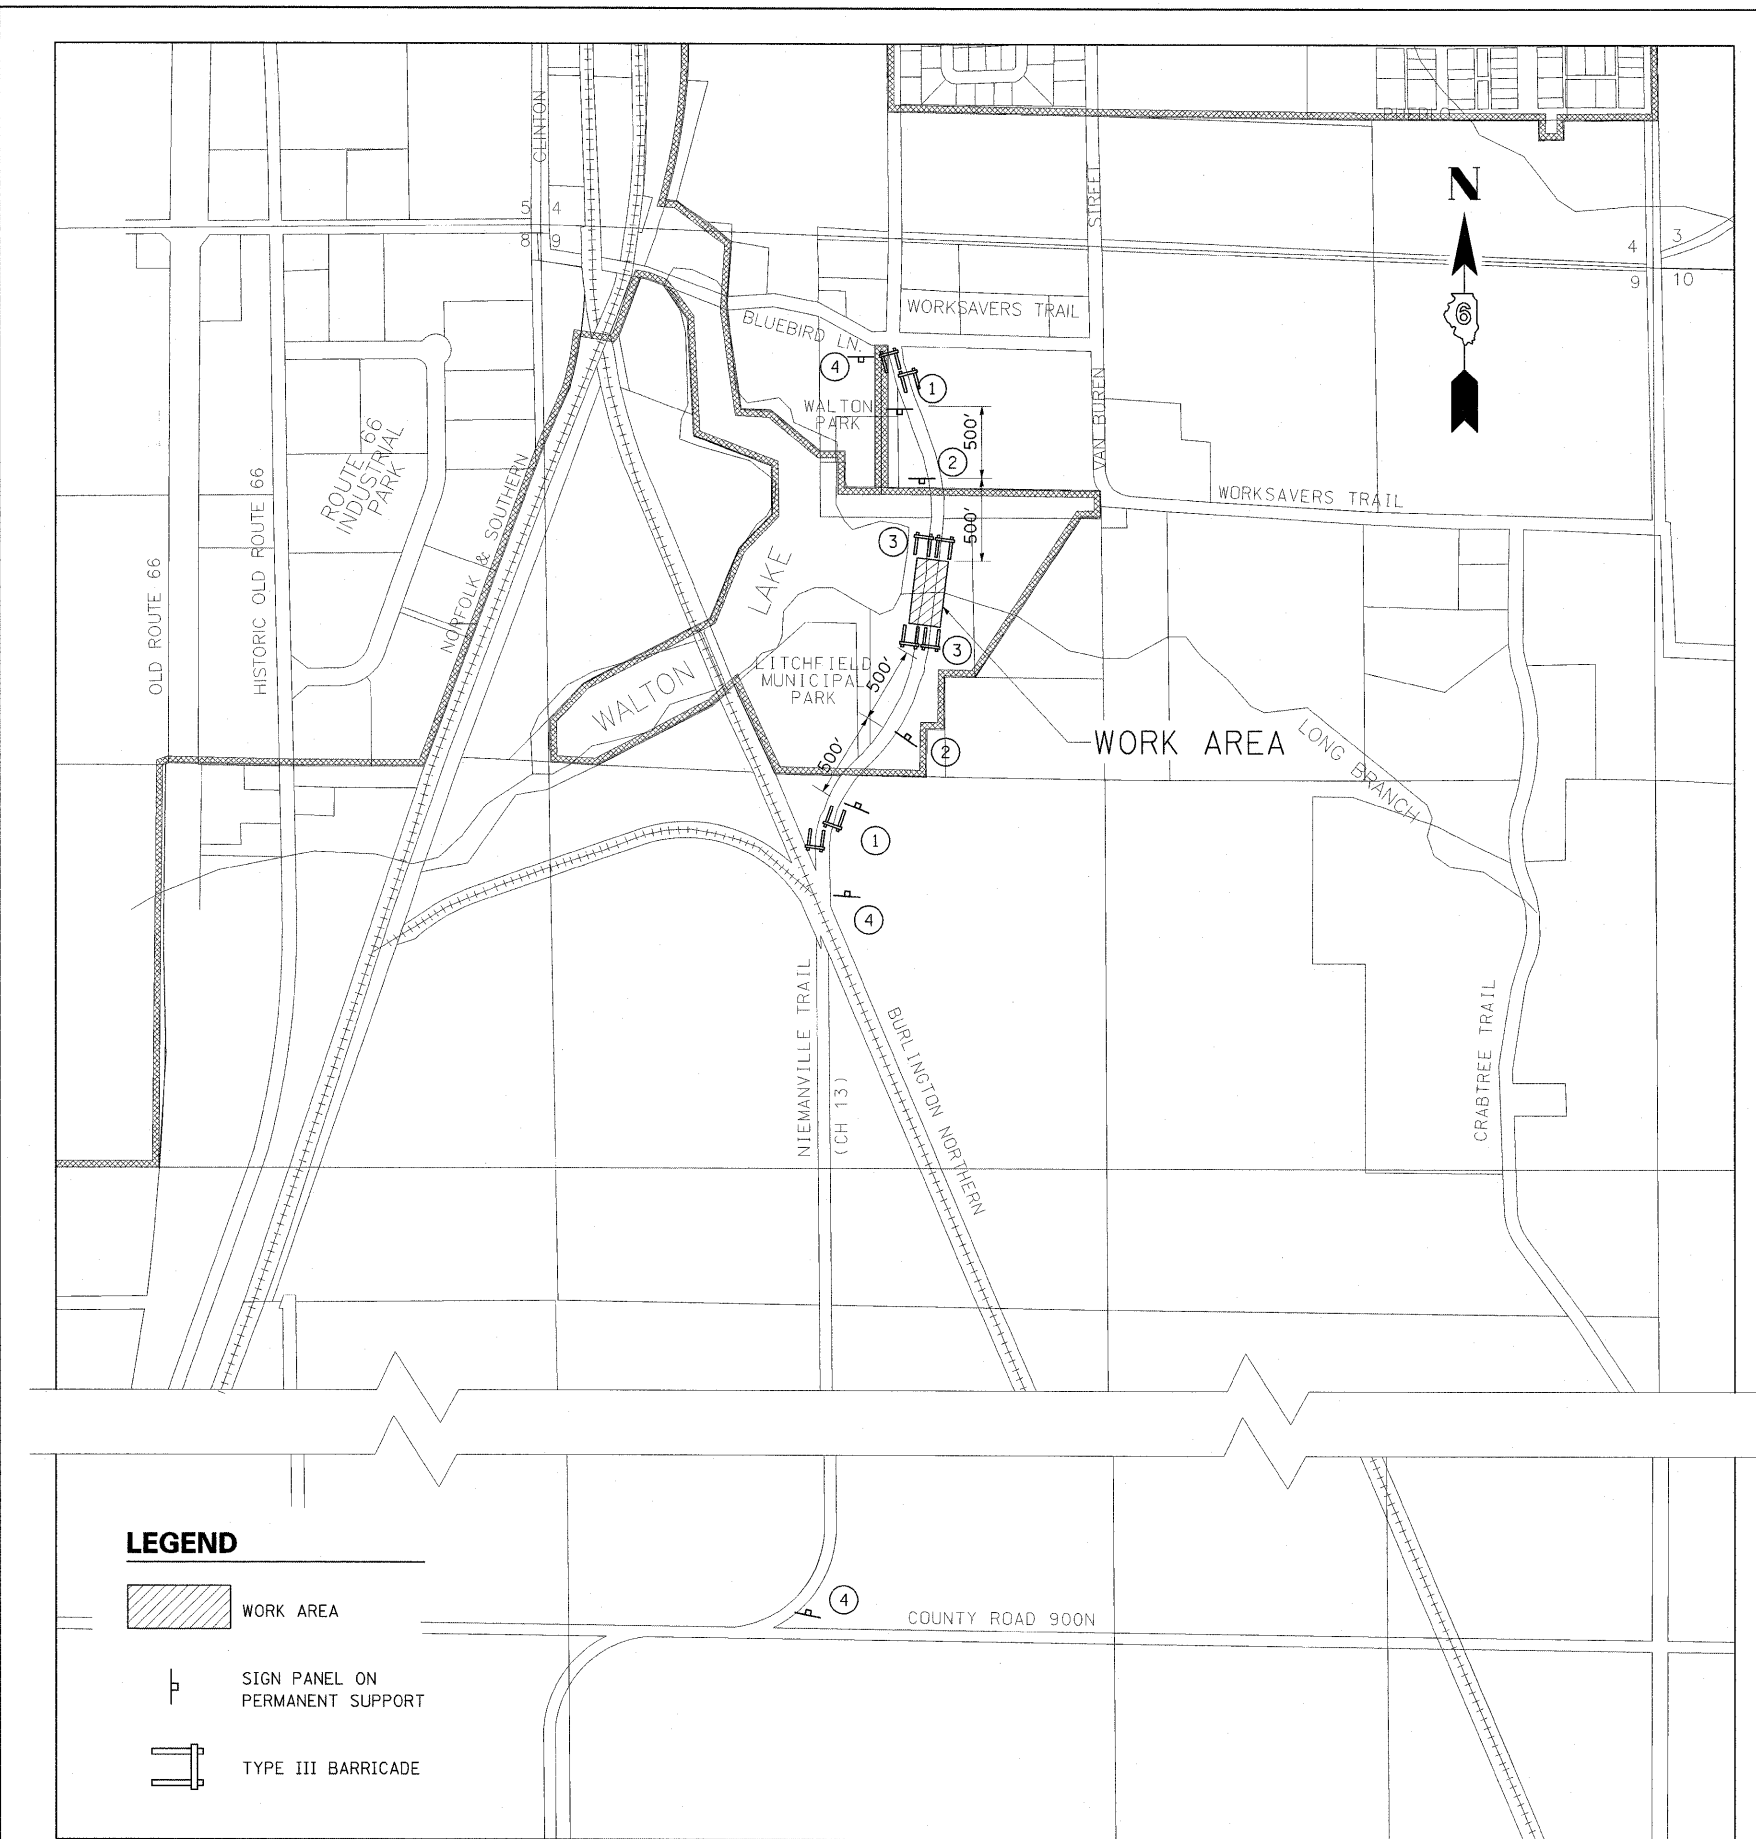

FILE NAME = ...\\Sheets\\MOT_detour plan.dgn	USER NAME = Kristin Timmons	DESIGNED - KLT/JJF	REVISED -	NIEMANVILLE TRAIL MONTGOMERY COUNTY, ILLINOIS	MAINTENANCE OF TRAFFIC ROAD CLOSURE PLAN				F.A.U. RTE.	SECTION	COUNTY	TOTAL SHEETS	SHEET NO.
		DRAWN - GLD	REVISED -						8243	09-00134-00-DR	MONTGOMERY	32	9
	PLOT SCALE = 6000.0000' / IN.	CHECKED - KLT/JJF	REVISED -		CONTRACT NO. 93537								
	PLOT DATE = 3/3/2010	DATE - 3/2/2010	REVISED -										
SCALE: N/A		SHEET NO. 9 OF 32 SHEETS		STA. N/A TO STA. N/A		FED. ROAD DIST. NO. 6 ILLINOIS FED. AID PROJECT							