


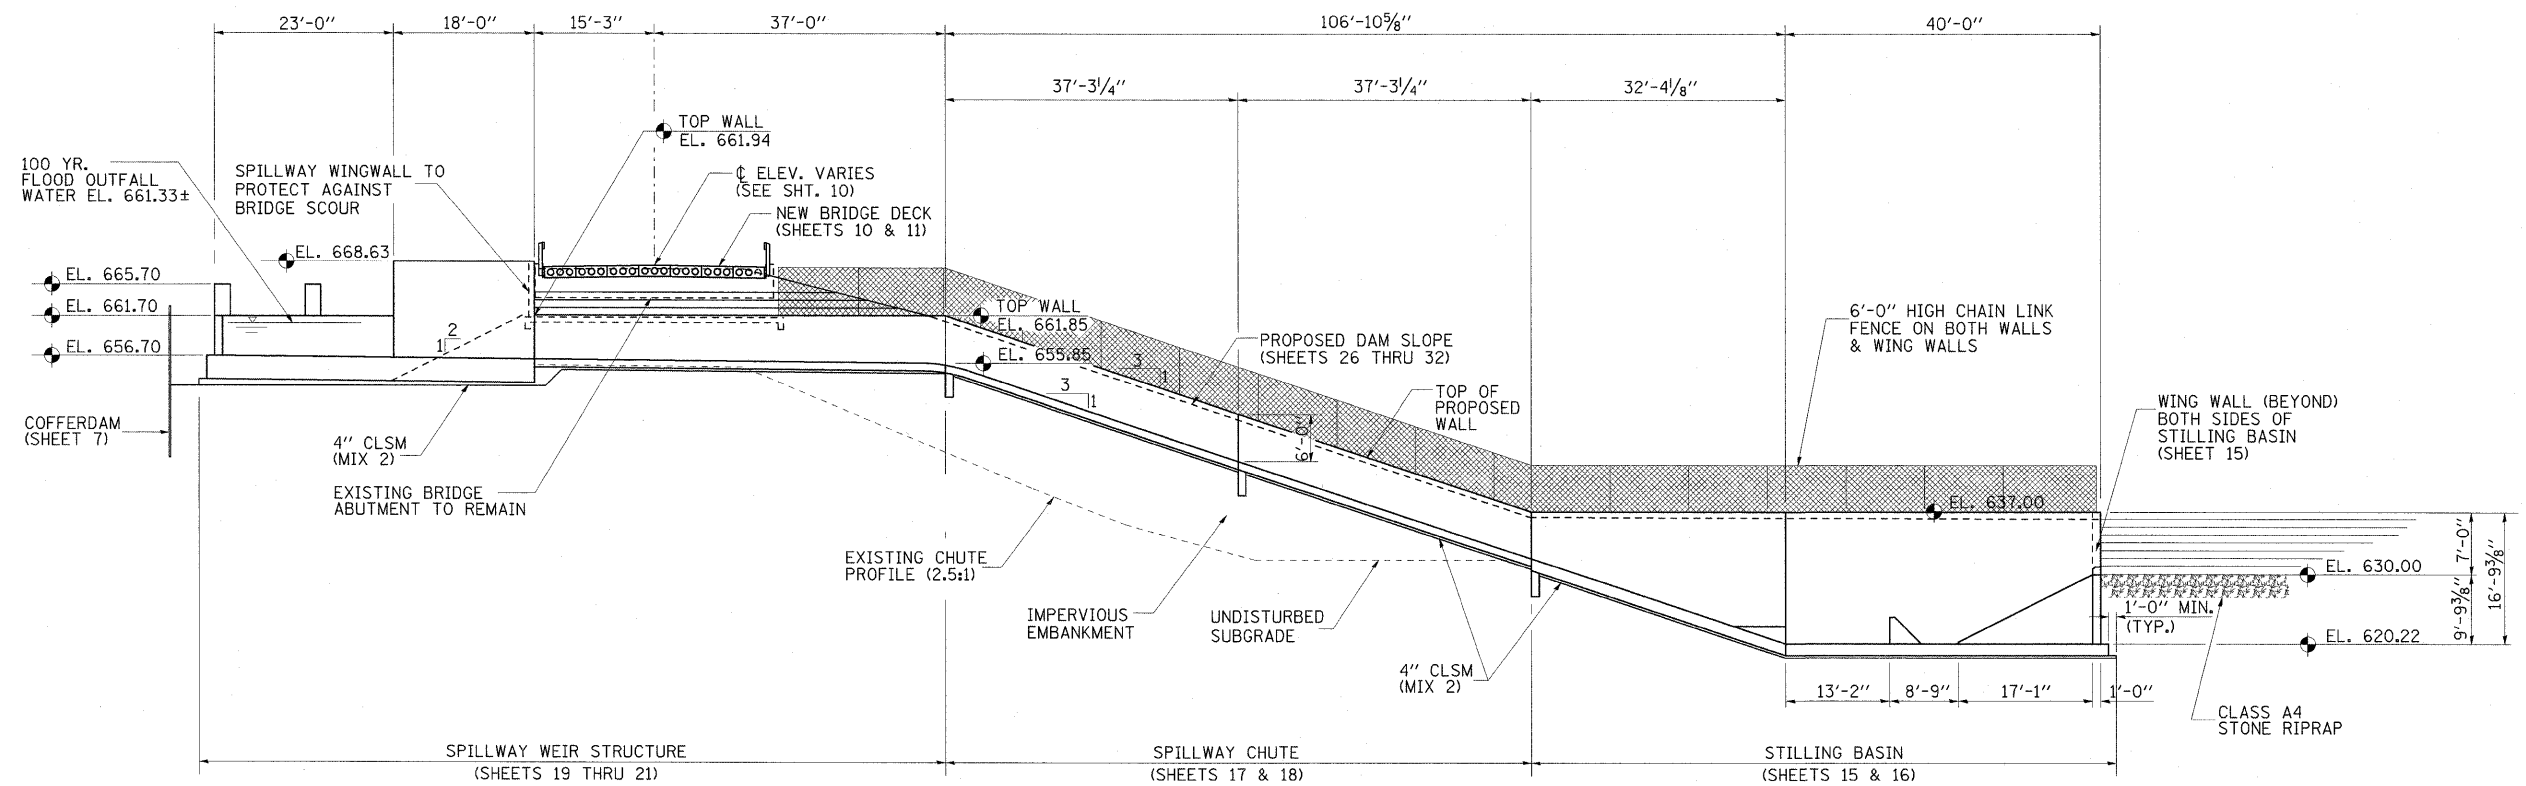

PROPOSED SPILLWAY PROFILE

STRUCTURE
TOTAL BILL OF MATERIAL

ITEM	UNIT	QUANTITY
CONCRETE STRUCTURES	CU. YD.	491.1
REINFORCEMENT BARS	POUND	71,440
REINFORCEMENT BARS EPOXY COATED	POUND	290
6" PVC WATERSTOP	FOOT	521
SLUICE GATE	EACH	1
CONTROLLED LOW-STRENGTH MATERIAL	CU. YD.	224.1
STRUCTURE EXCAVATION	CU. YD.	565

BILL OF MATERIAL

ITEM	UNIT	QUANTITY
STRUCTURE EXCAVATION	CU. YD.	565
CONTROLLED LOW STRENGTH MATERIAL (MIX 2)	CU. YD.	64.1

FILE NAME =	USER NAME = Kristin Timmons	DESIGNED - KLT/JJF	REVISED -	NIEMANVILLE TRAIL MONTGOMERY COUNTY, ILLINOIS	PROPOSED SPILLWAY PROFILE F.A.U. ROUTE 8243			F.A.U. RTE.	SECTION	COUNTY	TOTAL SHEETS	SHEET NO.
...\\Sheets\\Pr-Spwy-Pln&Prof.dgn		DRAWN - GLD	REVISED -					8243	09-00134-00-DR	MONTGOMERY	32	14
PLOT SCALE = 12,0000' / IN.		CHECKED - KLT/JJF	REVISED -					CONTRACT NO. 93537				
PLOT DATE = 3/3/2010		DATE - 3/2/2010	REVISED -					FED. ROAD DIST. NO. 6 ILLINOIS FED. AID PROJECT				
				SCALE: N/A			SHEET NO. 14 OF 32 SHEETS	STA.	TO STA.			