
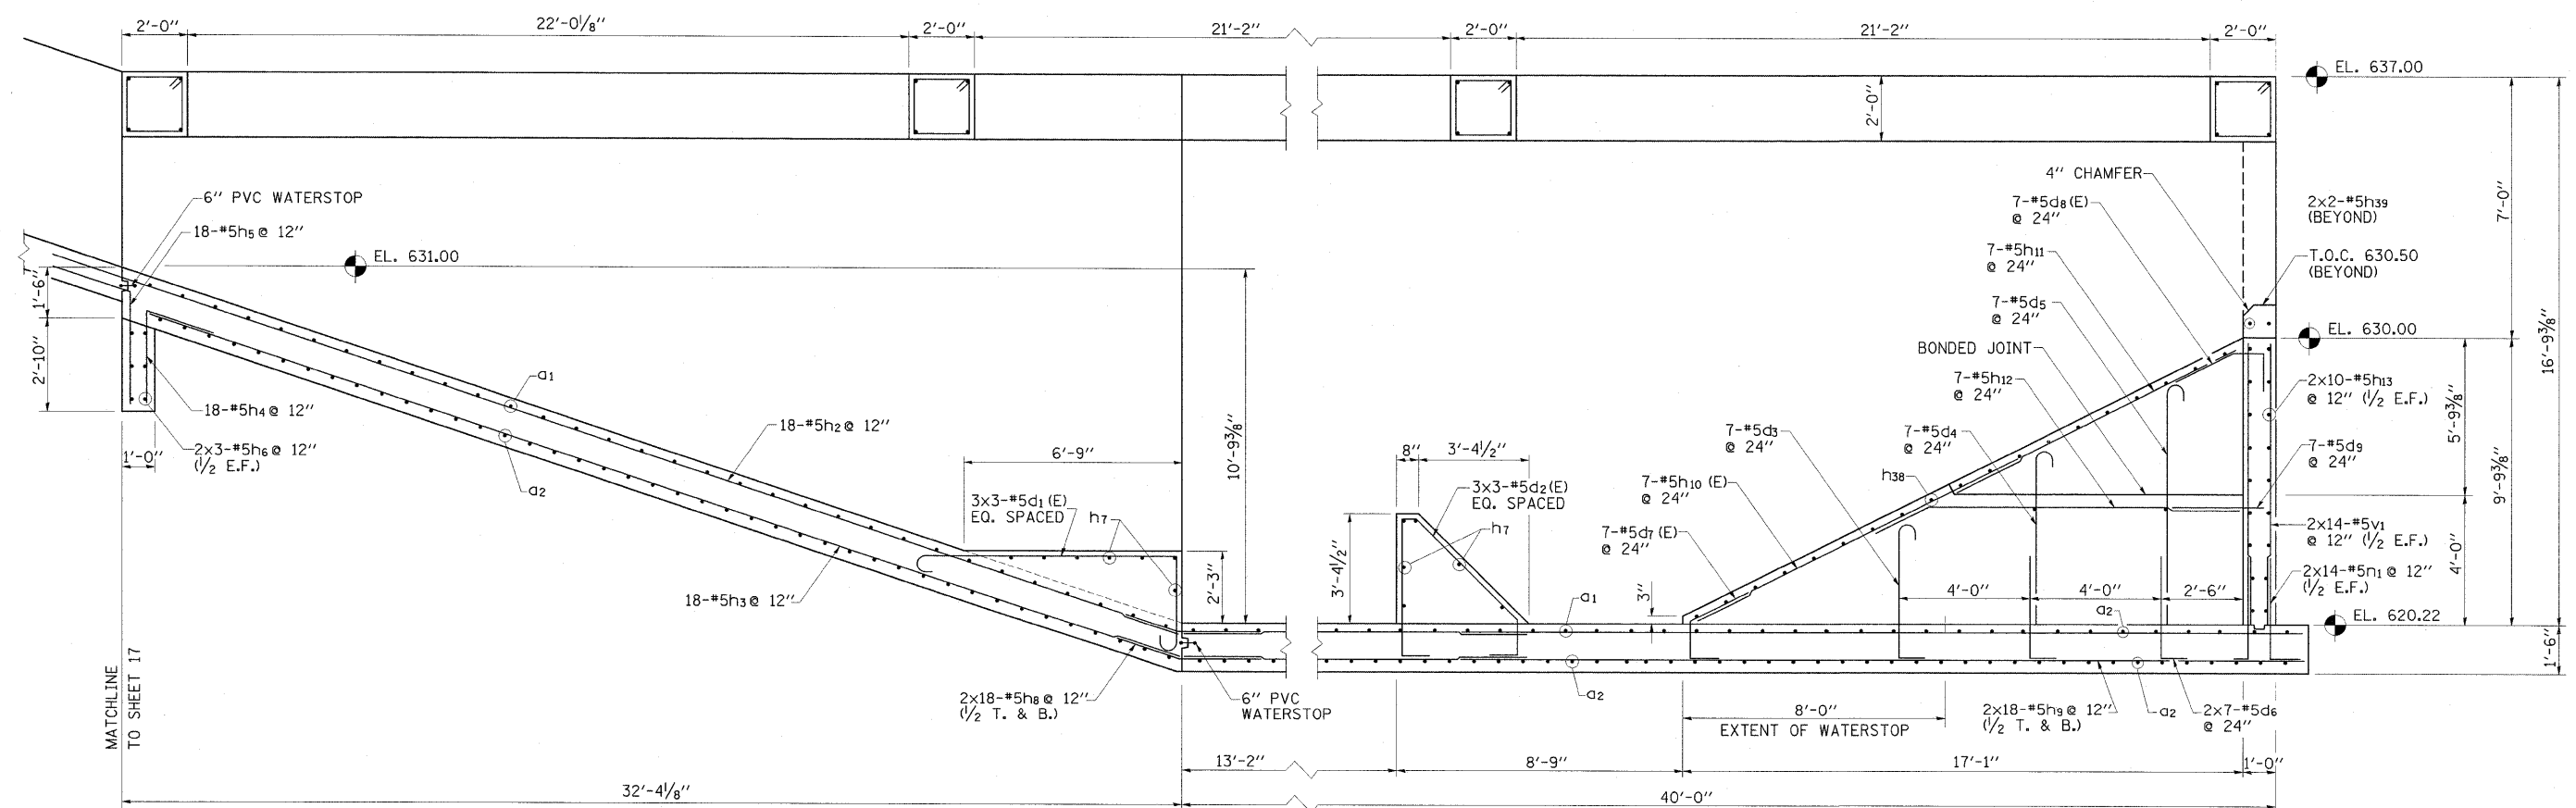


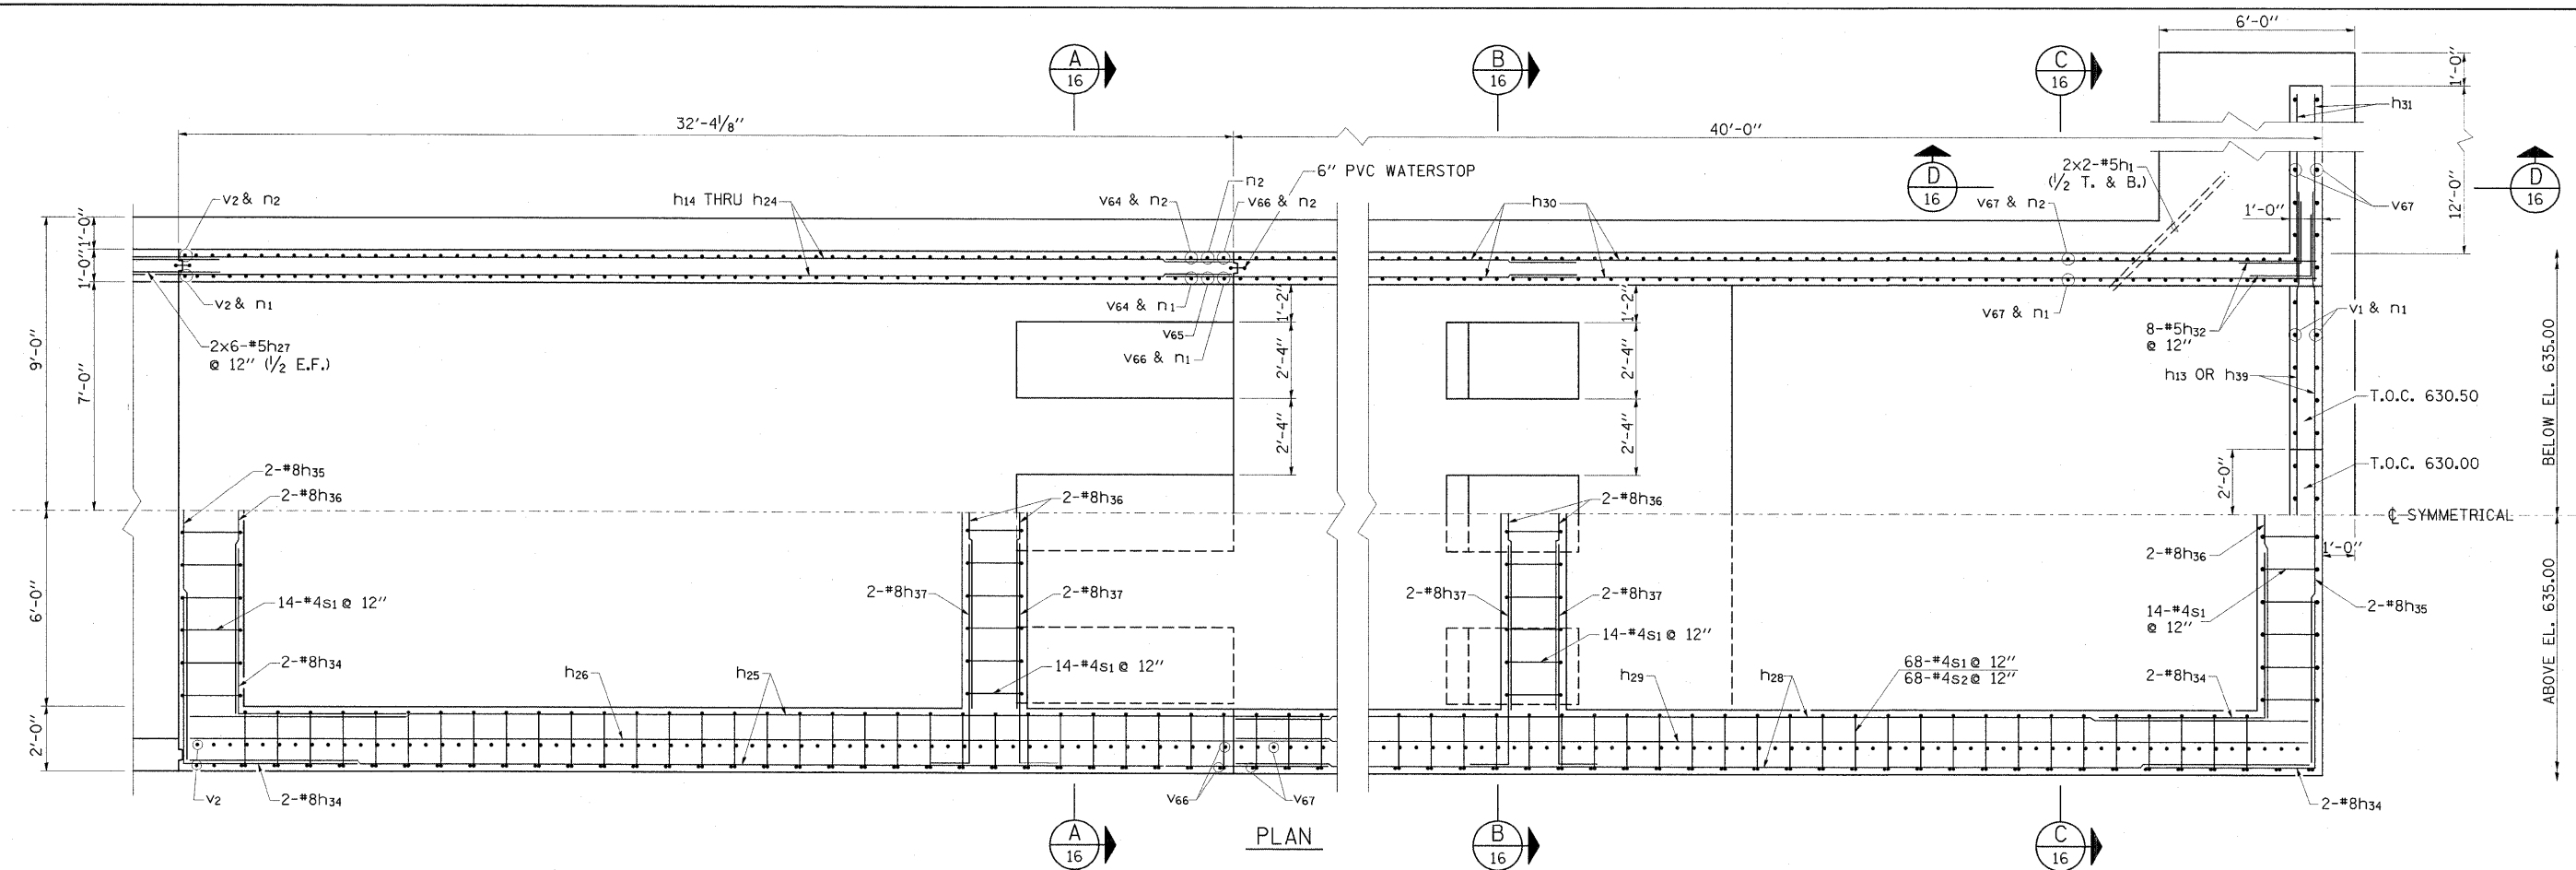

SECTION

FILE NAME = ...\\Pr_Spwy_Stillbasin_PS&D\\t1.dgn	USER NAME = Kristin Timmons	DESIGNED - BWT/JJF	REVISED -	NIEMANVILLE TRAIL MONTGOMERY COUNTY, ILLINOIS	PROPOSED SPILLWAY STILLING BASIN PLAN & SECTION F.A.U. ROUTE 8243	F.A.U. RTE.		SECTION	COUNTY	TOTAL SHEETS	SHEET NO.
		DRAWN - GLD	REVISED -			8243	09-00134-00-DR	MONTGOMERY	32	15	
PLOT SCALE = 2.6656' / IN.		CHECKED - KLT/JJF	REVISED -			CONTRACT NO. 93537					
PLOT DATE = 3/3/2010		DATE - 3/2/2010	REVISED -			SCALE: N/A	SHEET NO. 15 OF 32 SHEETS	STA. TO STA.	FED. ROAD DIST. NO. 6 ILLINOIS		FED. AID PROJECT