

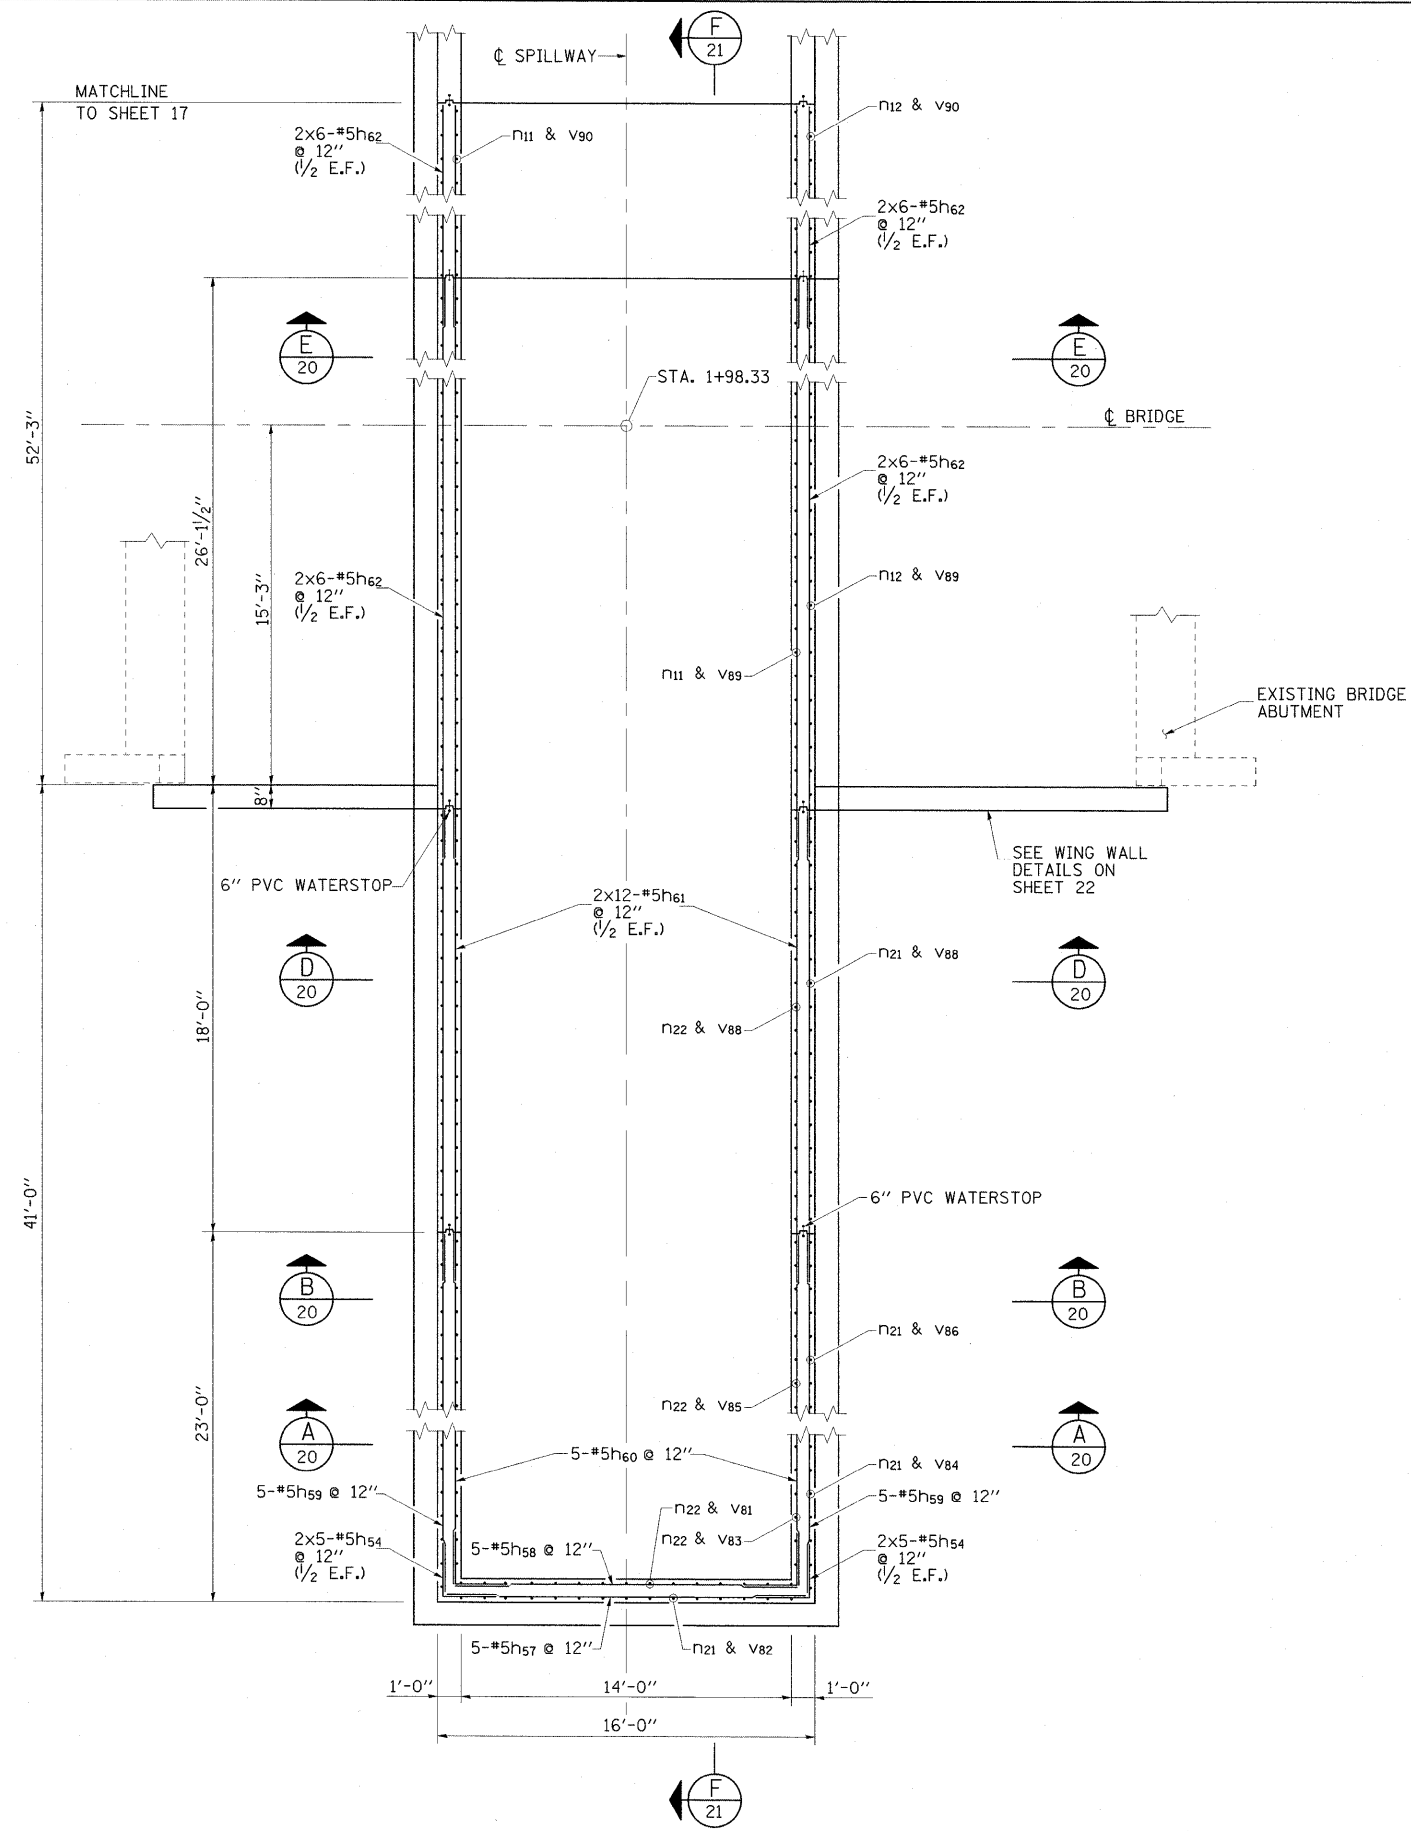


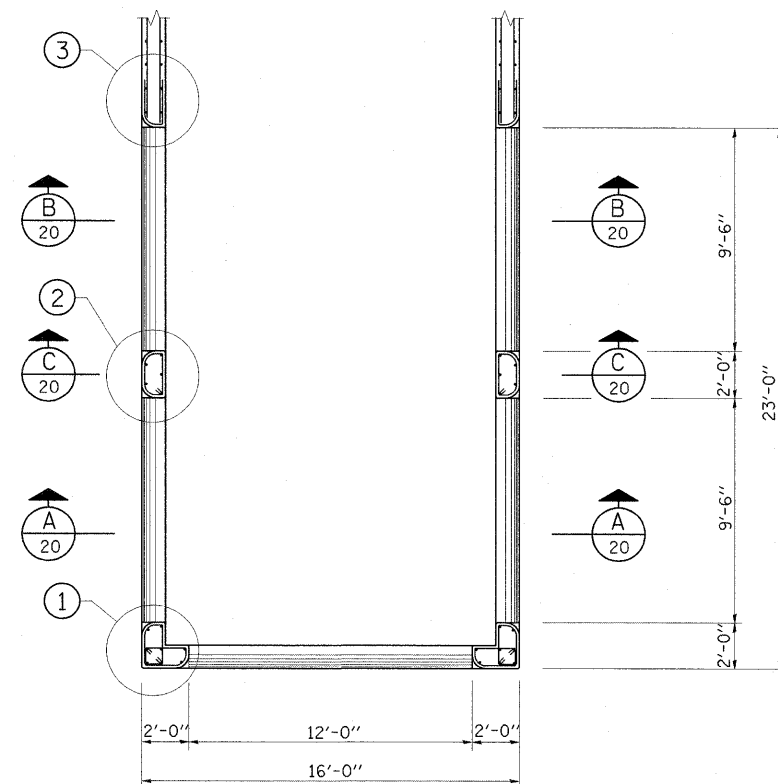

PLAN - BELOW EL. 661.70

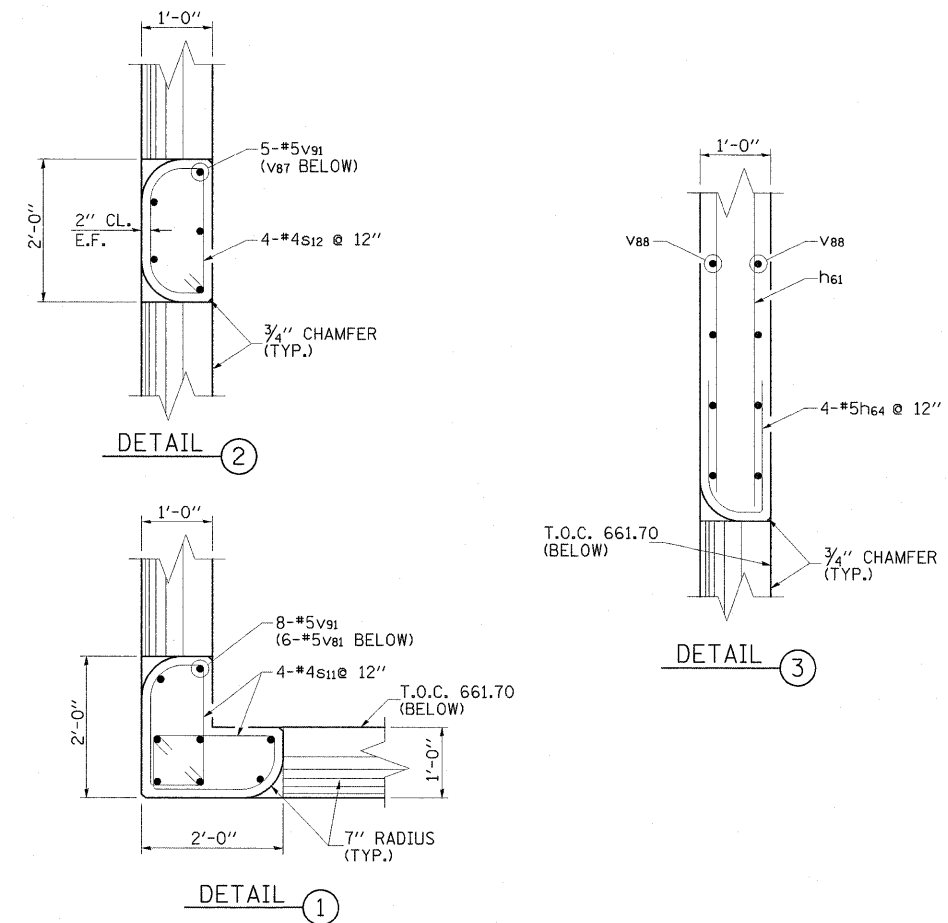

PLAN - ABOVE EL. 661.70

FILE NAME = ...\\Pr_Spwy_weirstr_PSD01s.dgn	USER NAME = Kristin Timmons	DESIGNED - KLT/JJF	REVISED -	NIEMANVILLE TRAIL MONTGOMERY COUNTY, ILLINOIS	PROPOSED SPILLWAY WEIR STRUCTURE PLAN & DETAILS F.A.U. ROUTE 8243			F.A.U. RTE.	SECTION	COUNTY	TOTAL SHEETS	SHEET NO.
	PLOT SCALE = 4.0000' / IN.	DRAWN - GLD	REVISED -					8243	09-00134-00-DR	MONTGOMERY	32	19
	PLOT DATE = 3/3/2010	CHECKED - KLT/JJF	REVISED -		CONTRACT NO. 93537							
	DATE - 3/2/2010	REVISED -	FED. ROAD DIST. NO. 6 ILLINOIS FED. AID PROJECT									
				SCALE: N/A		SHEET NO. 19 OF 32 SHEETS		STA.		TO STA.		