




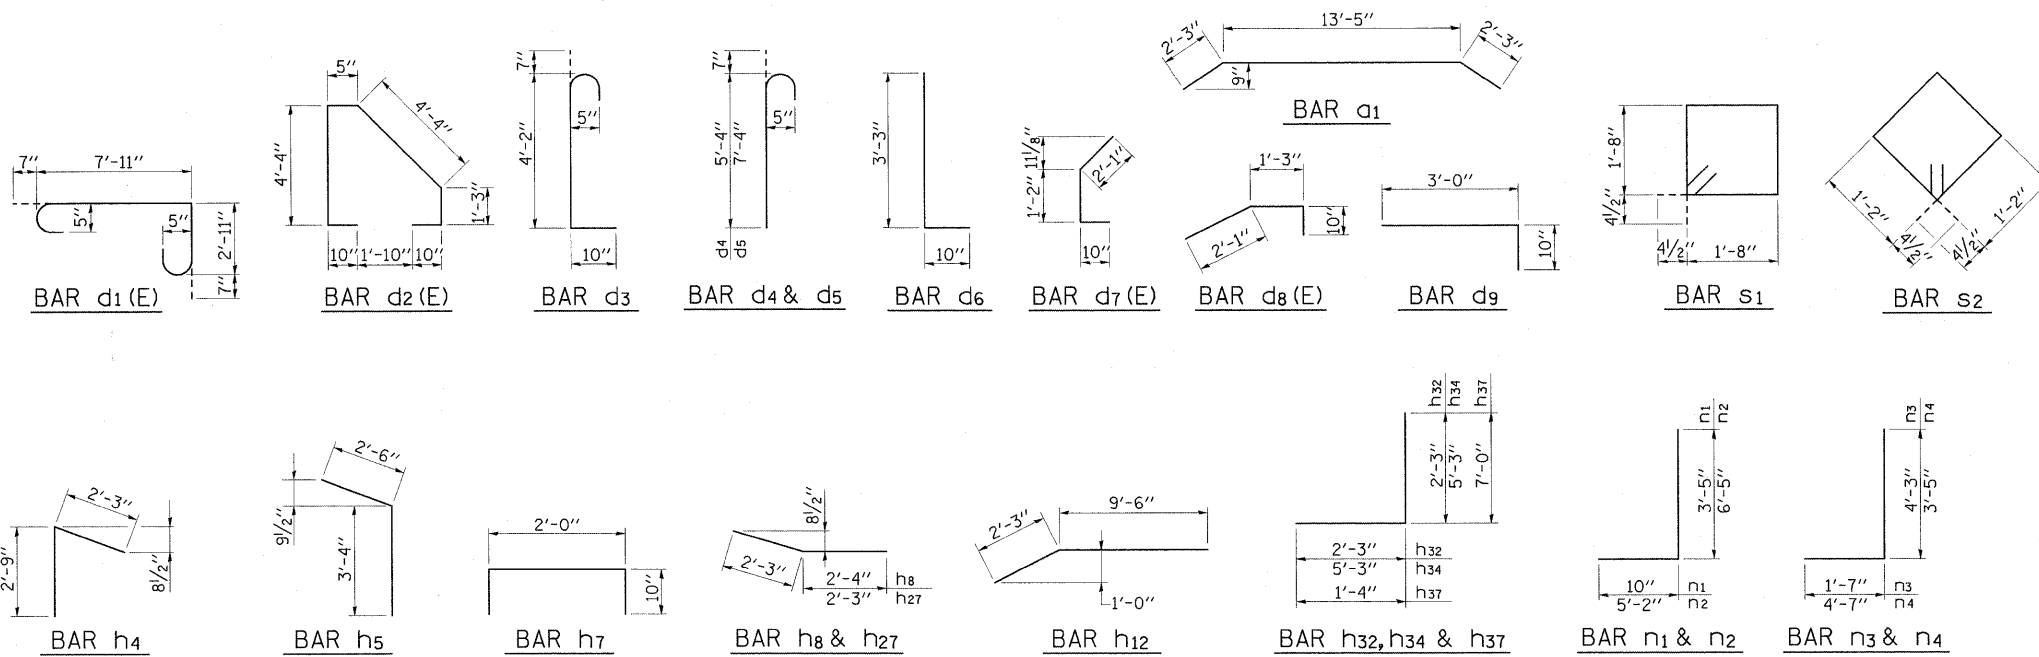


STILLING BASIN BAR BEND DETAILS

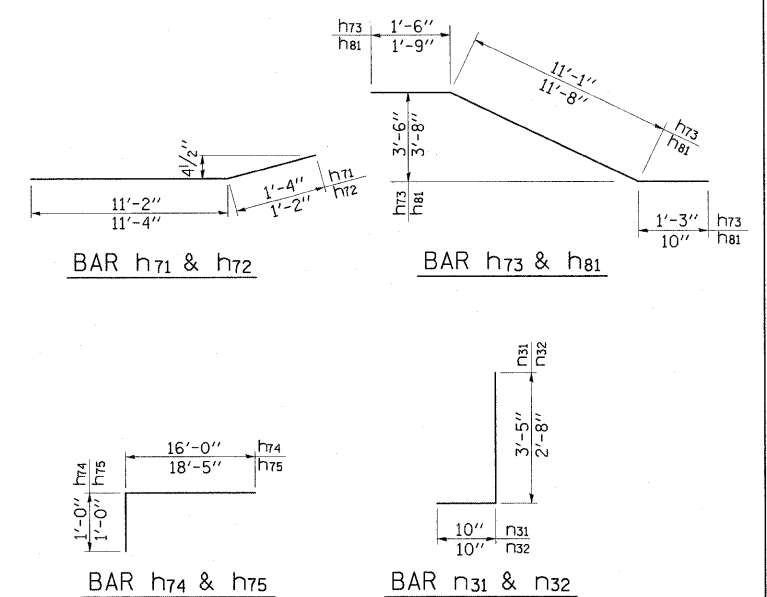

SLOPE WALL
BAR BEND DETAILS

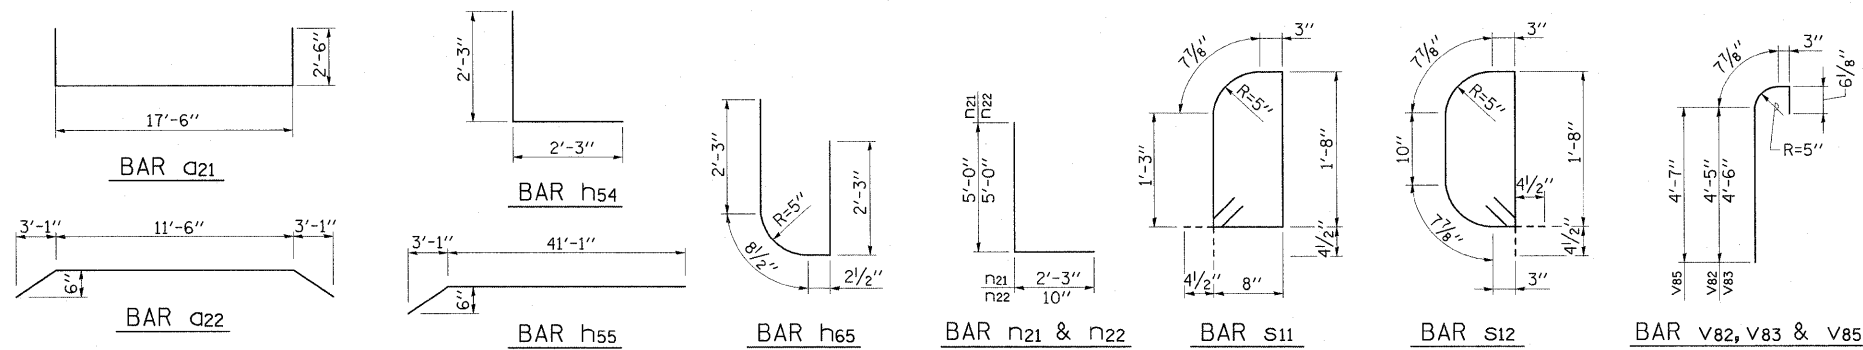

WEIR STRUCTURE BAR BEND DETAILS

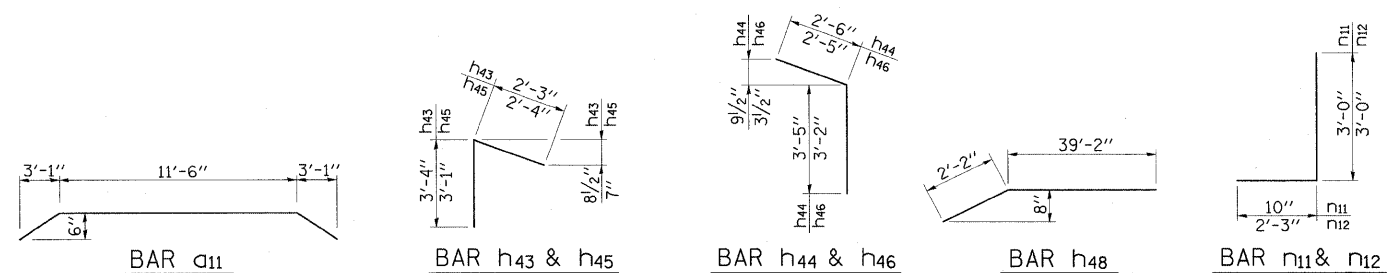

SPILLWAY CHUTE BAR BEND DETAILS

FILE NAME = ...\\sheets\\Pr_Bor_Bend_Details.dgn	USER NAME = Kristin Timmons	DESIGNED - KUT/JJF	REVISED -	NIEMANVILLE TRAIL MONTGOMERY COUNTY, ILLINOIS	PROPOSED REINFORCEMENT BAR BEND DETAILS F.A.U. ROUTE 8243			F.A.U. RTE. 8243	SECTION 09-00134-00-DR	COUNTY MONTGOMERY	TOTAL SHEETS 32	SHEET NO. 23
	PLOT SCALE = 2.6656" / IN.	CHECKED - KLT/JJF	REVISED -		SCALE: N/A	SHEET NO. 23 OF 32 SHEETS	STA.	TO STA.	CONTRACT NO. 93537			
	PLOT DATE = 3/3/2010	DATE = 3/2/2010	REVISED -						FED. ROAD DIST. NO. 6 (ILLINOIS) FED. AID PROJECT			