


DATE	BY	SURVEYED	PLOTTED	DATE	AREAS CHECKED
FINAL					
SURVEY					
NOTE BOOK					
NO.					

DATE	BY	SURVEYED	PLOTTED	DATE	AREAS CHECKED
ORIGINAL					
SURVEY					
NOTE BOOK					
NO.					

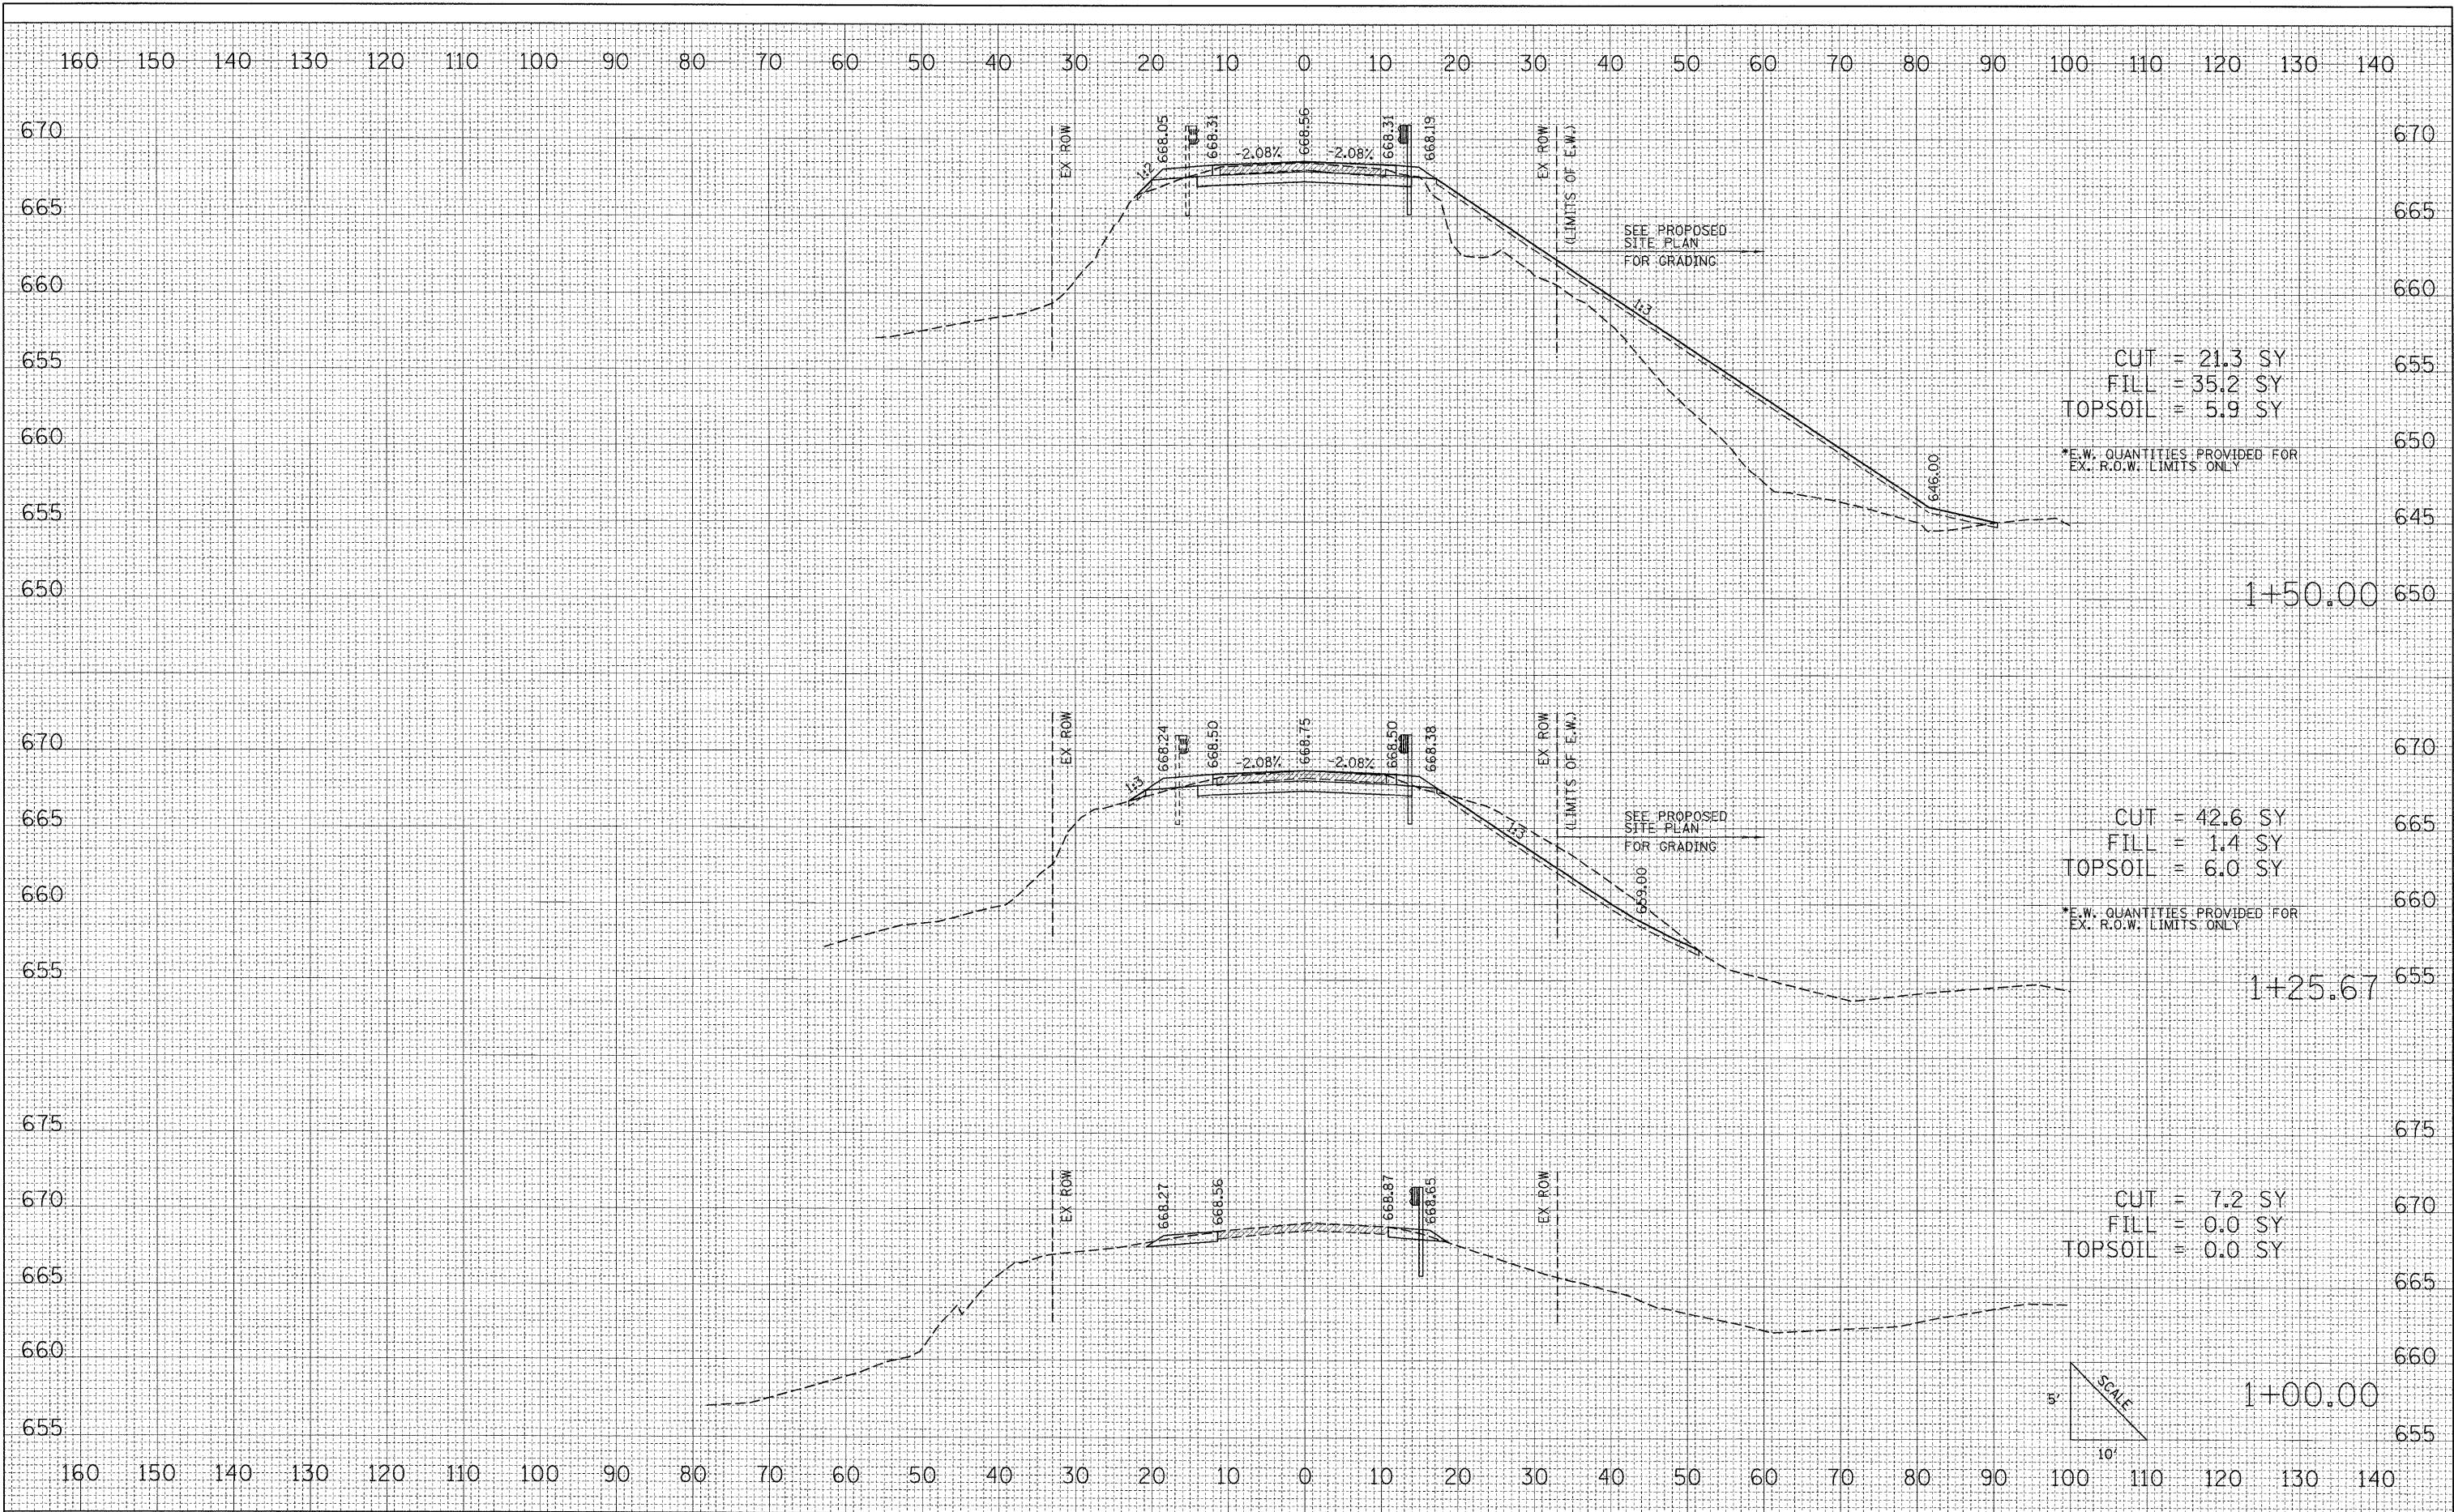

FILE NAME =	USER NAME = Matt Overbay	DESIGNED - MJO	REVISED -	STATE OF ILLINOIS DEPARTMENT OF TRANSPORTATION	CROSS SECTIONS NIEMANVILLE TRAIL OVER SPILLWAY AT WALTON LAKE	F.A.U. RTE.		SECTION	COUNTY	TOTAL SHEETS	SHEET NO.
J:\MontgomeryCounty\09000110 Niemanville Tr\Draw\	\Sheets\XSECTION\sehts.dgn	DRAWN - MJO	REVISED -			8243	09-00134-00-DR	MONTGOMERY	32	26	
	PLOT SCALE = 10.0000 ' / IN.	CHECKED - KLT	REVISED -			CONTRACT NO. 93537					
	PLOT DATE = 3/3/2010	DATE - 3/2/2010	REVISED -			FED. ROAD DIST. NO. ILLINOIS FED. AID PROJECT					
				SCALE: 10'H 5'V		SHEET NO. 26 OF 32 SHEETS		STA. 1+00.00 TO STA. 1+50.00			