


FINAL	DATE
SURVEY	BY
NOTED	
BOOK	
NO.	

ORIGINAL	DATE
SURVEY	BY
NOTED	
BOOK	
NO.	

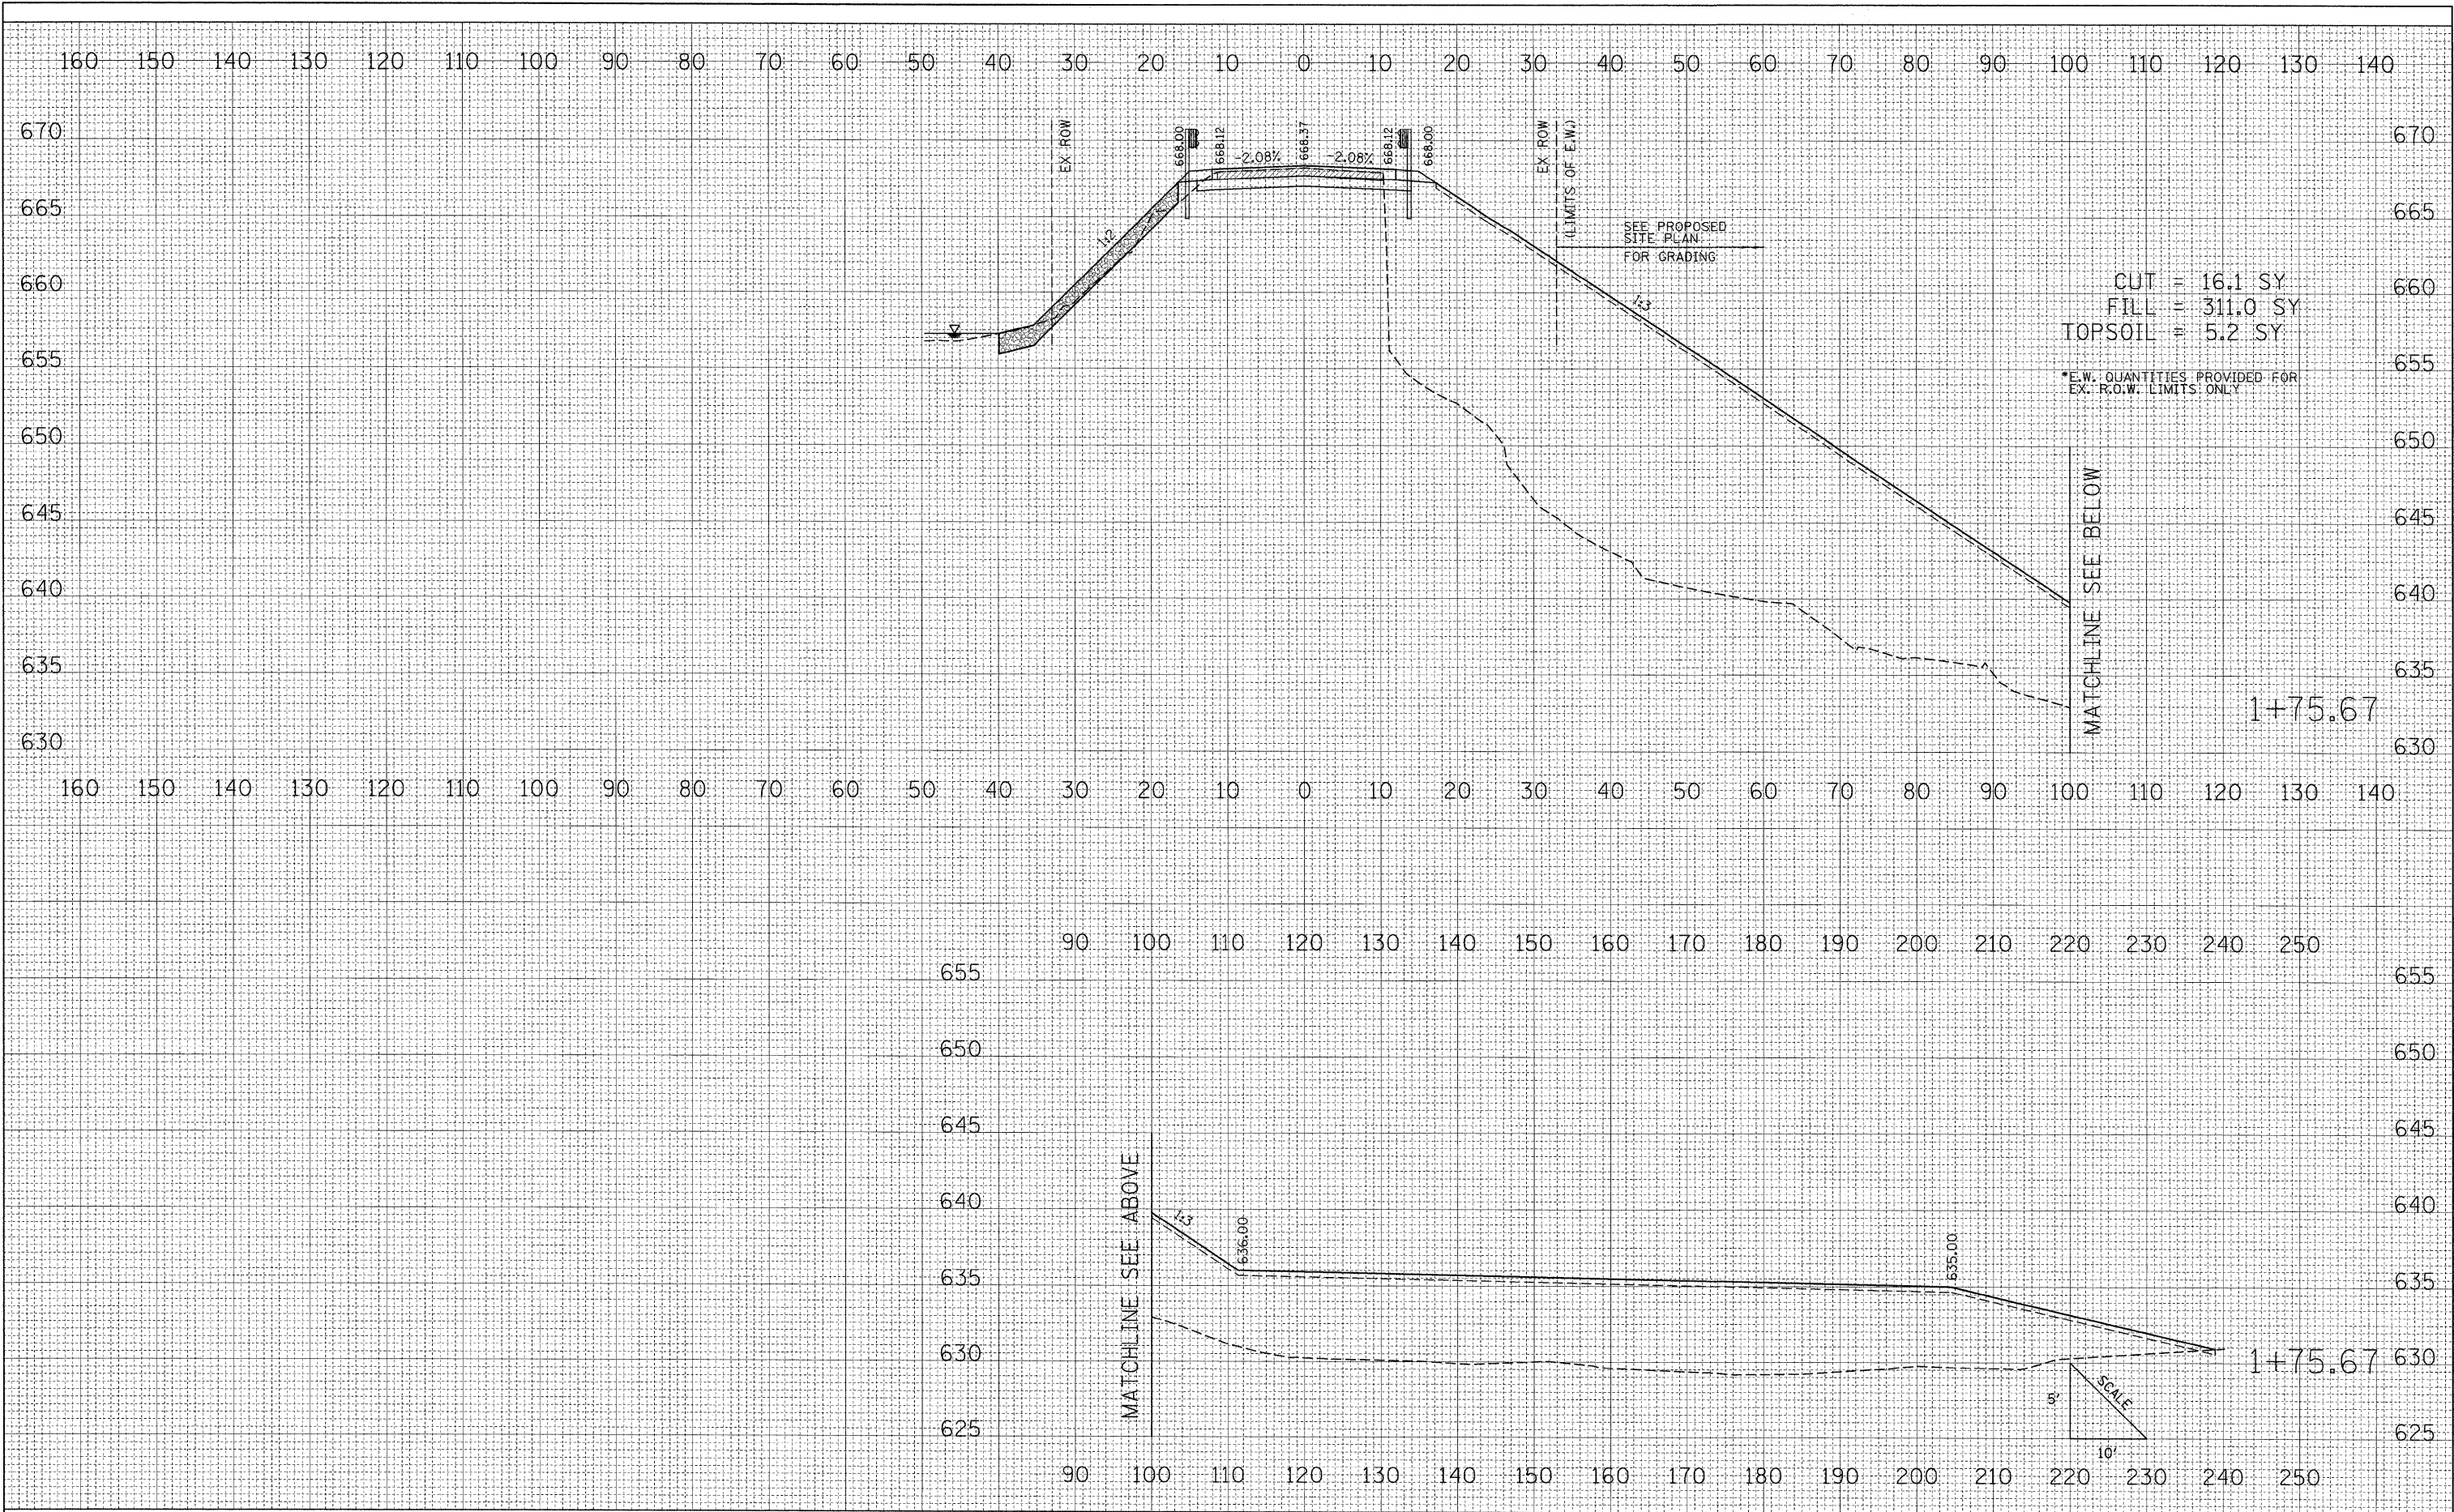

FILE NAME =	USER NAME = Matt Overbey	DESIGNED - MJO	REVISED -	STATE OF ILLINOIS DEPARTMENT OF TRANSPORTATION				CROSS SECTIONS NIEMANVILLE TRAIL OVER SPILLWAY AT WALTON LAKE				F.A.U. RTE.	SECTION	COUNTY	TOTAL SHEETS	SHEET NO.
J:\MontgomeryCounty\980110 Niemanville Tr\Draw	Sheets\XSECTIONShs.dgn	DRAWN - MJO	REVISED -									8243	09-00134-00-DR	MONTGOMERY	32	27
	PLOT SCALE = 10.0000' / IN.	CHECKED - KLT	REVISED -									CONTRACT NO. 93537				
	PLOT DATE = 3/2/2010	DATE - 3/2/2010	REVISED -									FED. ROAD DIST. NO. ILLINOIS FED. AID PROJECT				
				SCALE: 10' H 5' V				SHEET NO. 27 OF 32 SHEETS				STA. 1+75.67 TO STA. 1+75.67				