
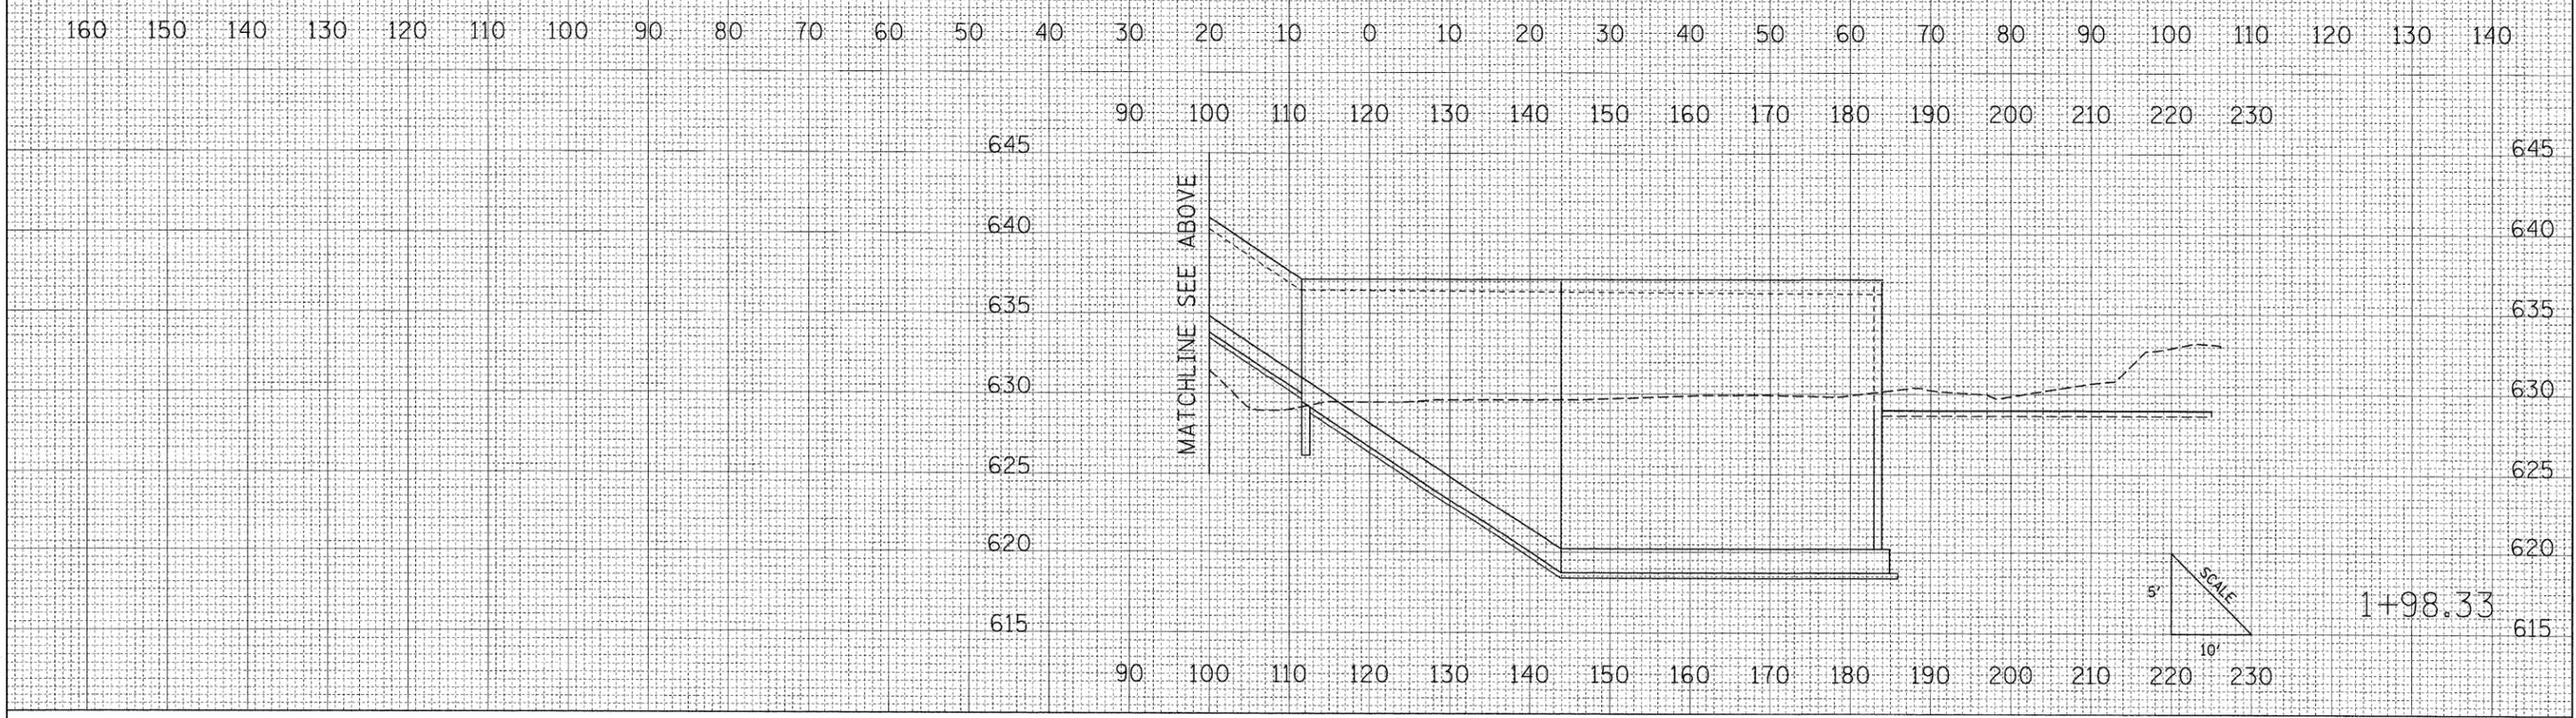


DATE	
BY	
FINAL SURVEY	
SURVEYED	
PLOTTED	
NOTE BOOK	
NO.	
AREAS CHECKED	

DATE	
BY	
ORIGINAL SURVEY	
SURVEYED	
PLOTTED	
NOTE BOOK	
NO.	
AREAS CHECKED	

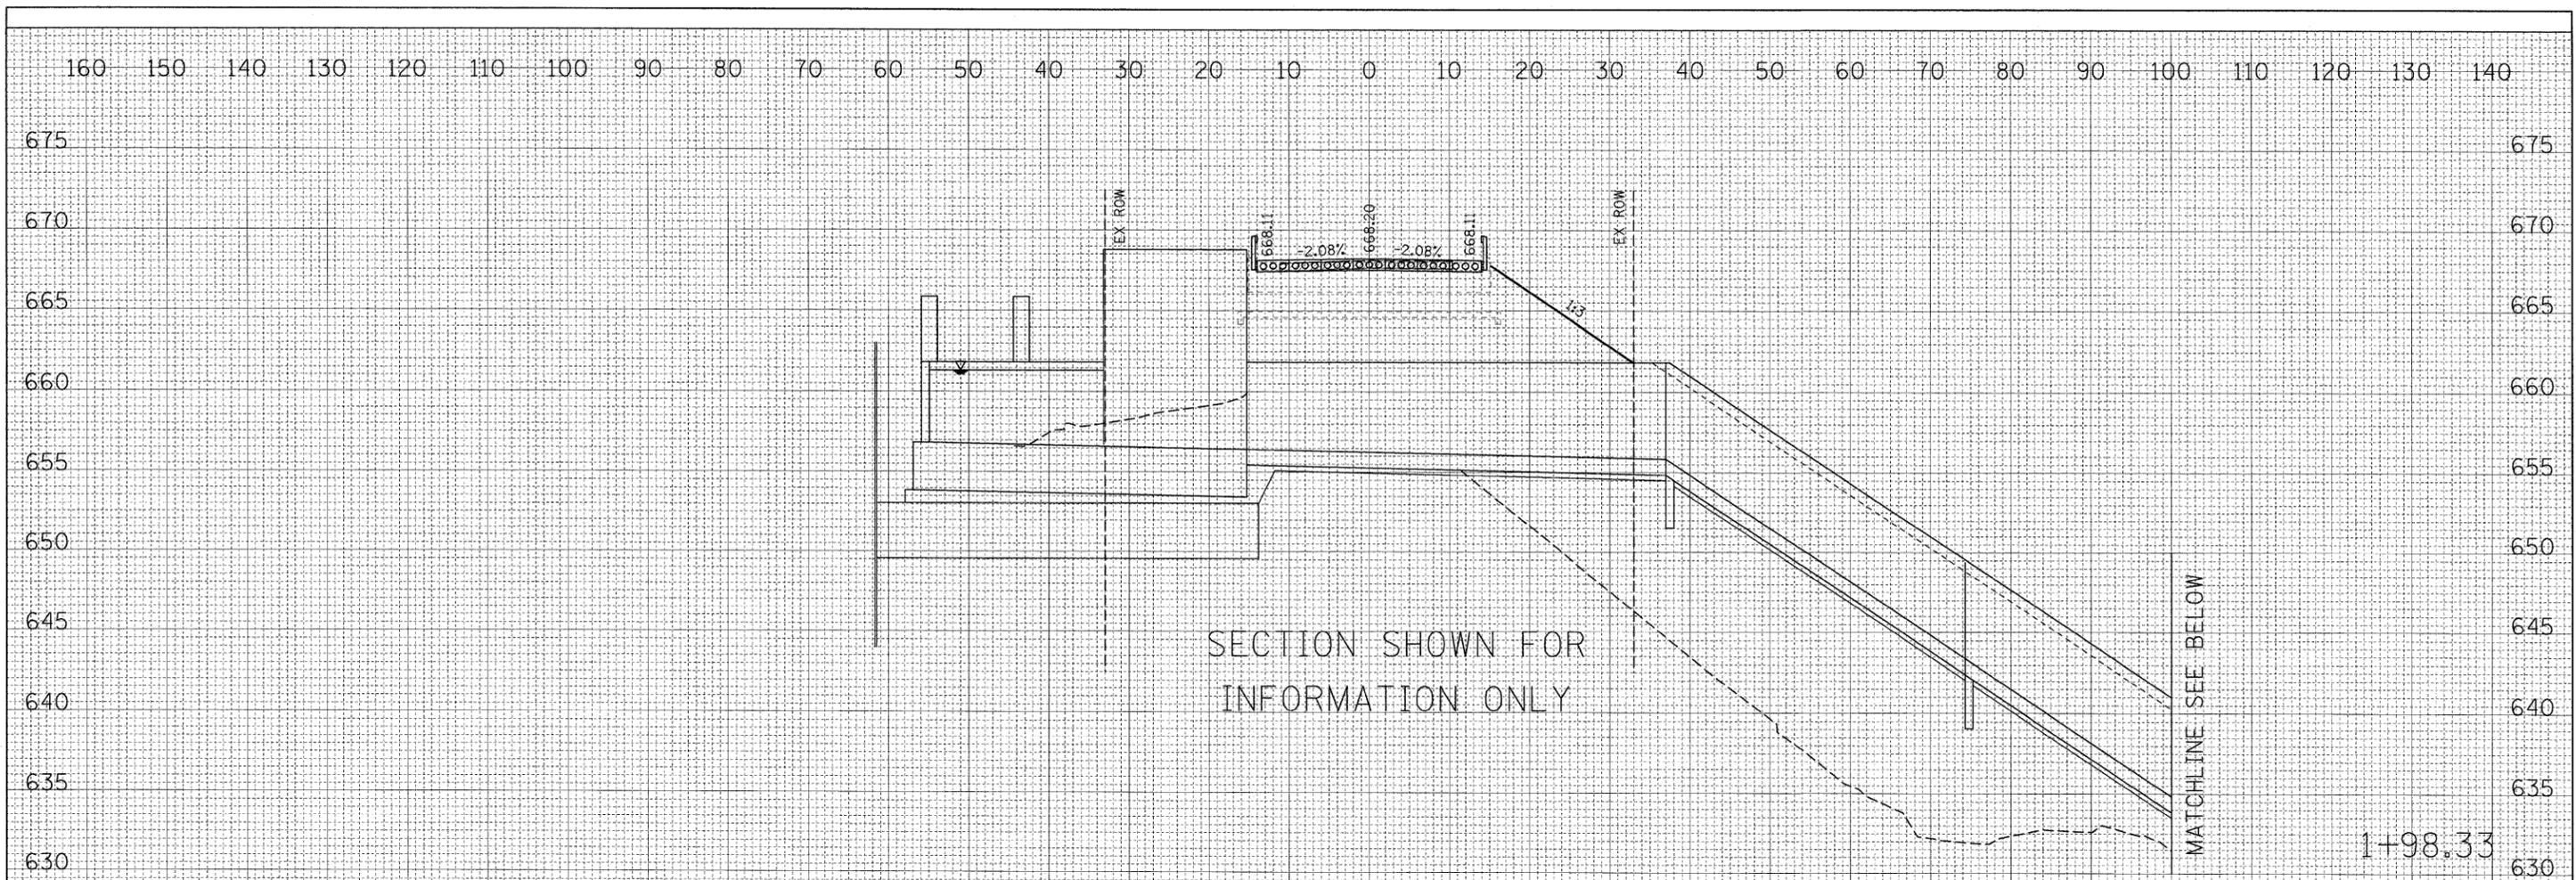

FILE NAME = J:\MontgomeryCounty\0900110 Niemanville Tr\Draw	USER NAME = Matt Overbey	DESIGNED - MJO	REVISED -	STATE OF ILLINOIS DEPARTMENT OF TRANSPORTATION	CROSS SECTIONS NIEMANVILLE TRAIL OVER SPILLWAY AT WALTON LAKE			F.A.U. RTE. 8243	SECTION 09-00134-00-DR	COUNTY MONTGOMERY	TOTAL SHEETS 32	SHEET NO. 28
	Sheets\XSECTIONS\shs.dgn	DRAWN - MJO	REVISED -		SCALE: 10'H 5'V	SHEET NO. 28 OF 32 SHEETS	STA. 1+98.33	TO STA. 1+98.33	CONTRACT NO. 93537			
	PLOT SCALE = 10,0000' / IN.	CHECKED - KLT	REVISED -						FED. ROAD DIST. NO. ILLINOIS FED. AID PROJECT			
	PLOT DATE = 3/3/2010	DATE - 3/2/2010	REVISED -									