


DATE	BY	SURVEYED	PLOTTED	DATE	AREAS CHECKED
NO.		FINAL	NOTE BOOK		

DATE	BY	SURVEYED	PLOTTED	DATE	AREAS CHECKED
NO.		ORIGINAL	NOTE BOOK		

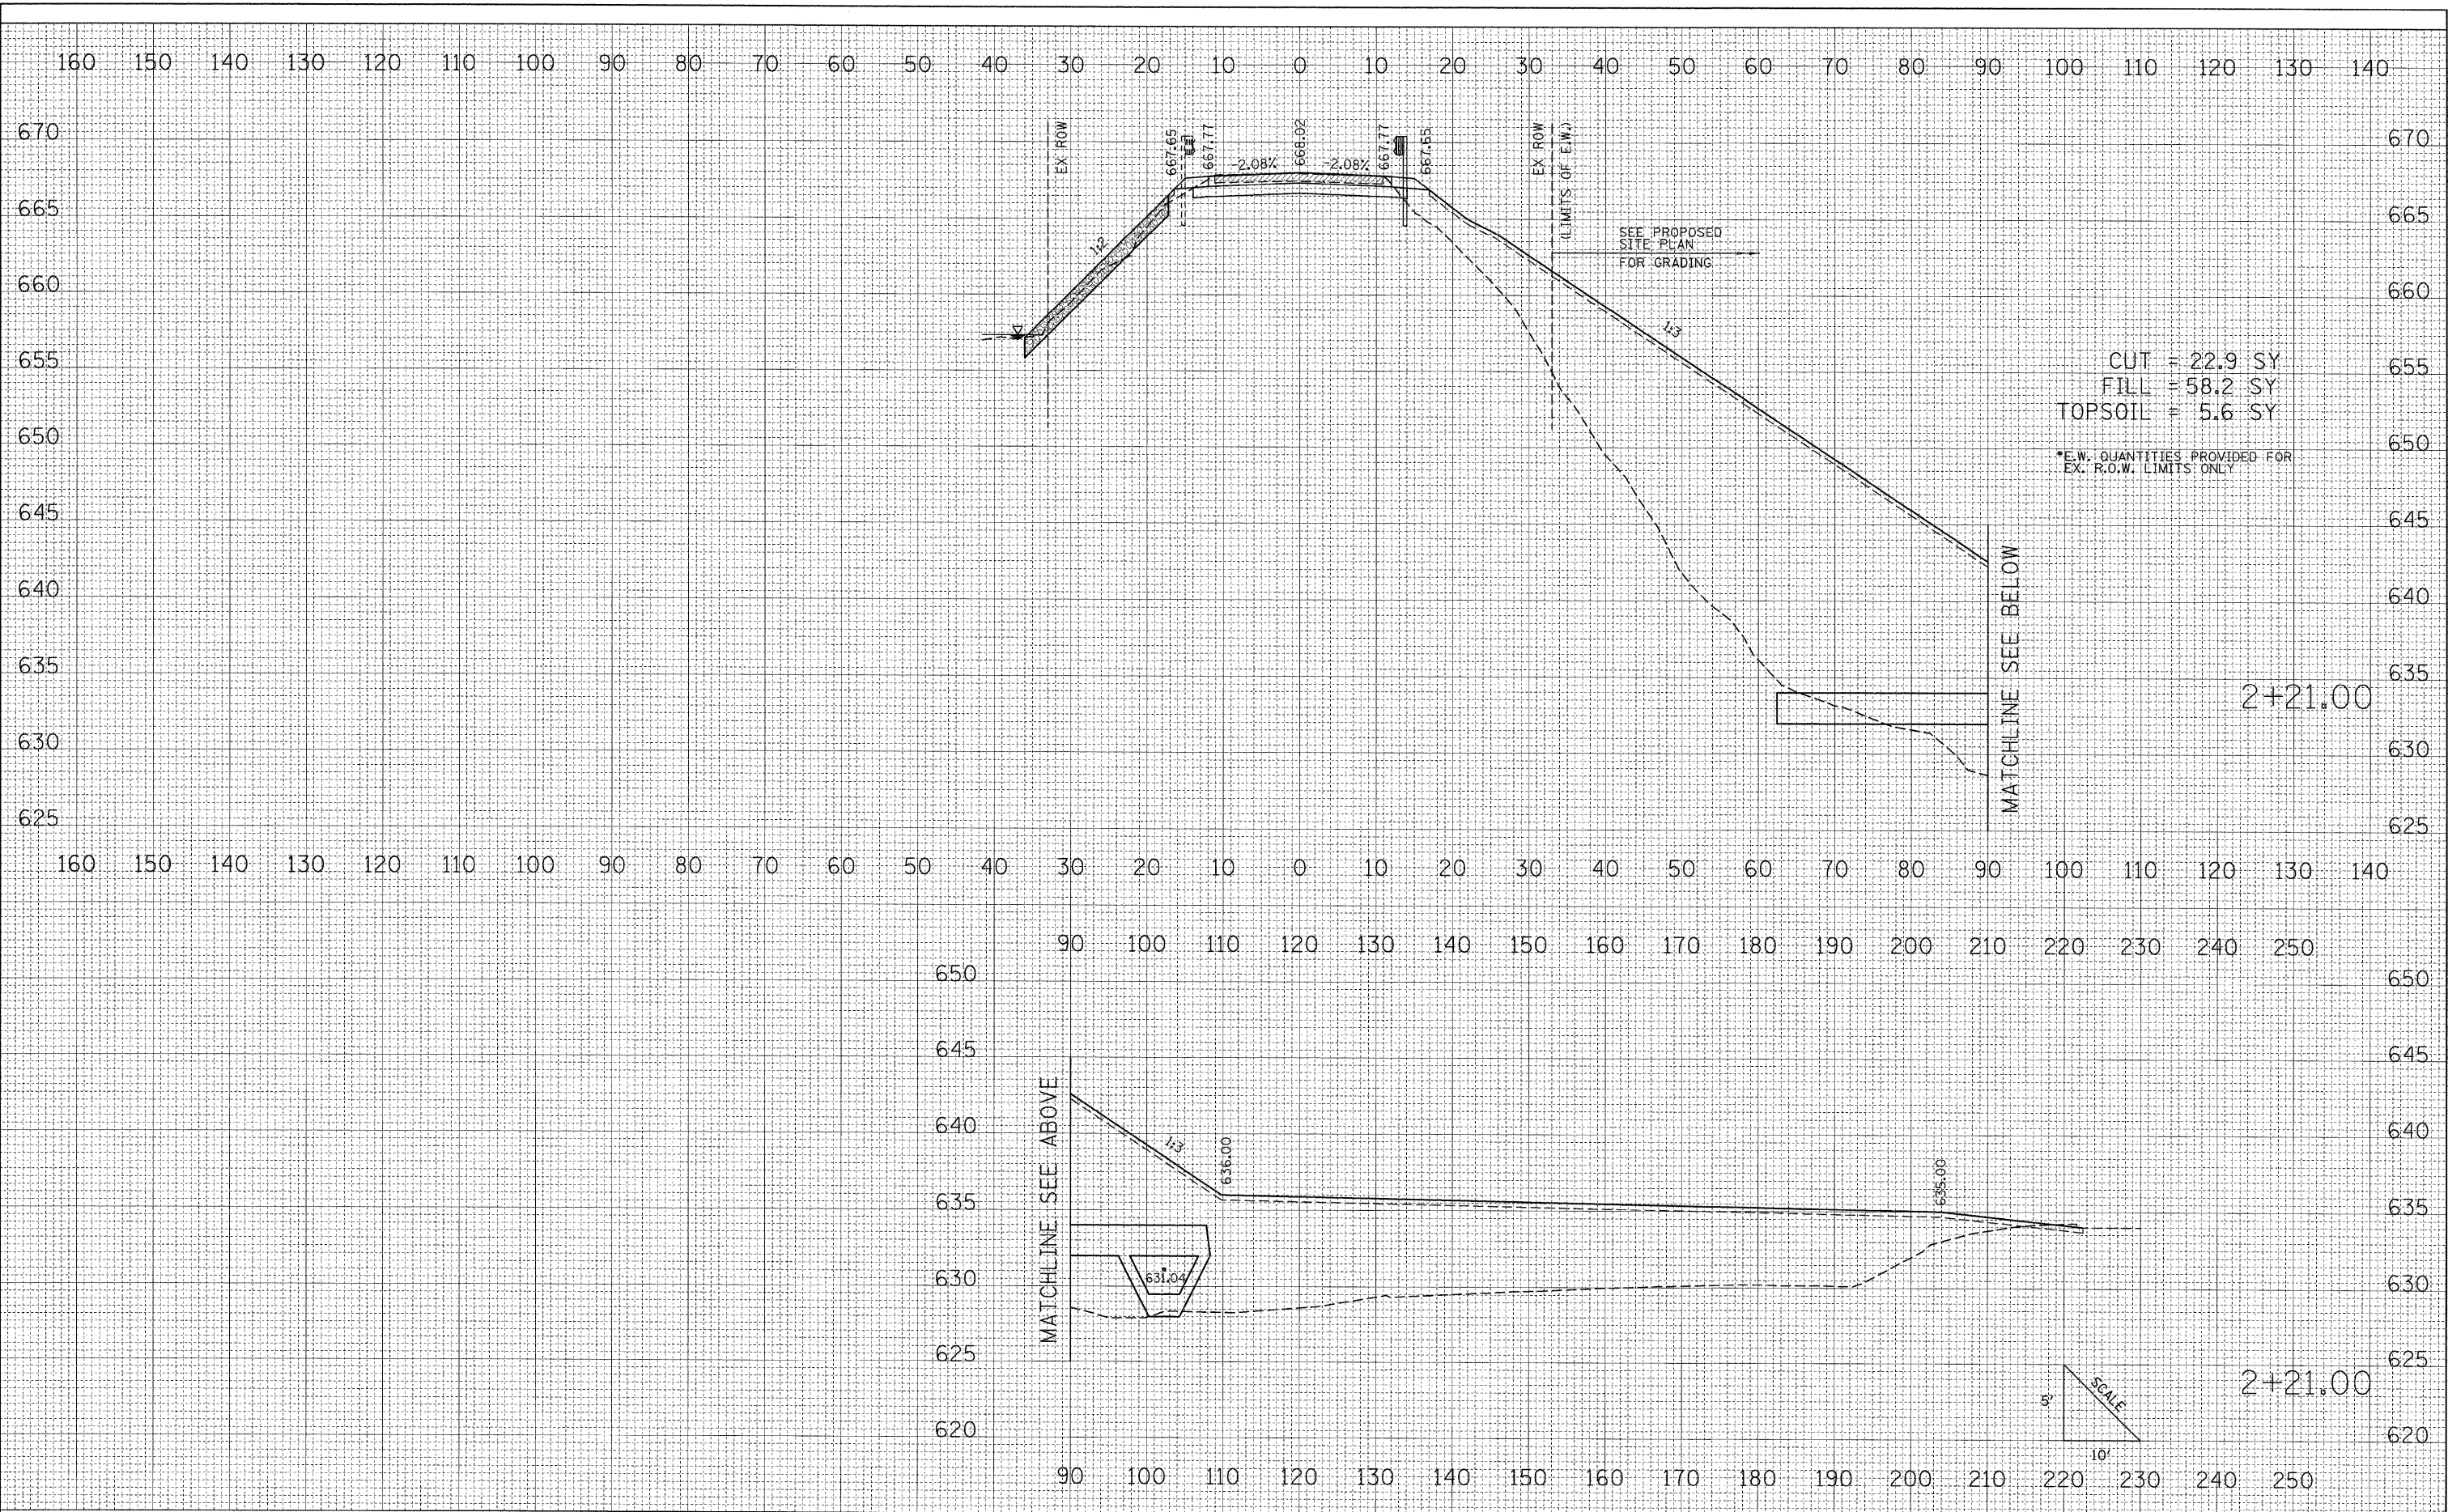

FILE NAME = J:\MontgomeryCounty\0900110 Niemanville Tr\Draw	USER NAME = Matt Overbey	DESIGNED - MJO	REVISED -	STATE OF ILLINOIS DEPARTMENT OF TRANSPORTATION		CROSS SECTIONS NIEMANVILLE TRAIL OVER SPILLWAY AT WALTON LAKE		F.A.U. RTE. 8243	SECTION 09-00134-00-DR	COUNTY MONTGOMERY	TOTAL SHEETS 32	SHEET NO. 29
		DRAWN - MJO	REVISED -									
		CHECKED - KLT	REVISED -									
		DATE - 3/2/2010	REVISED -									
				SCALE: 10'H 5'V		SHEET NO. 29 OF 32 SHEETS		STA. 2+21.00 TO STA. 2+21.00		FED. ROAD DIST. NO. ILLINOIS FED. AID PROJECT		