


DATE	BY
SURVEYED	PLOTTED
NOTE BOOK	NO.
AREAS CHECKED	

DATE	BY
SURVEYED	PLOTTED
NOTE BOOK	NO.
AREAS CHECKED	

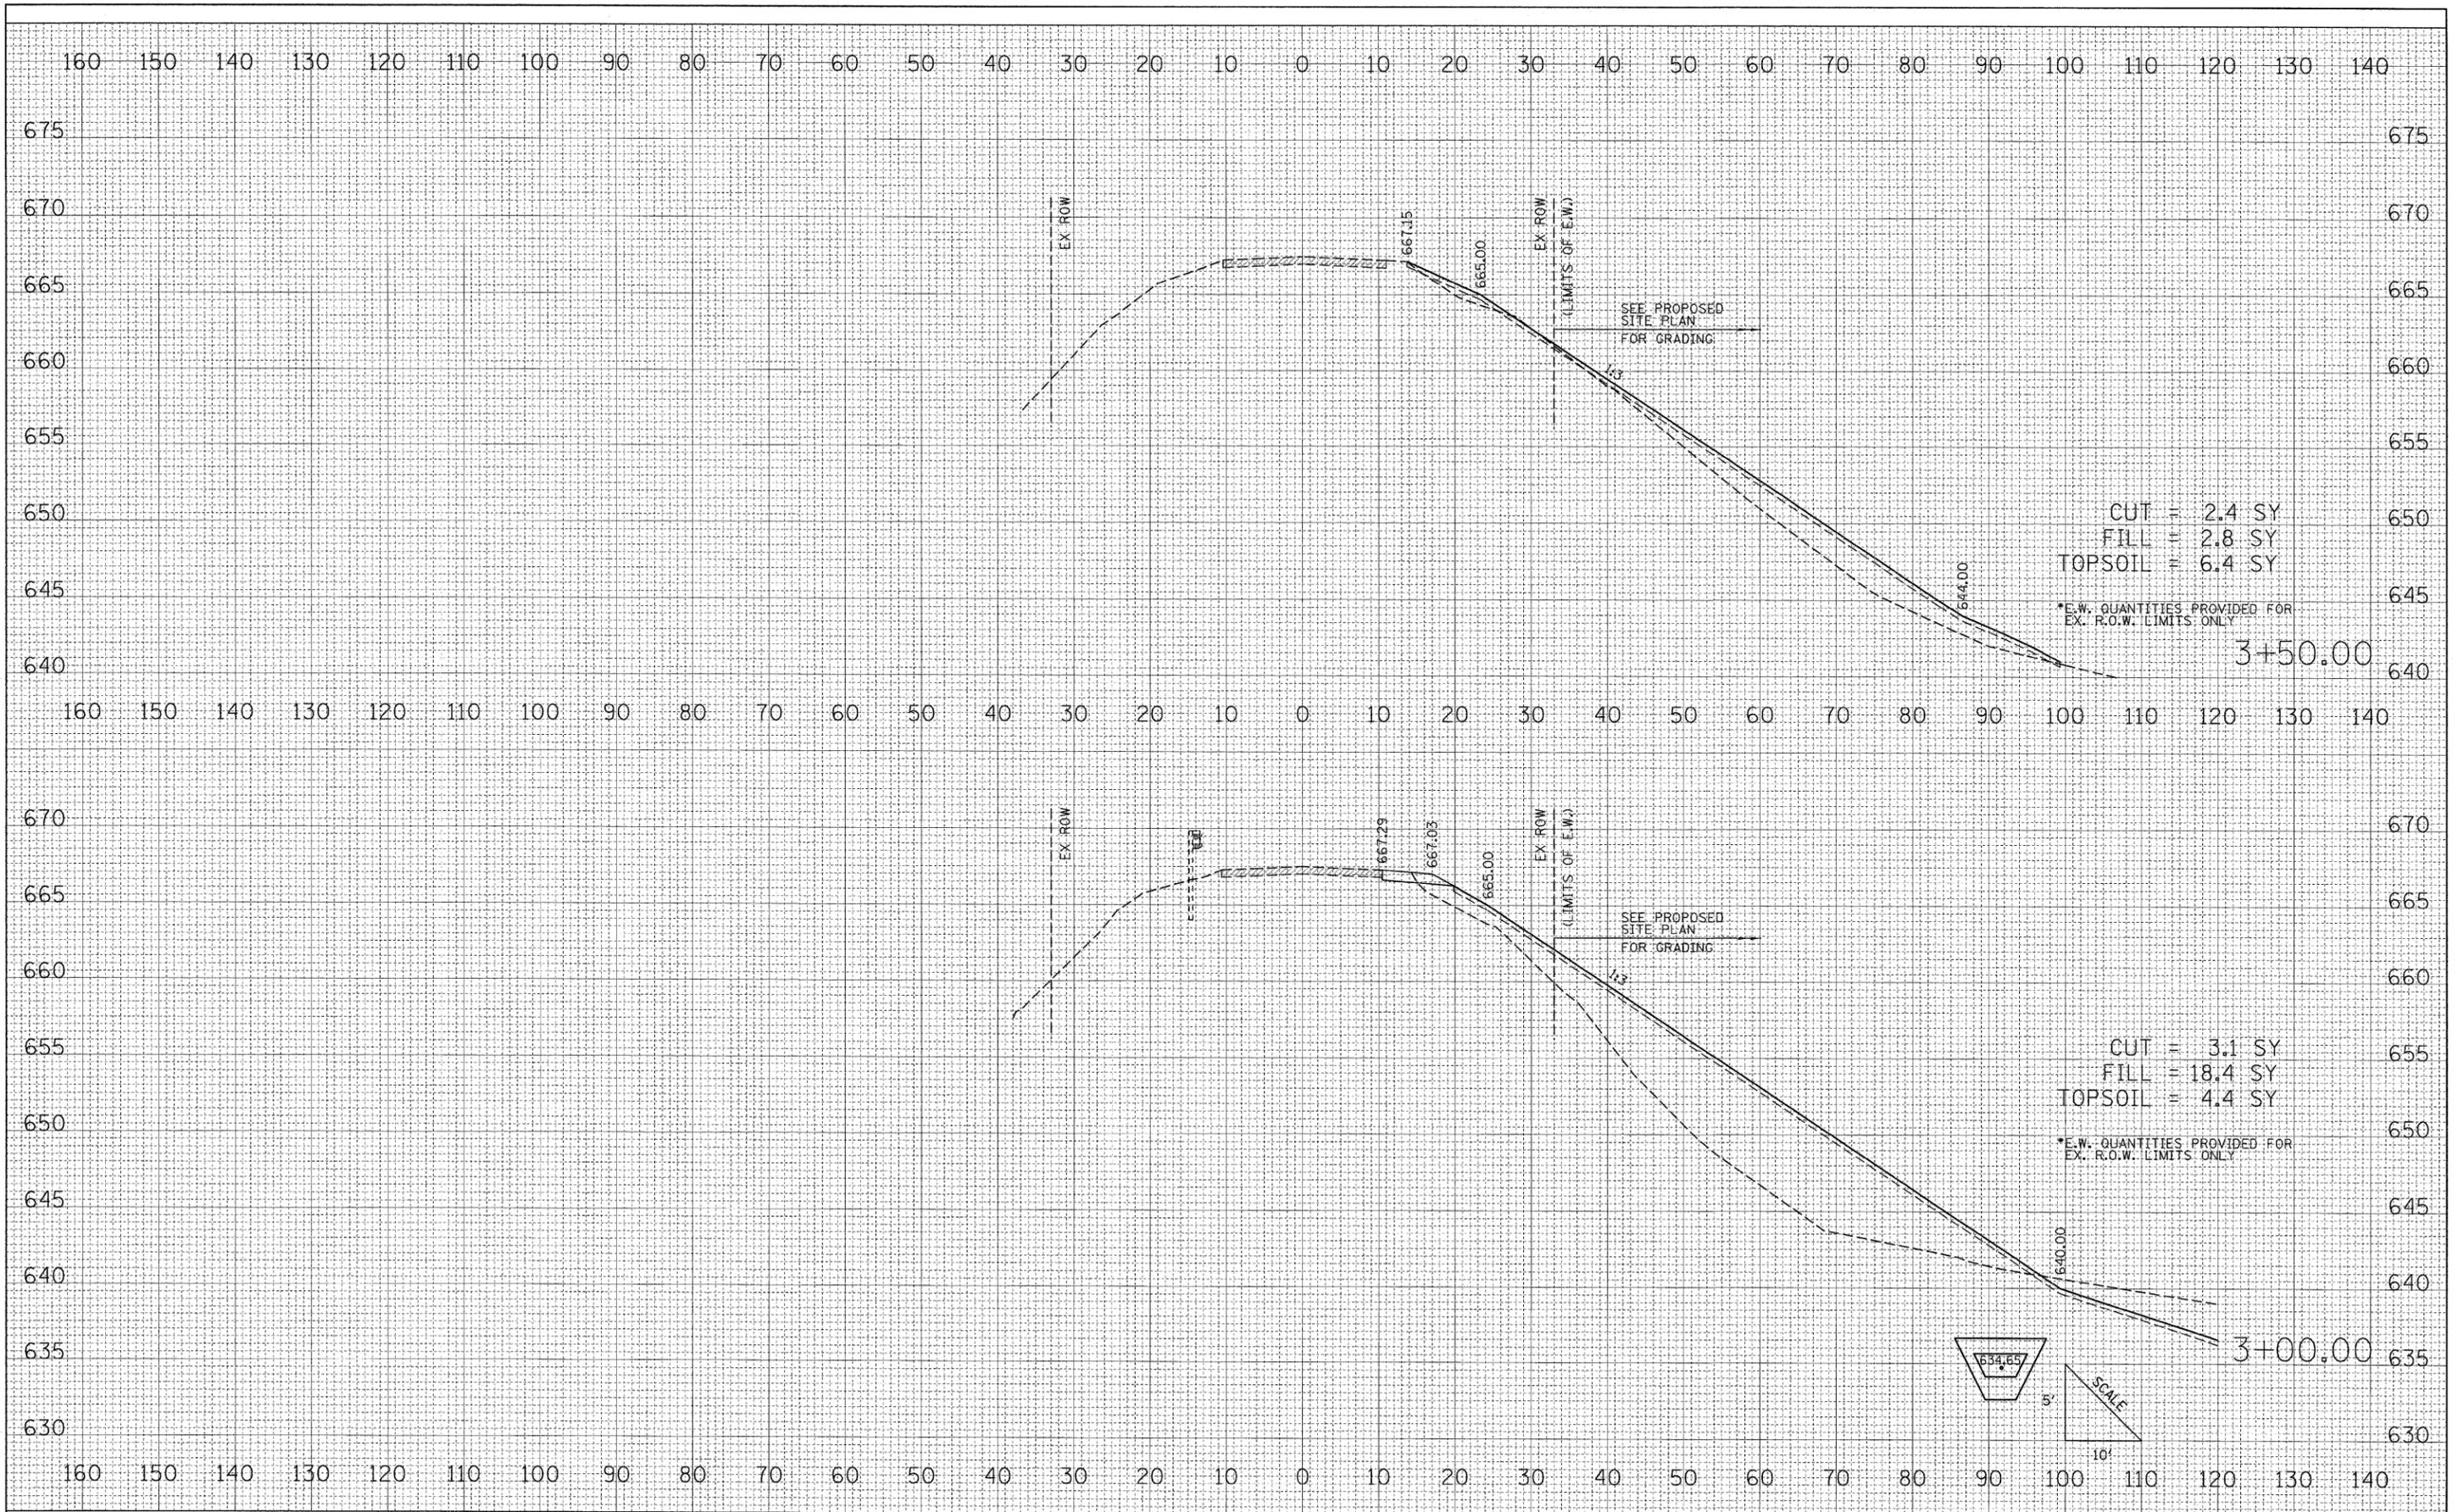

FILE NAME = J:\MontgomeryCounty\0900110 Niemanville Tr\Draw\Sheets\XSECTION\shs.dgn

USER NAME = Matt Overbey  
 DESIGNED - MJO  
 DRAWN - MJO  
 CHECKED - KLT  
 DATE - 3/2/2010

REVISIONS  
 REVISED -  
 REVISED -  
 REVISED -

**STATE OF ILLINOIS  
 DEPARTMENT OF TRANSPORTATION**

**CROSS SECTIONS  
 NIEMANVILLE TRAIL OVER SPILLWAY AT WALTON LAKE**

SCALE: 10' H 5' V SHEET NO. 31 OF 32 SHEETS STA. 3+00.00 TO STA. 3+50.00

F.A.U. RTE.	SECTION	COUNTY	TOTAL SHEETS	SHEET NO.
8243	09-00134-00-DR	MONTGOMERY	32	31
CONTRACT NO. 93537				

FED. ROAD DIST. NO. ILLINOIS FED. AID PROJECT