


FINAL SURVEY	SURVEYED	DATE
NOTE BOOK	PLOTTED	BY
NO.	TEMPLATE	
	AREAS CHECKED	

ORIGINAL SURVEY	SURVEYED	DATE
NOTE BOOK	PLOTTED	BY
NO.	TEMPLATE	
	AREAS CHECKED	

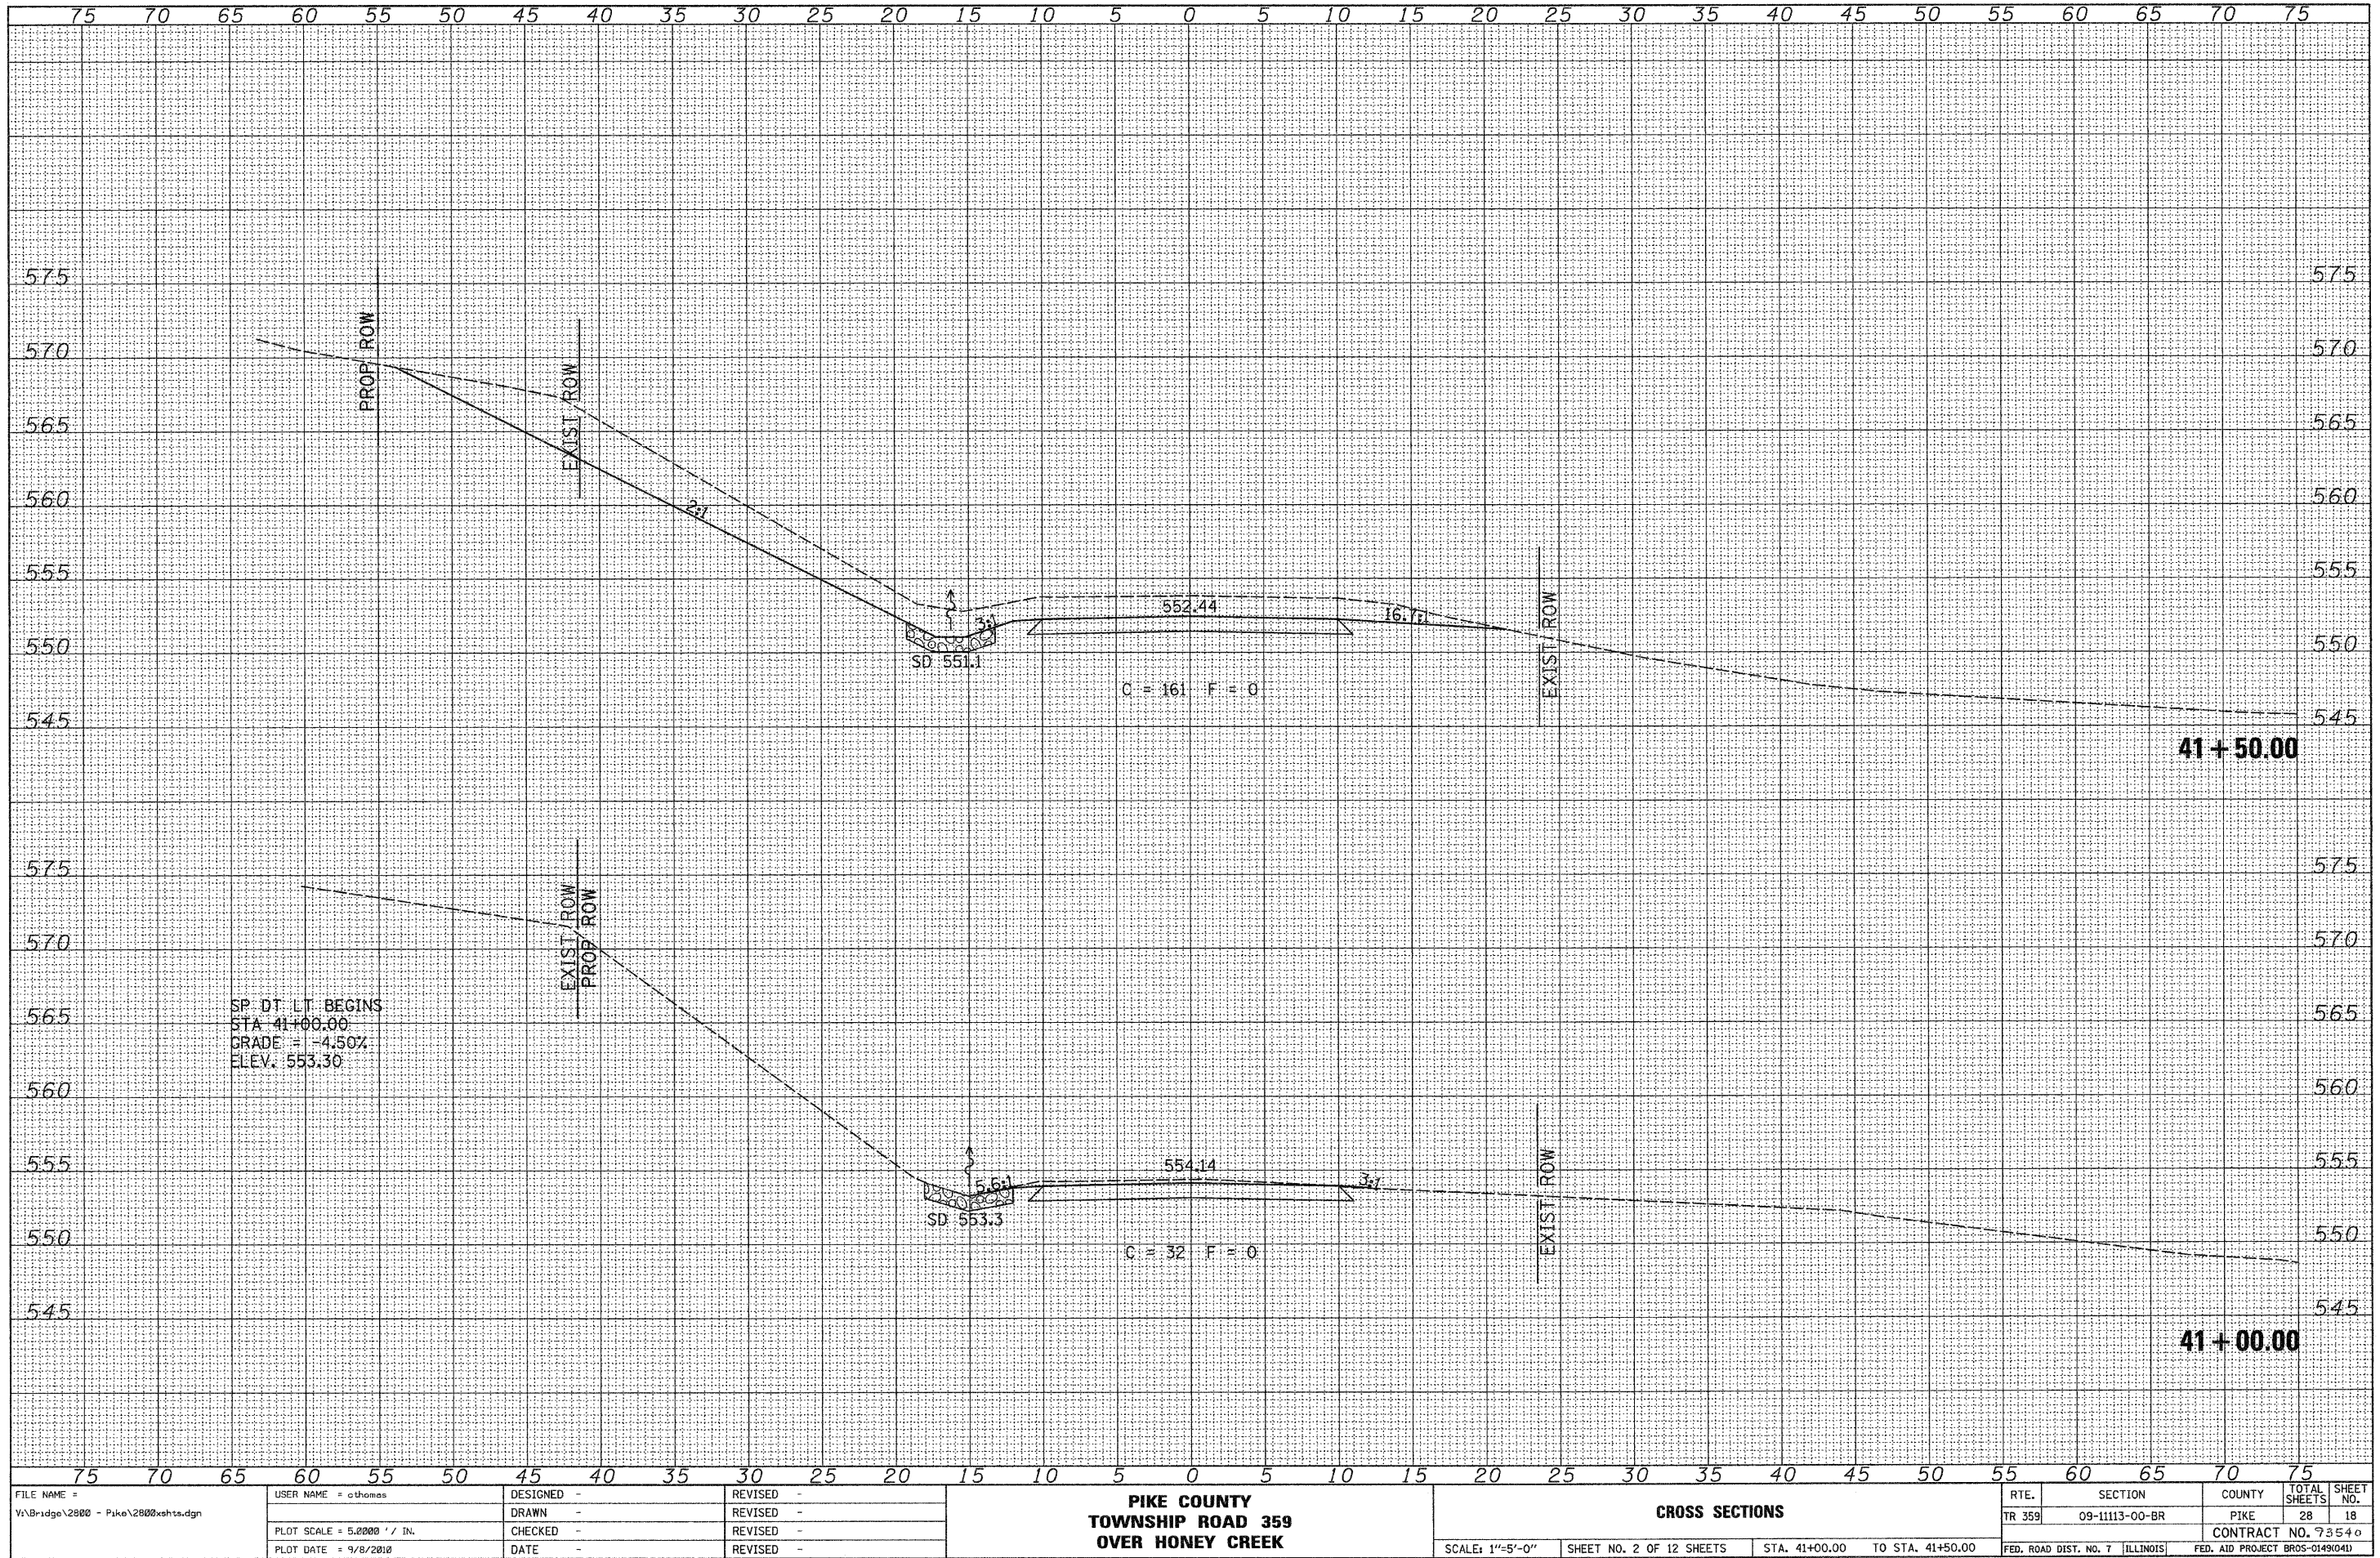

FILE NAME = V:\Bridge\2800 - Pike\2800\sehts.dgn

USER NAME = othomas  
PLOT SCALE = 5.0000' / IN.  
PLOT DATE = 9/8/2010

DESIGNED -	REVISED -
DRAWN -	REVISED -
CHECKED -	REVISED -
DATE -	REVISED -

**PIKE COUNTY  
TOWNSHIP ROAD 359  
OVER HONEY CREEK**

**CROSS SECTIONS**

SCALE: 1"=5'-0" SHEET NO. 2 OF 12 SHEETS STA. 41+00.00 TO STA. 41+50.00

RTE.	SECTION	COUNTY	TOTAL SHEETS	SHEET NO.
TR 359	09-11113-00-BR	PIKE	28	18
CONTRACT NO. 73540				
FED. ROAD DIST. NO. 7		ILLINOIS	FED. AID PROJECT BR05-014904D	