

**GENERAL NOTES**


WOOD POSTS, CABLE, AND SIGN SUPPORTS SHALL BE IN ACCORDANCE WITH SECTION 634 & 636 OF THE STANDARD SPECIFICATIONS FOR ROAD AND BRIDGE CONSTRUCTION. THE PANELS SHALL BE ANCHORED TO THE 3/8" CABLE IN SUCH A MANNER SO THEY CANNOT SLIDE ALONG THE CABLE.

THE REFLECTIVE SHEETING USED FOR THE PANELS SHALL MEET THE REQUIREMENTS OF ARTICLE 1084.02 OF THE STANDARD SPECIFICATIONS FOR ROAD & BRIDGE CONSTRUCTION AND SHALL BE ON BOTH SIDES.

ALL PANELS SHALL HAVE ALTERNATING REFLECTORIZED WHITE & RED STRIPES SLOPING DOWNWARD AT 45° TOWARD THE SIDE ON WHICH TRAFFIC WILL PASS AND ON BOTH SIDES OF PANEL. THE DRILLING OF 3" AND 4" HOLES SHALL BE INCIDENTAL TO THE MEDIAN CLOSURE.

THIS WORK SHALL BE PAID FOR AT THE CONTRACT UNIT PRICE EACH FOR MEDIAN CLOSURE.

**TYPICAL MEDIAN CROSSOVER CLOSURE  
(WITH EMERGENCY OPENING)  
D3 DETAIL 636-1**

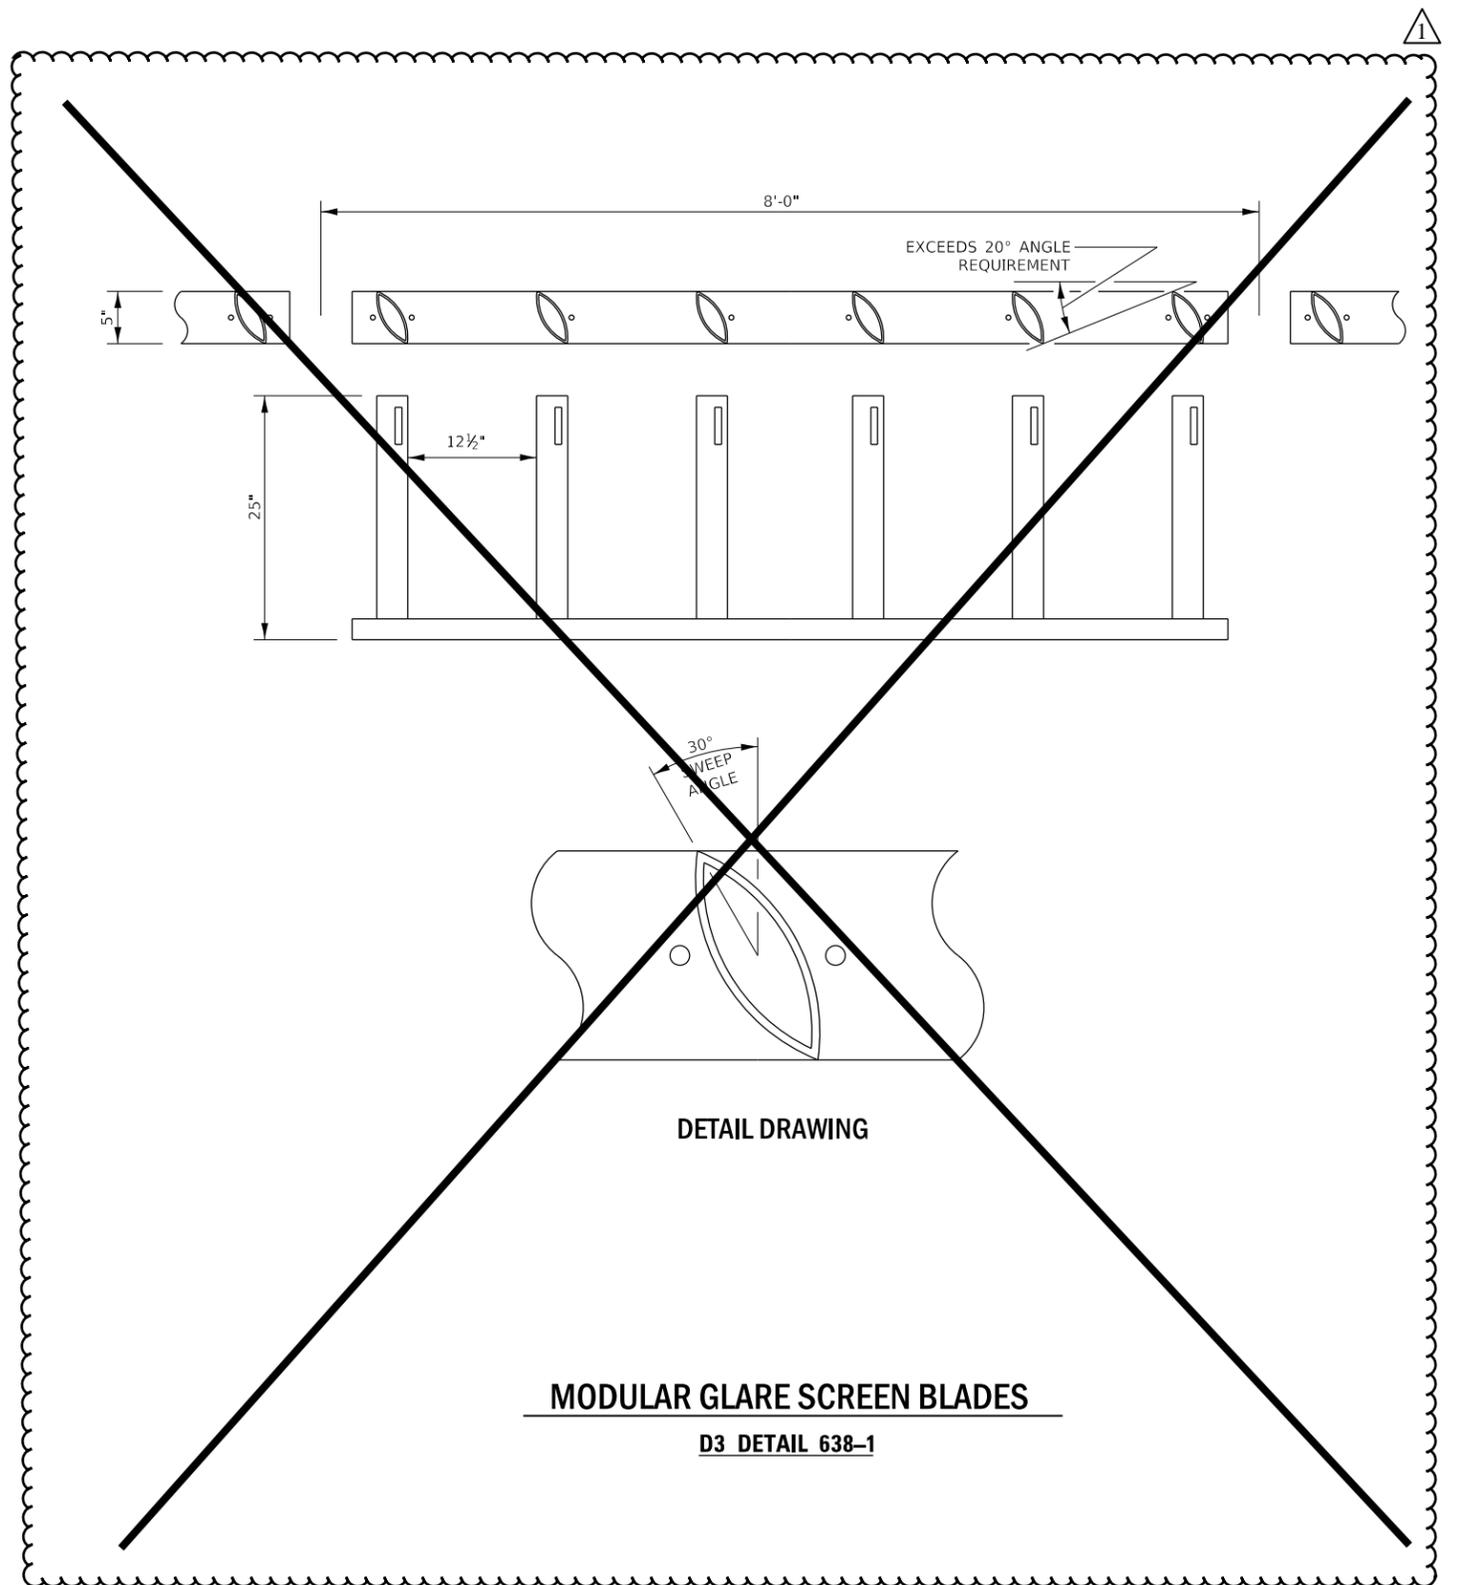

**DETAIL DRAWING**

**MODULAR GLARE SCREEN BLADES**

**D3 DETAIL 638-1**

MODEL: D:\m\11\2021\190119021.8.00 - IDOT PFB\_191104\_Drafting\ISD\CAD\_Sheets\190119021.8.00 - Detail.dgn



USER NAME = dreimer	DESIGNED - AAS	REVISED -
	DRAWN - DC, DRR	REVISED -
PLOT SCALE = 2,0000' / in.	CHECKED - GAC	REVISED -
PLOT DATE = 8/7/2020	DATE - 07-31-2020	REVISED -

**STATE OF ILLINOIS  
DEPARTMENT OF TRANSPORTATION**

**F.A.I. ROUTE 57 (I-57)  
DISTRICT 3 DETAILS**

SCALE: N.T.S. SHEET 6 OF 12 SHEETS STA. 122+00.00 TO STA. 166+02.50

F.A.I. RTE.	SECTION	COUNTY	TOTAL SHEETS	SHEET NO.
57	[(139)VB, HB-3]BR,139R	KANKAKEE	252	220
			CONTRACT NO. 66F74	
			ILLINOIS FED. AID PROJECT	