


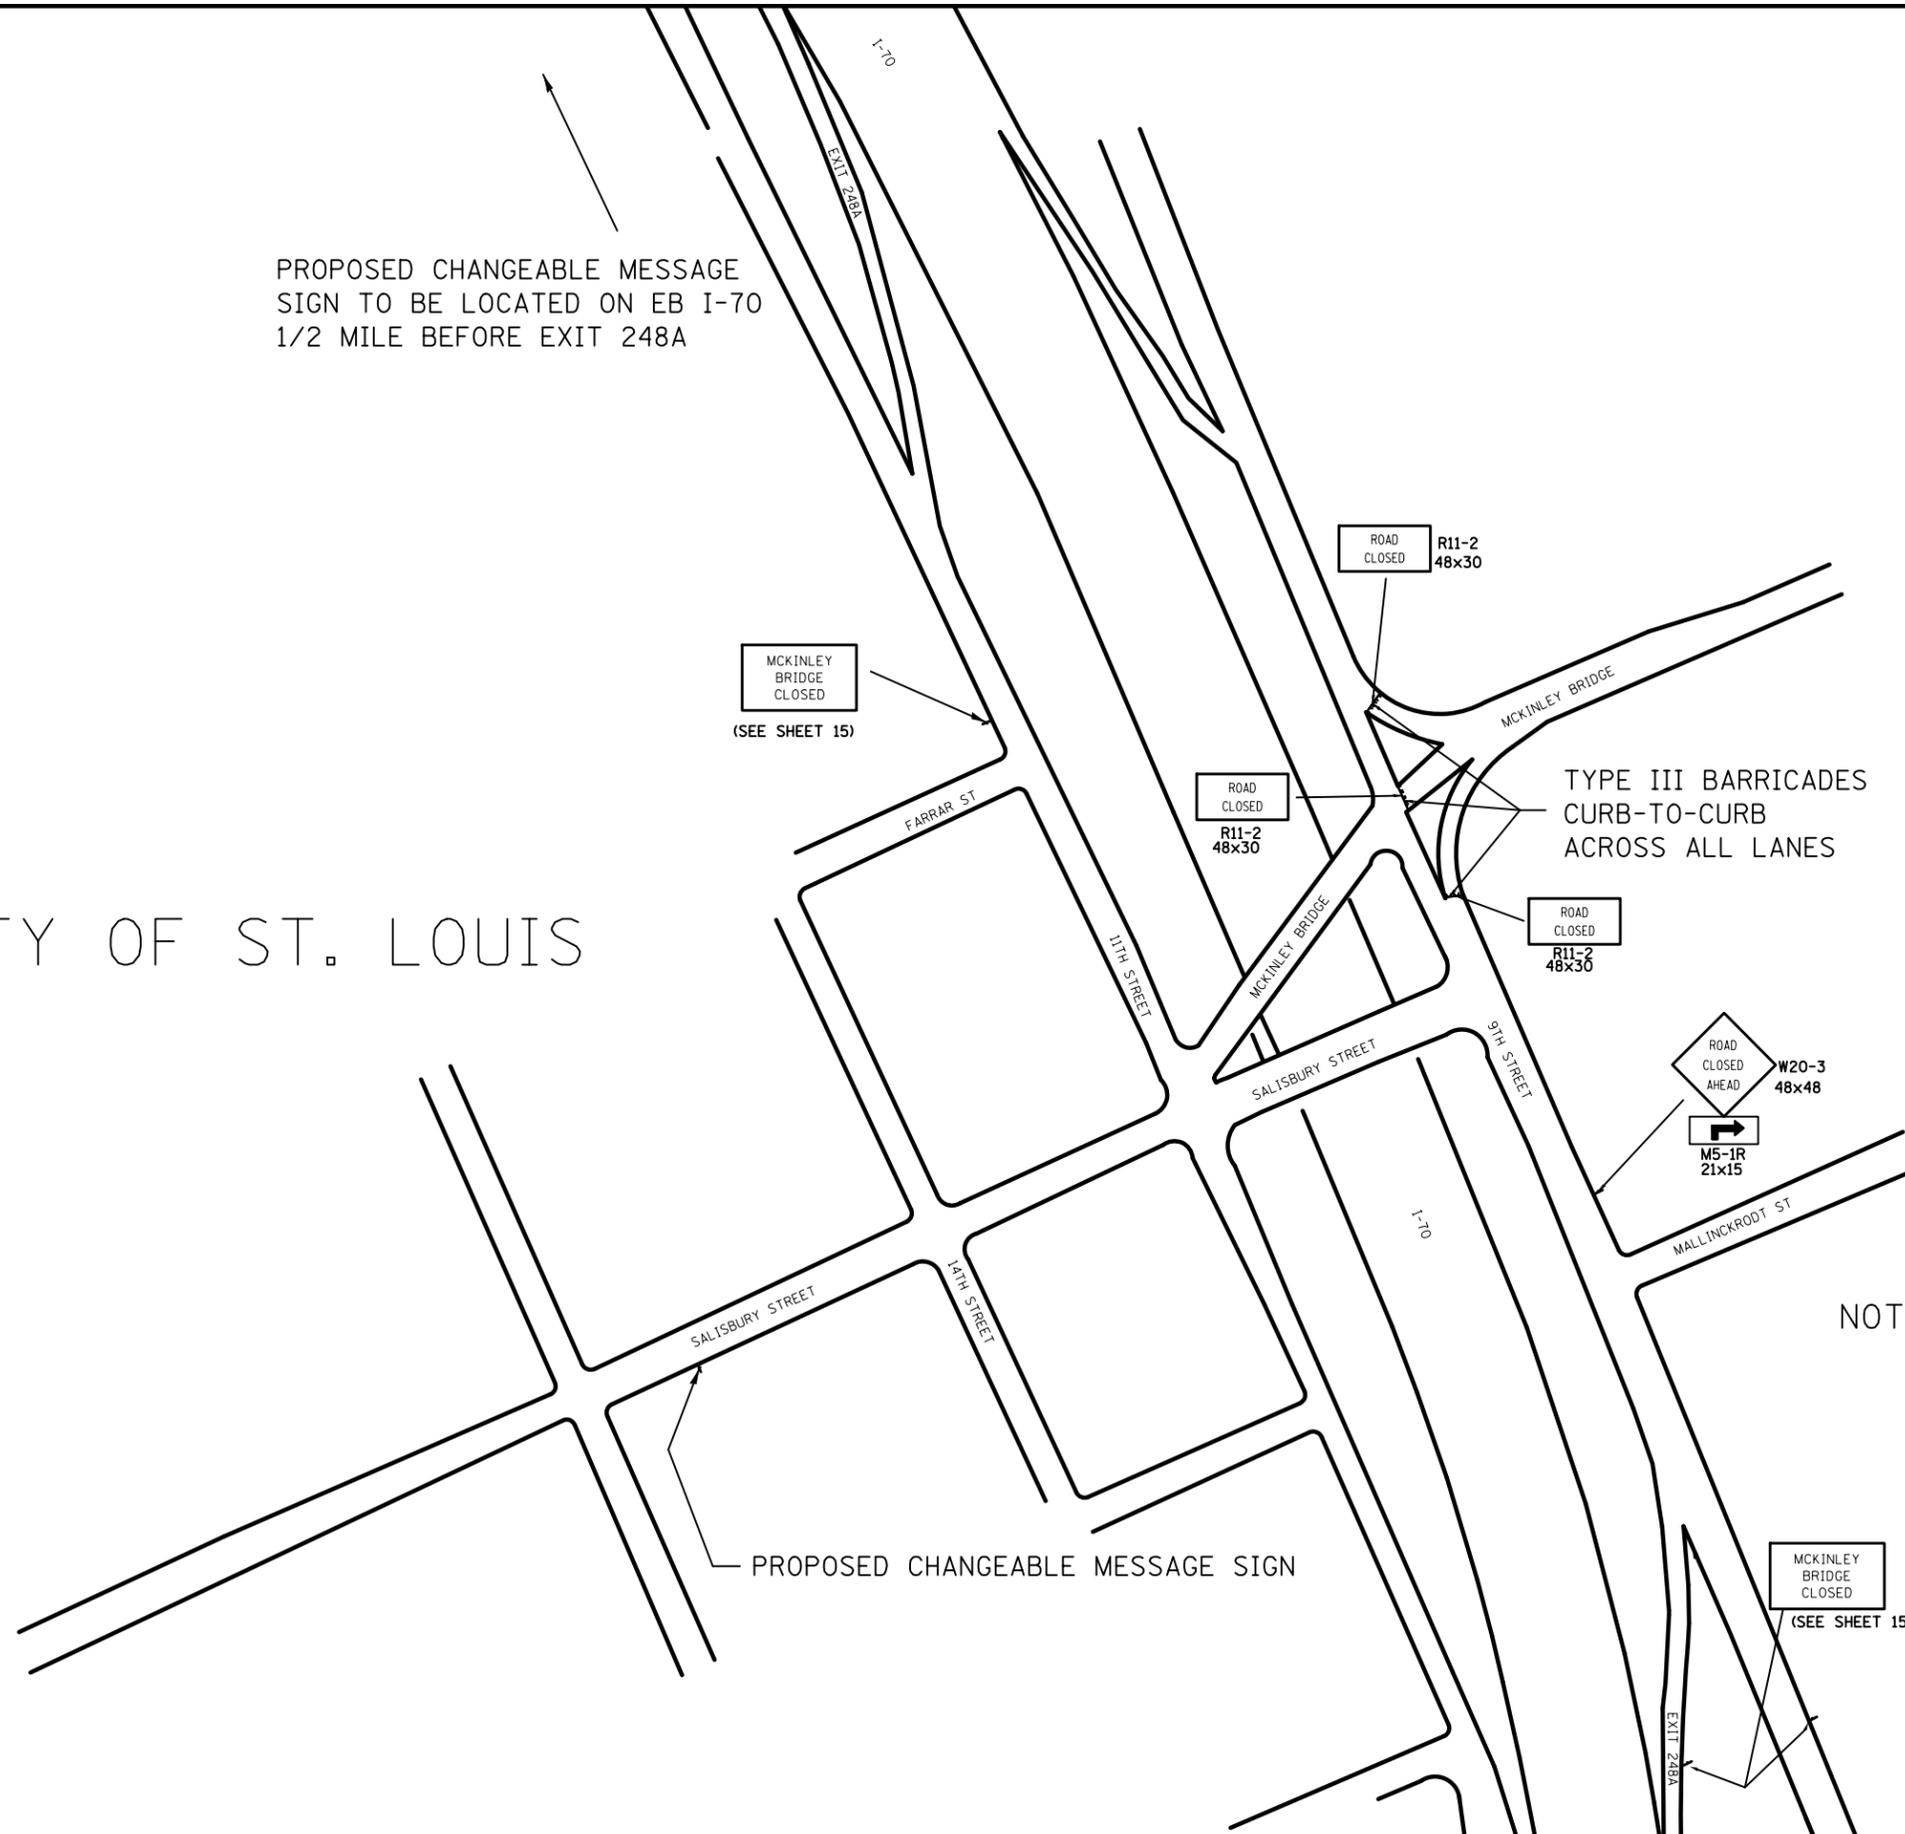

PROPOSED CHANGEABLE MESSAGE SIGN TO BE LOCATED ON EB I-70
1/2 MILE BEFORE EXIT 248A

CITY OF ST. LOUIS



MCKINLEY BRIDGE CLOSED
(SEE SHEET 15)

ROAD CLOSED R11-2
48x30

ROAD CLOSED R11-2
48x30

ROAD CLOSED R11-2
48x30

ROAD CLOSED AHEAD W20-3
48x48

M5-1R
21x15

NOTE: ALL SIGN DIMENSIONS IN INCHES

PROPOSED CHANGEABLE MESSAGE SIGN

MCKINLEY BRIDGE CLOSED
(SEE SHEET 15)

PROPOSED CHANGEABLE MESSAGE SIGN TO BE LOCATED ON WB I-70
1/2 MILE BEFORE EXIT 248A

FILE NAME =	USER NAME = \$USER\$	DESIGNED -	REVISED -	STATE OF ILLINOIS DEPARTMENT OF TRANSPORTATION	TRAFFIC CONTROL & PROTECTION, MISSOURI	F.A.U. RTE.	SECTION	COUNTY	TOTAL SHEETS	SHEET NO.	
*FILEL\$		DRAWN -	REVISED -			9105	119B-1DS-1	MADISON	15	12	
*MODELNAME\$		CHECKED -	REVISED -			CONTRACT NO. 76E74					
		DATE -	REVISED -			ILLINOIS FED. AID PROJECT					
				SCALE:		SHEET 1 OF 4 SHEETS		STA. TO STA.			