

STATE OF ILLINOIS
DEPARTMENT OF TRANSPORTATION
DIVISION OF HIGHWAYS

**PROPOSED
HIGHWAY PLANS**

FAU ROUTE 9153 (EXCHANGE AVE.)
SECTION 82-1LS-1

ST. CLAIR COUNTY
C-98-033-12
PROPOSED EXCHANGE AVENUE
LANDSCAPING BETWEEN 7TH STREET
AND 9TH STREET

F.A.U. RTE.	SECTION	COUNTY	TOTAL SHEETS	SHEET NO.
9153	82-1LS-1	ST. CLAIR	37	1
FED. ROAD DIST. NO.	ILLINOIS	CONTRACT NO. 76F40		

D-98-029-12




FOR INDEX OF SHEETS, SEE SHEET NO. 2

DESIGN DESIGNATIONS		POSTED /DESIGN SPEEDS:	
RAMP "0"	1,560 (2030) FREEWAY RAMP	RAMP "0"	35 /35 MPH
EXCHANGE AVE.	2,655 (2030) COLLECTOR	EXCHANGE AVE.	25 /30 MPH
9TH STREET	7,585 (2030) COLLECTOR	9TH STREET	20 /20 MPH

PROJECT LOCATED IN: EAST ST. LOUIS, ILLINOIS

PLANS 1" = 20'

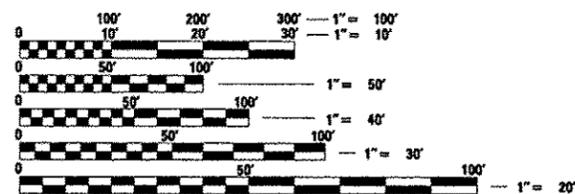


FULL SIZE PLANS HAVE BEEN PREPARED USING STANDARD ENGINEERING SCALES. REDUCED SIZED PLANS WILL NOT CONFORM TO STANDARD SCALES. IN MAKING MEASUREMENTS ON REDUCED PLANS, THE ABOVE SCALES MAY BE USED.

J.U.L.I.E.
JOINT UTILITY LOCATION INFORMATION FOR EXCAVATION
1-800-892-0123
OR 811

PROJECT ENGINEER : MICHAEL D. PRITCHETT (618) 346-3180

PROJECT MANAGER : NA

CONTRACT NO. 76F40

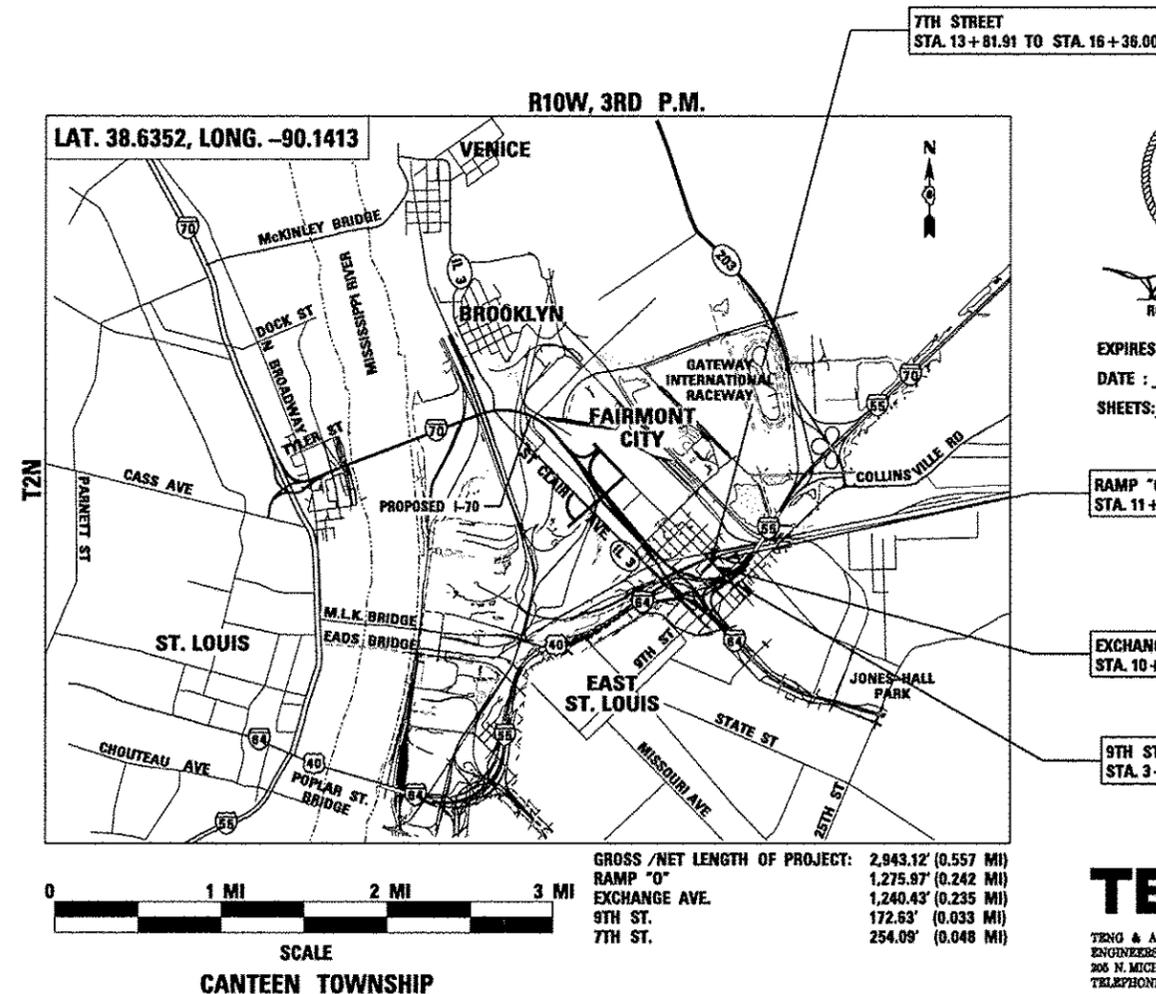

7TH STREET
STA. 13+81.91 TO STA. 16+38.00



ROBERT J. STERN
EXPIRES: 11/30/13
DATE: 1/10/13
SHEETS: 1-4, 10-19

RAMP "0"
STA. 11+48.00 TO STA. 24+23.97

EXCHANGE AVE.
STA. 10+60.57 TO STA. 23+01.00

9TH STREET
STA. 3+89.00 TO STA. 5+61.63

TENG
TENG & ASSOCIATES, INC.
ENGINEERS/ARCHITECTS/PLANNERS
200 N. MICHIGAN AVE. CHICAGO, IL 60601
TELEPHONE: 312/616-0000

STATE OF ILLINOIS
DEPARTMENT OF TRANSPORTATION
DIVISION OF HIGHWAYS

SUBMITTED January 11 2013

Deputy Director of Highways, Region Engineer
Jan 18 2013
John D. Baranzelli P.E./B.C.
ENGINEER OF DESIGN AND ENVIRONMENT

Jan 18 2013
Omer Osman, P.E./B.C.
DIRECTOR OF HIGHWAYS, CHIEF ENGINEER

PRINTED BY THE AUTHORITY
OF THE STATE OF ILLINOIS