


CONTRACT 60G52 CONTRACT 60K10

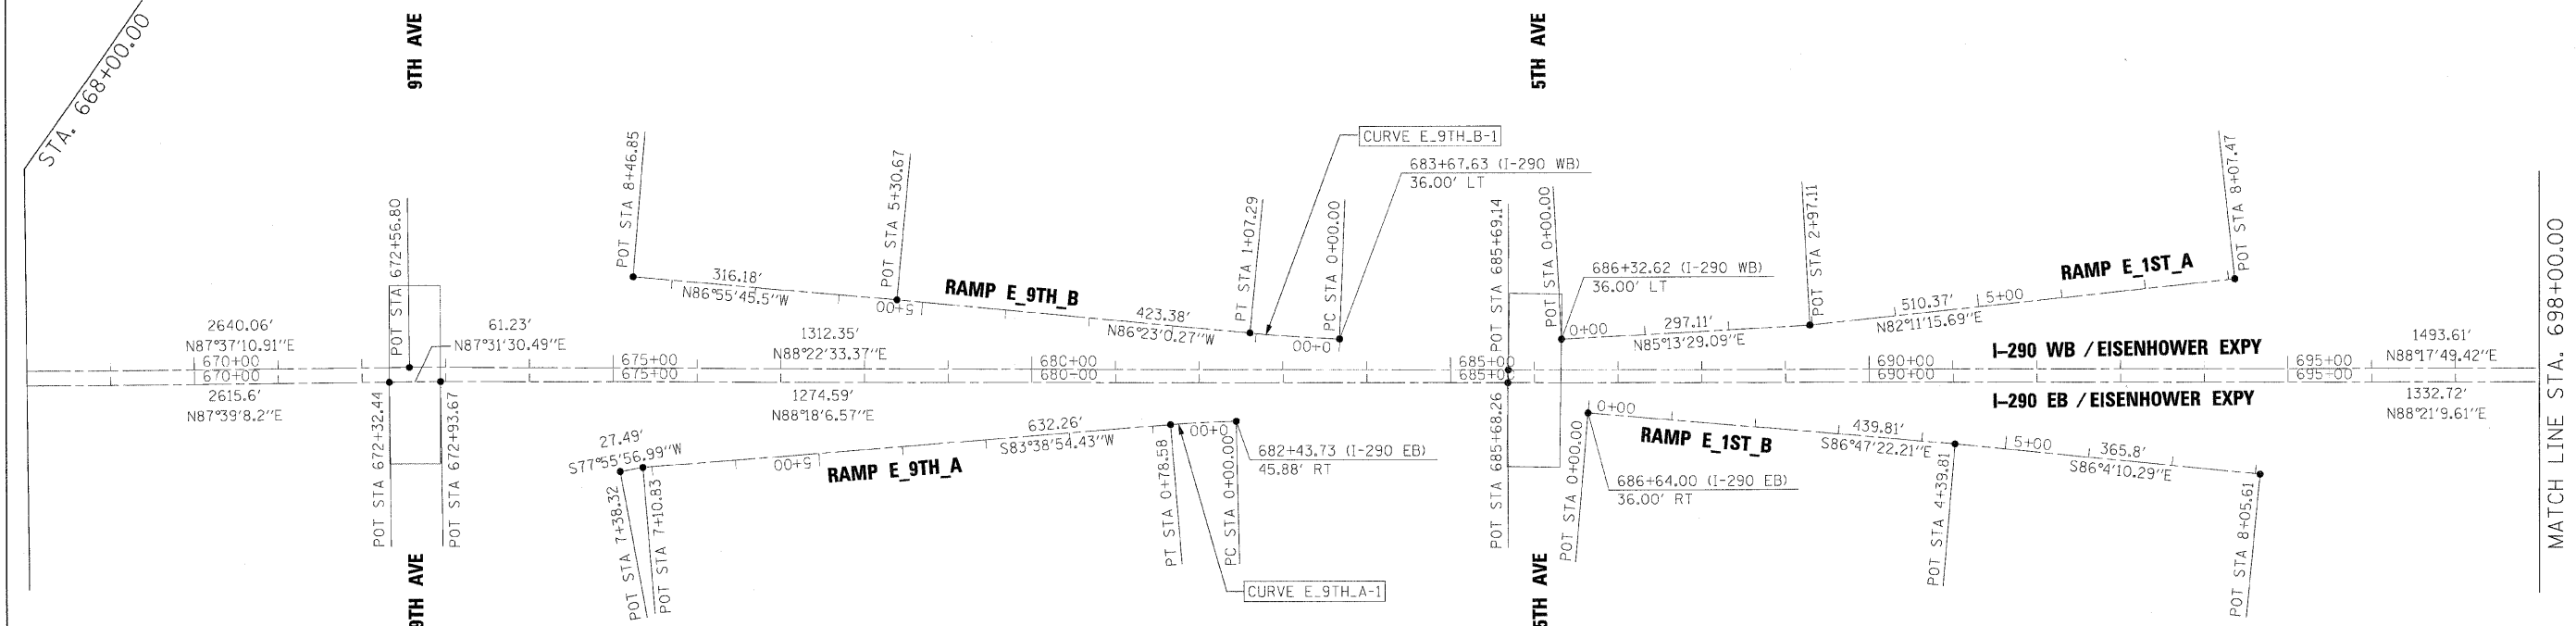

FILE NAME =	DESIGNED - AJP	REVISED -
...:\expln\ABC_C2_290_ML_exd\ign_08.dgn	DRAWN - TMB	REVISED -
USER NAME = tblank	CHECKED - JMM	REVISED -
PLOT DATE = 1/25/2010	DATE - 1/25/10	REVISED -

benesch

**STATE OF ILLINOIS
DEPARTMENT OF TRANSPORTATION**

**ALIGNMENT PLAN
I-290 MAINLINE POB TO STA 698+00**

SCALE: 1"=100' SHEET NO. 1 OF 16 SHEETS STA. TO STA.

F.A.I. RTE.	SECTION	COUNTY	TOTAL SHEETS	SHEET NO.
290	(313, ETC., 3435)RS-6	COOK	215	25
FED. ROAD DIST. NO.		ILLINOIS FED. AID PROJECT		

CONTRACT NO. 60K10