



## TYPICAL ENTRANCE AND EXIT

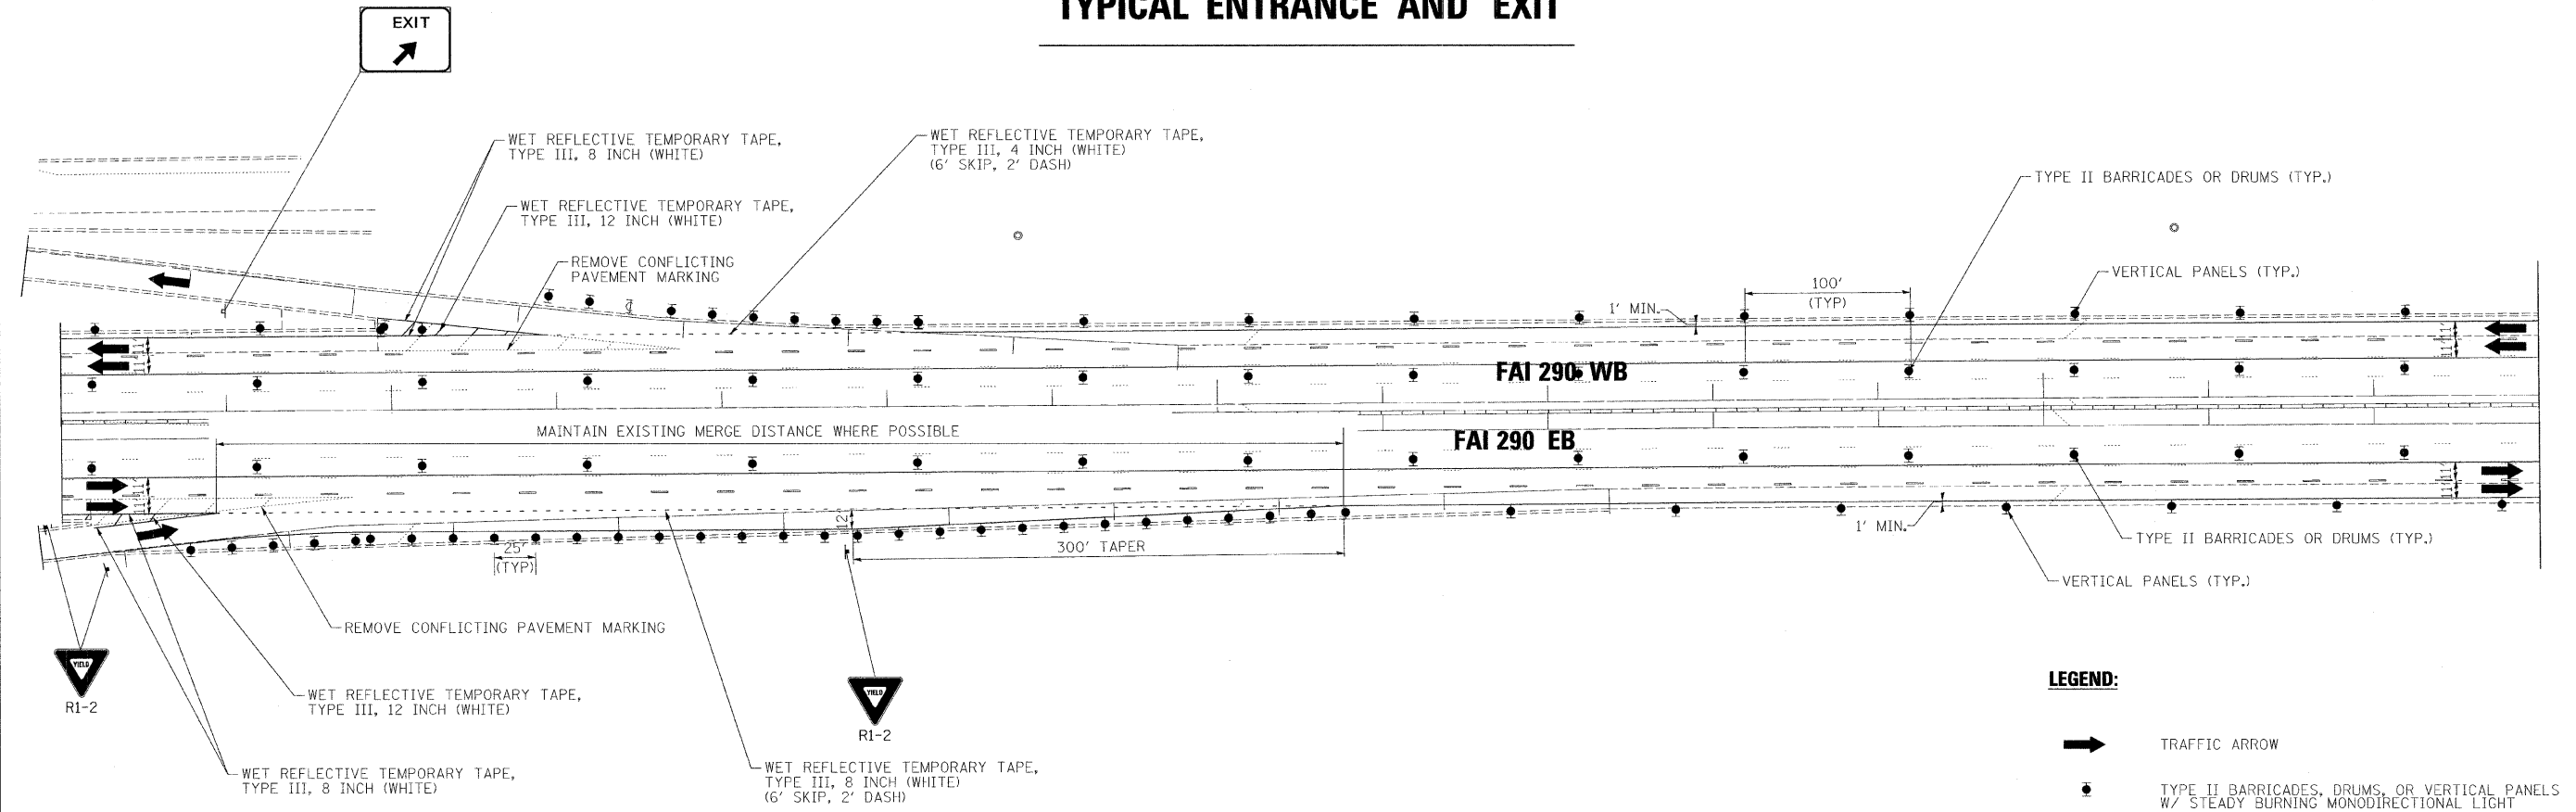

## ACCIDENT INVESTIGATION SITE

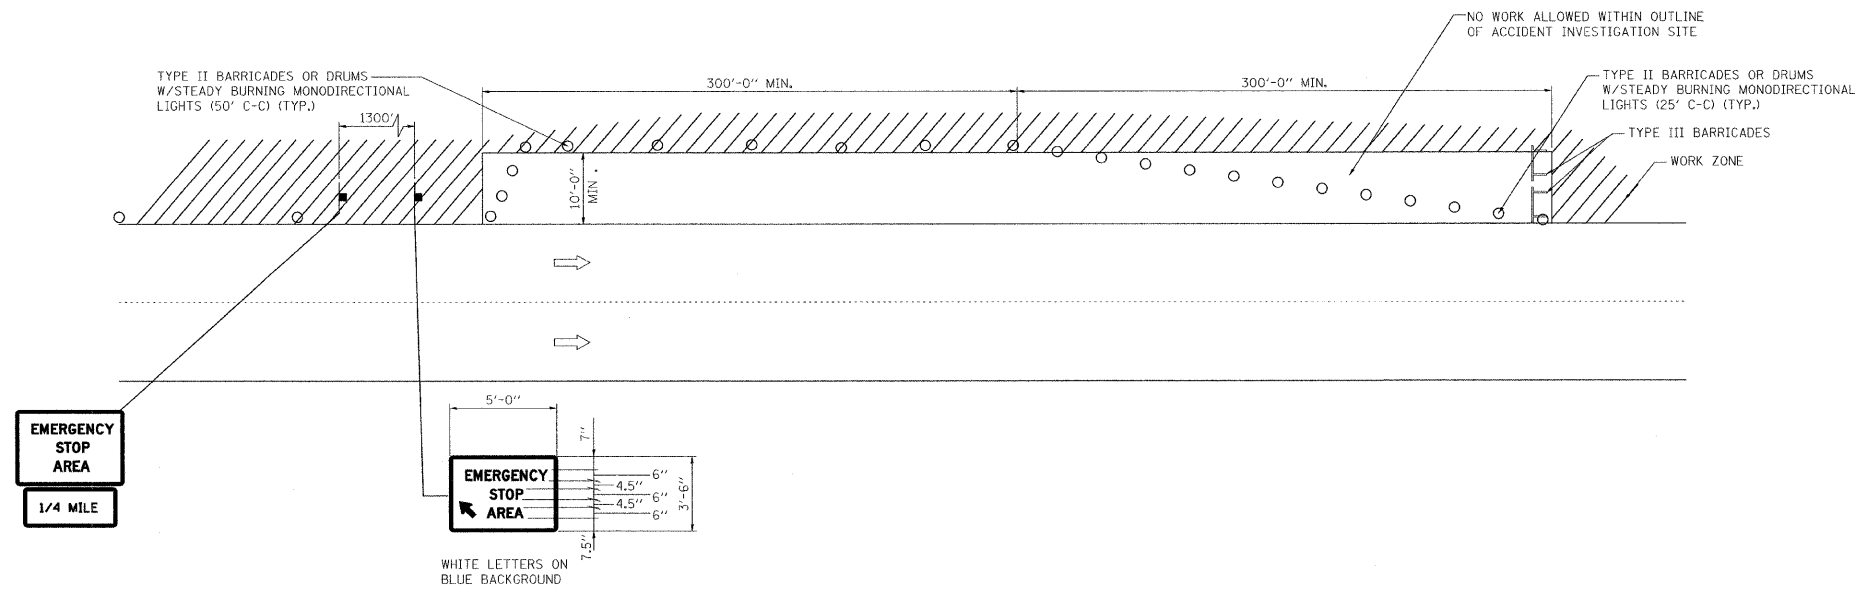

FILE NAME =	DESIGNED - AJP	REVISED -
\$FILE#	DRAWN - TMB	REVISED -
USER NAME = \$USER#	CHECKED - JJT	REVISED -
PLOT DATE = \$DATE#	DATE - 1/25/10	REVISED -

**benesch**

**STATE OF ILLINOIS  
DEPARTMENT OF TRANSPORTATION**

<b>MAINTENANCE OF TRAFFIC SHOULDER STAGING OPTION</b>	
SCALE: 1"=50'	SHEET NO. 4 OF 50 SHEETS
STA. _____	TO STA. _____

F.A.I. R.T.E.	SECTION	COUNTY	TOTAL SHEETS	SHEET NO.
290	(3131, ETC., 3435)RS-6	COOK	215	57
CONTRACT NO. 60K10				
FED. ROAD DIST. NO.		[ILLINOIS] FED. AID PROJECT		